



EXISTING GROUND FLOOR

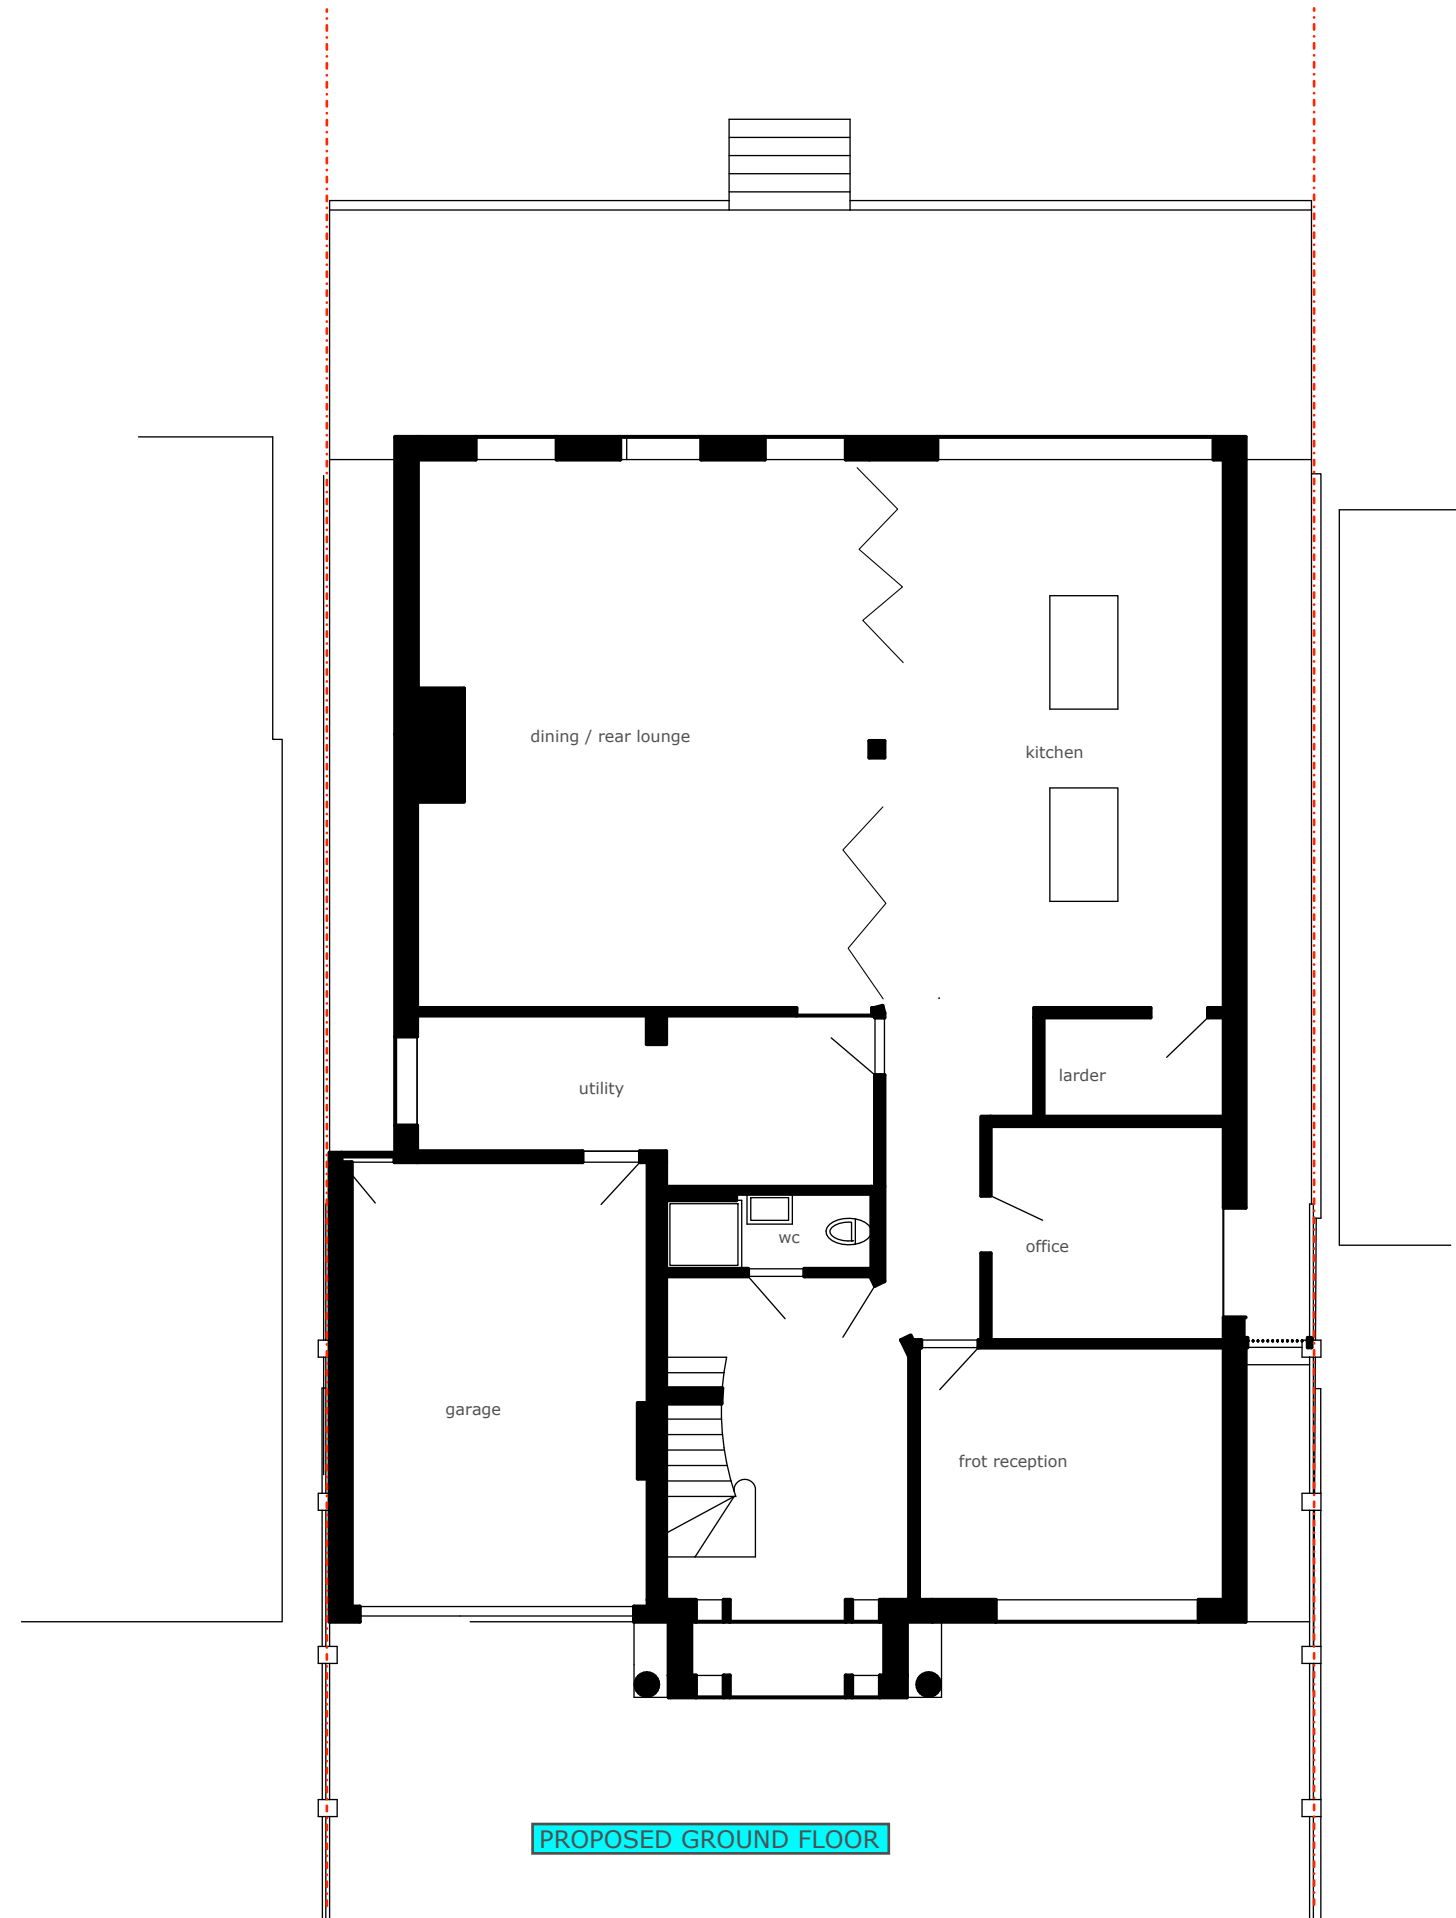

PROPOSED GROUND FLOOR

1:100 on A3

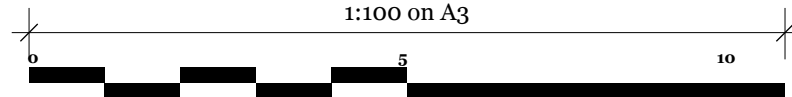

GROUND FLOOR