



EXISTING ROOF PLAN

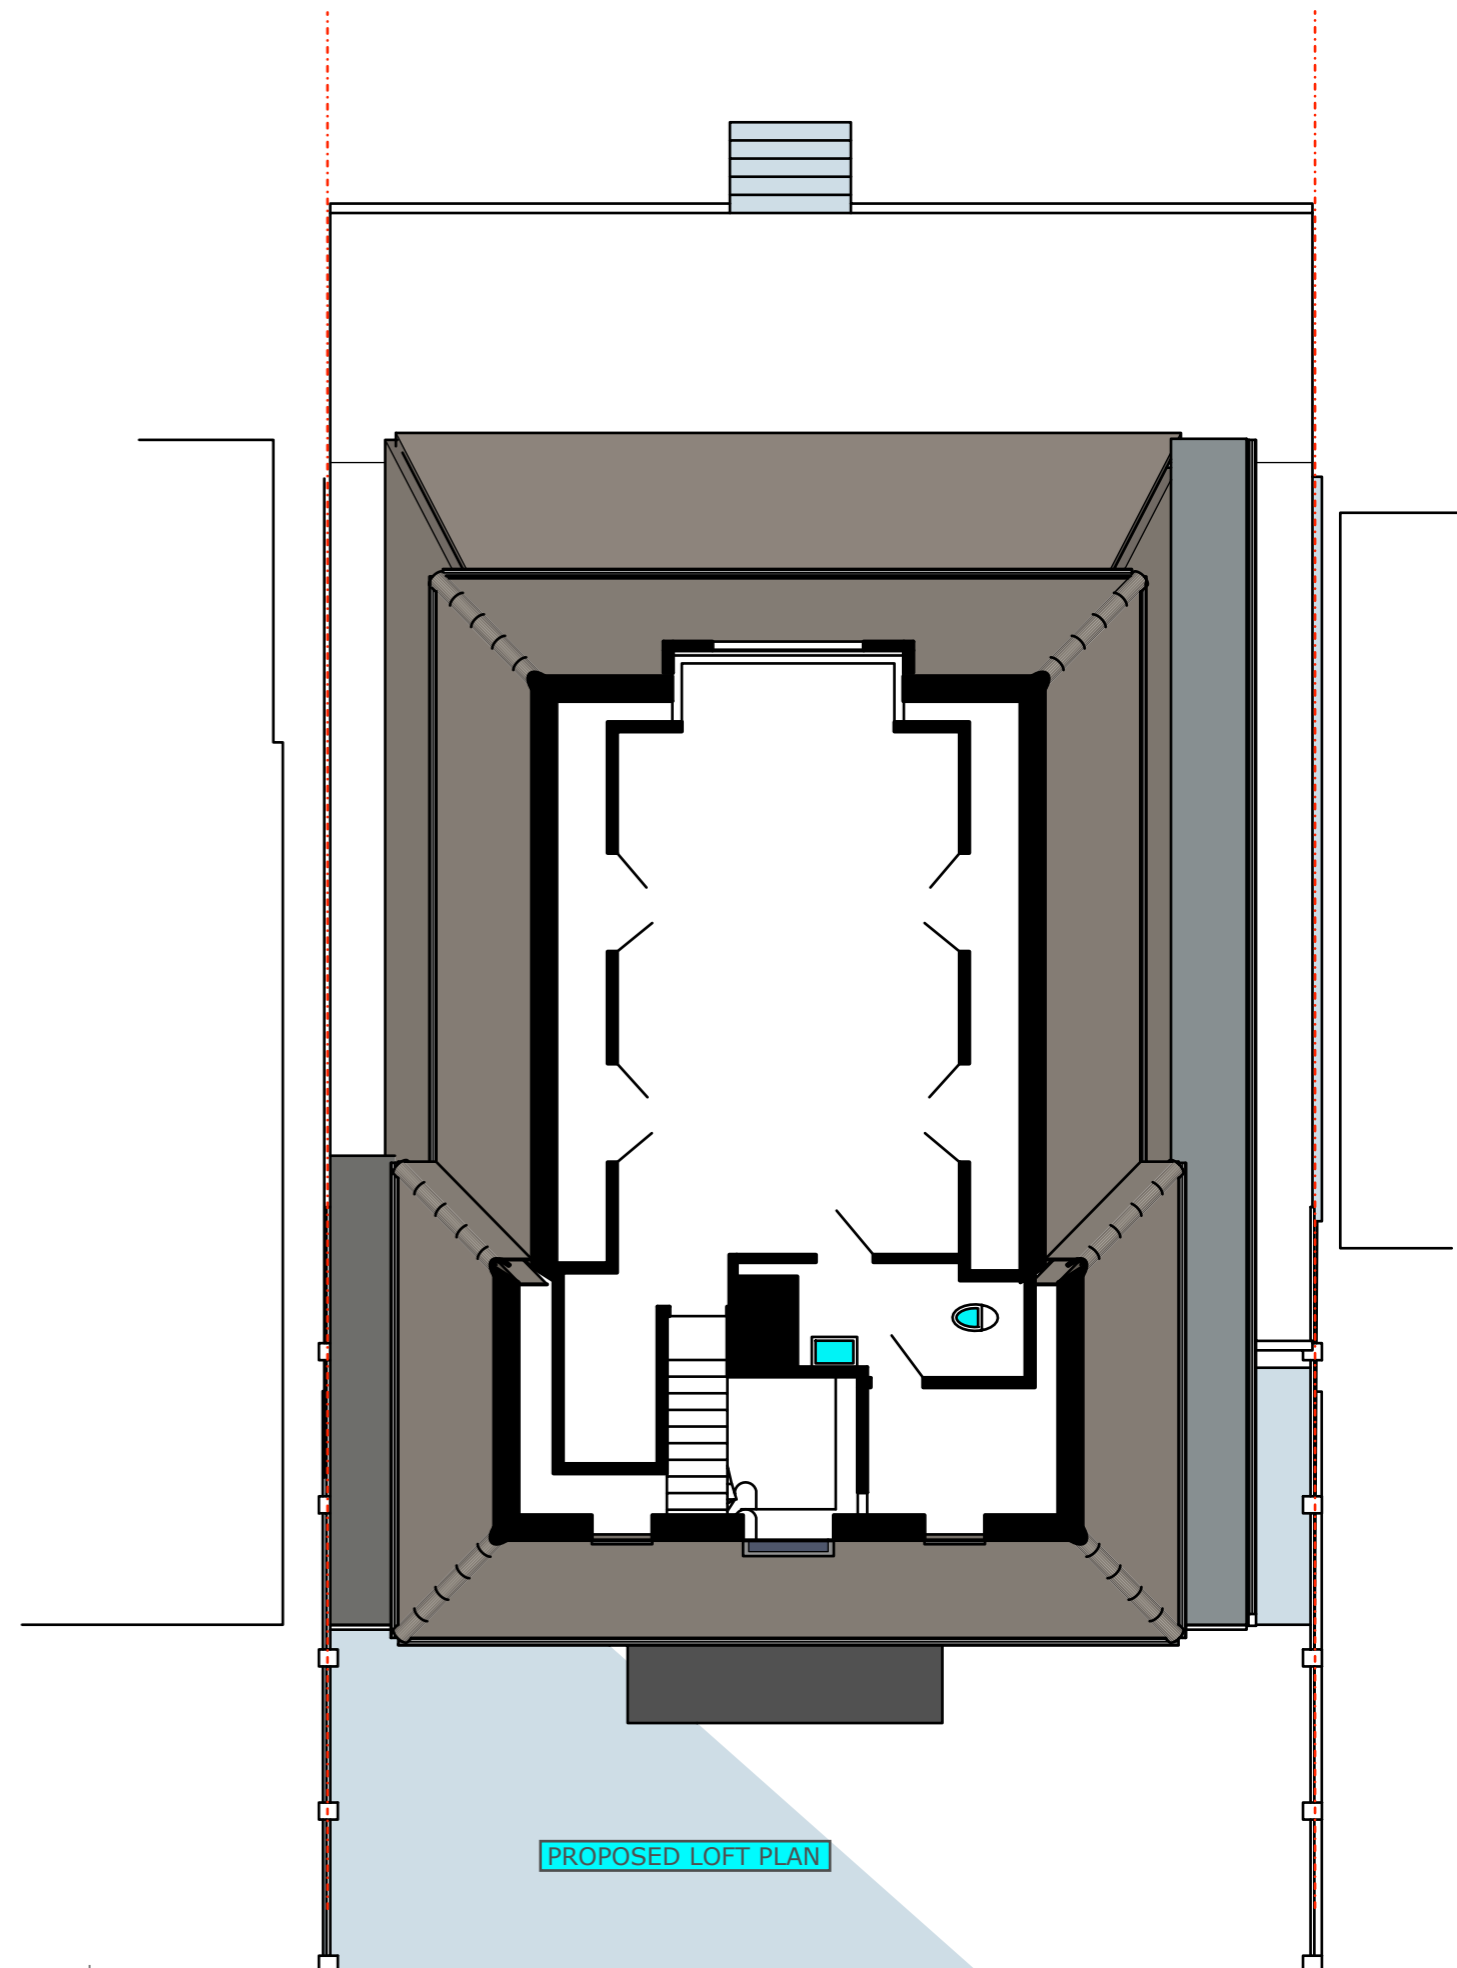

PROPOSED LOFT PLAN

1:100 on A3

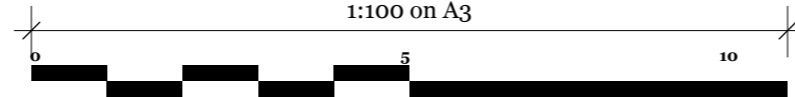

LOFT FLOOR