


EXISTING FIRST FLOOR



PROPOSED FIRST FLOOR

FIRST FLOOR

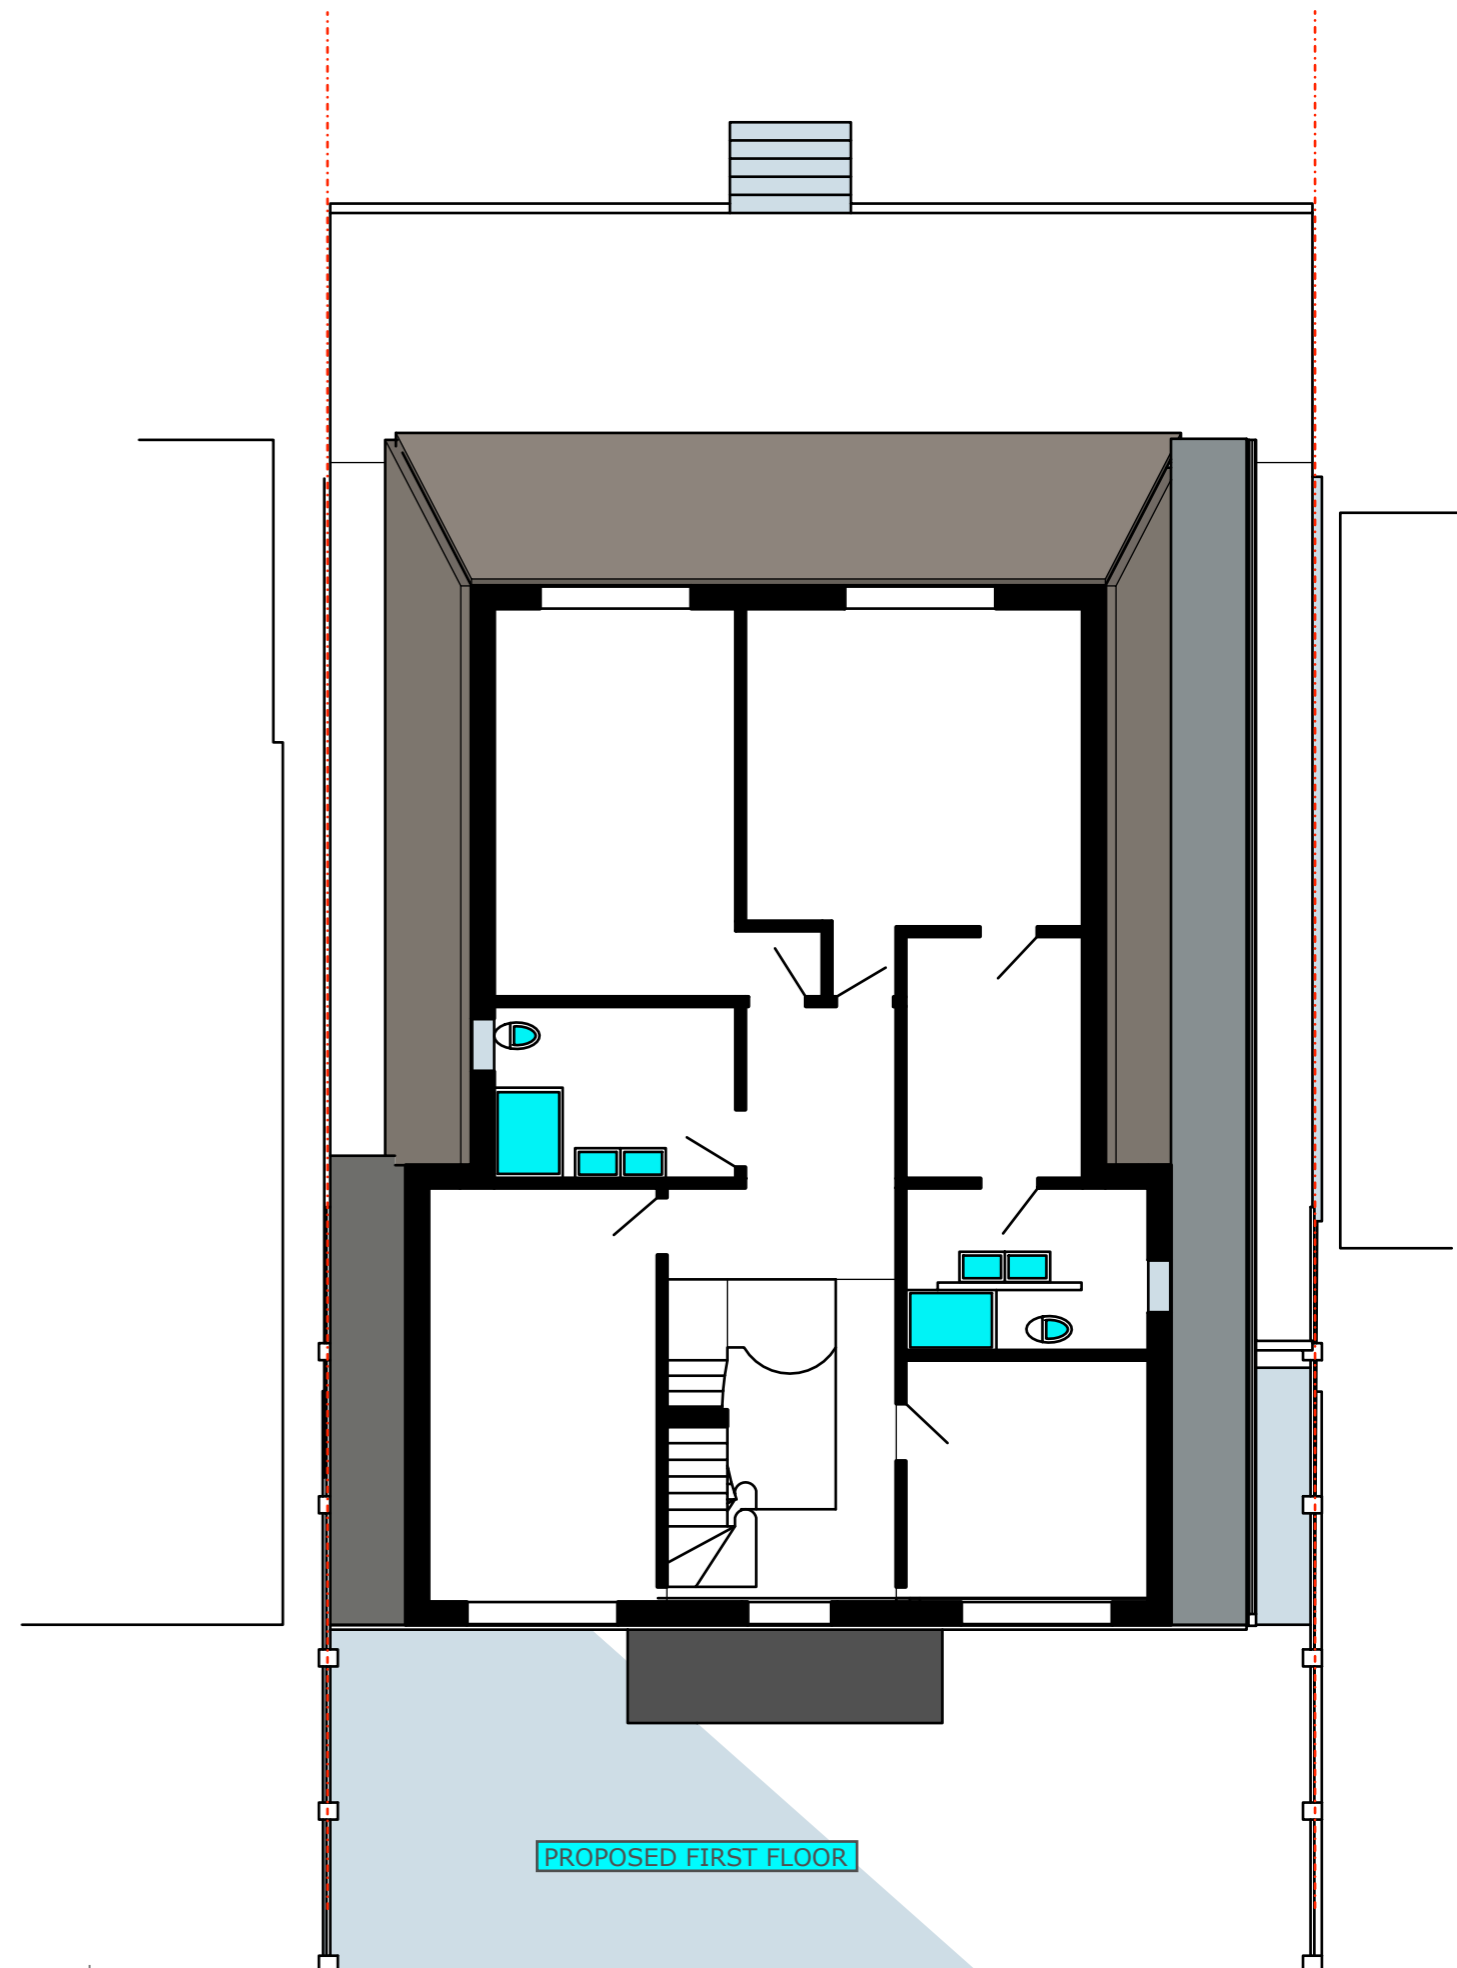