



EXISTING ROOF PLAN

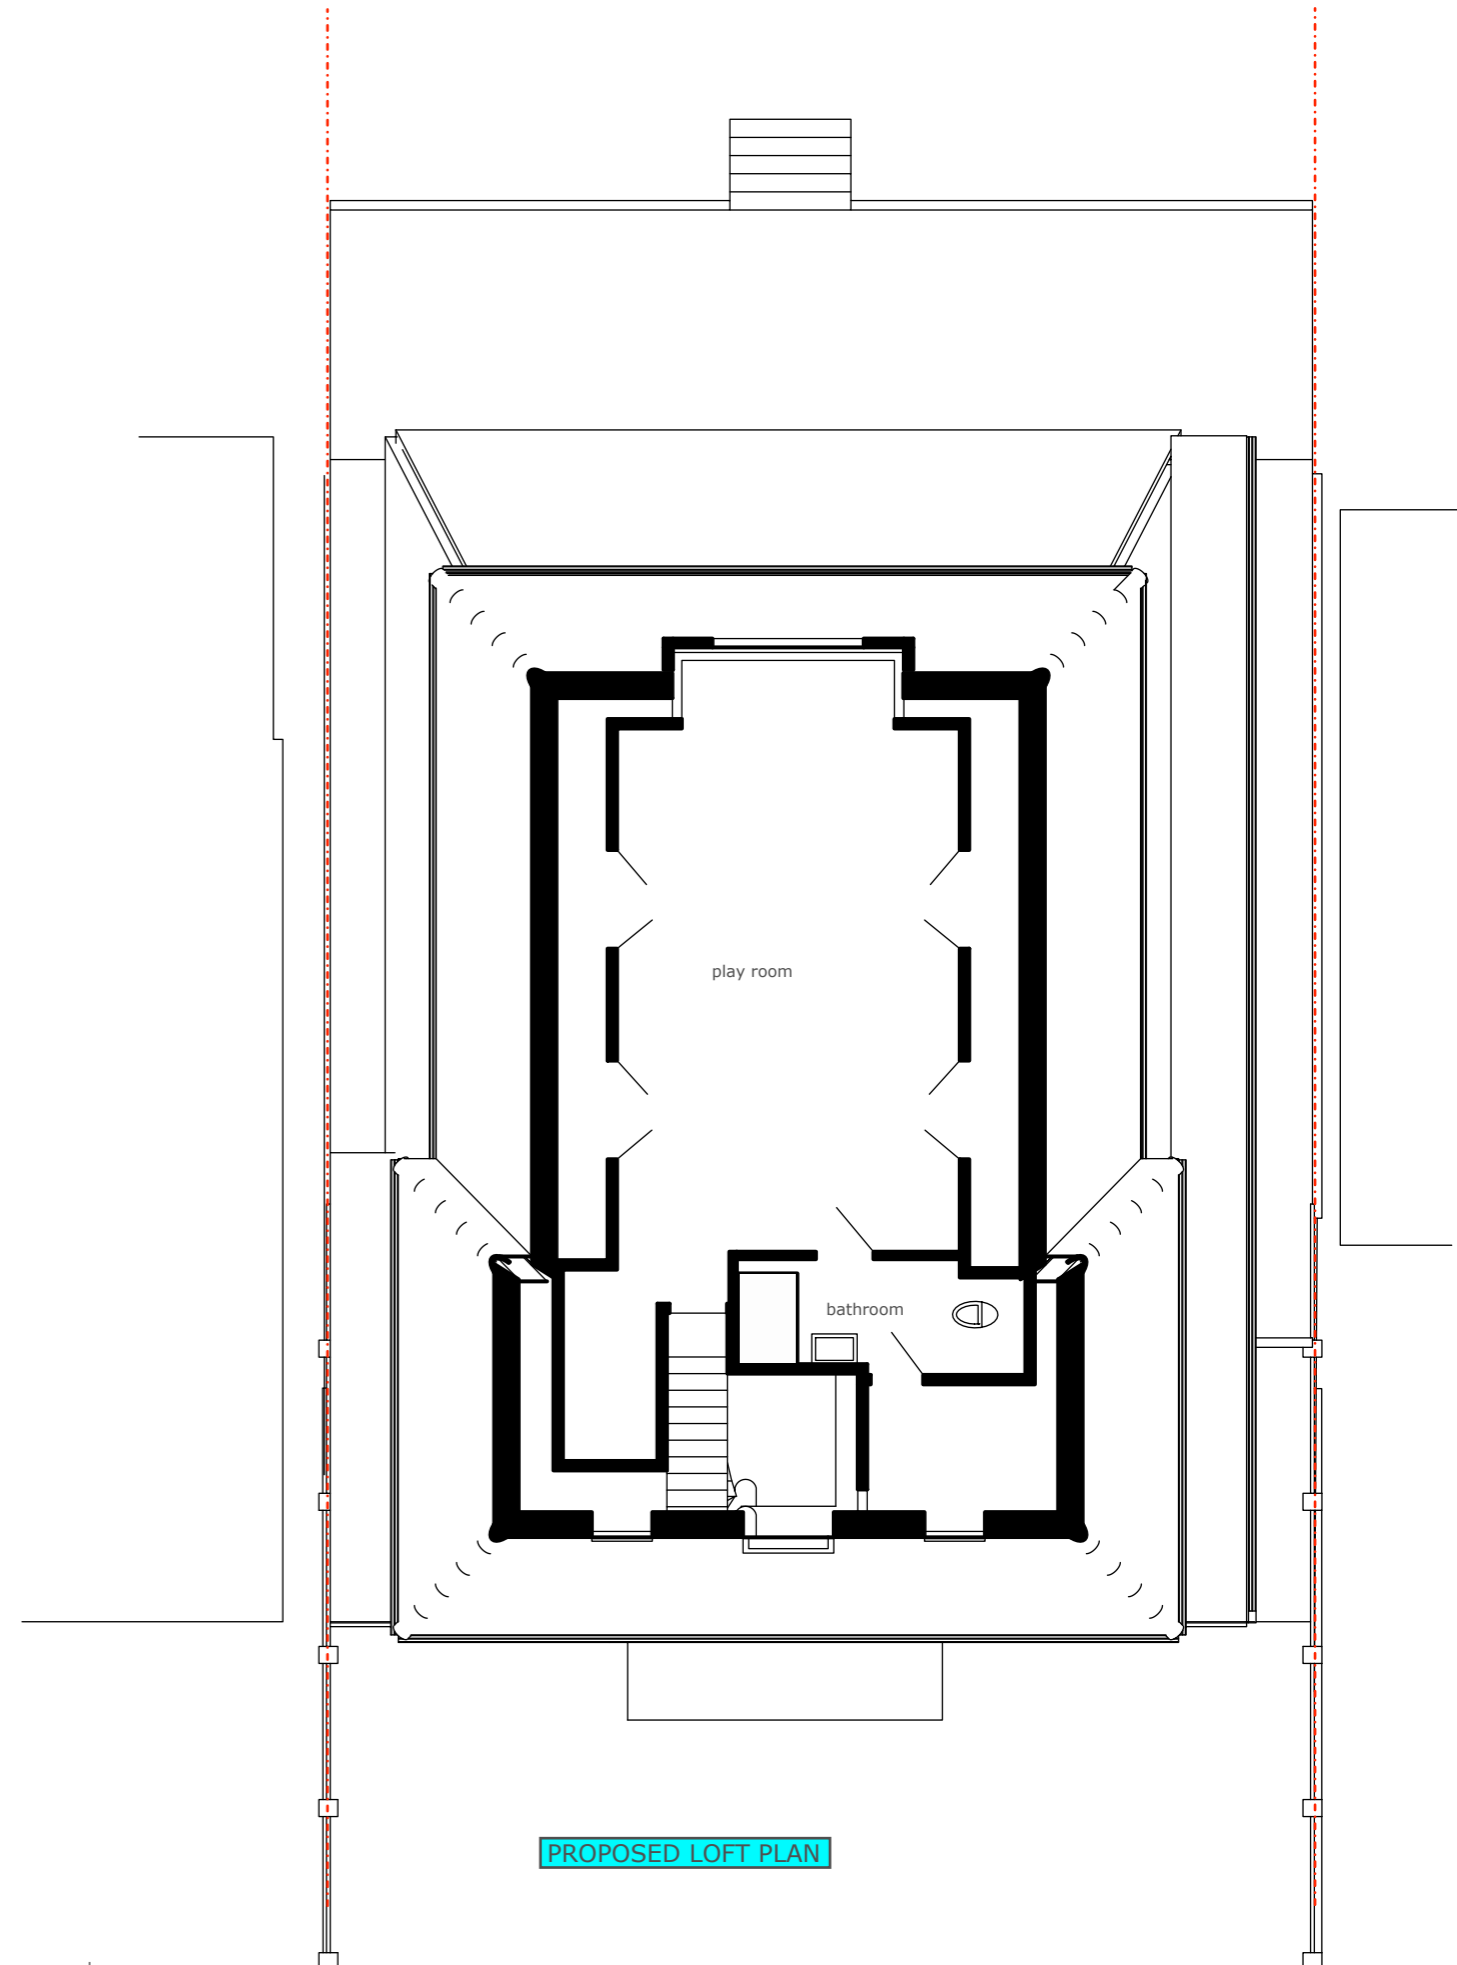

PROPOSED LOFT PLAN

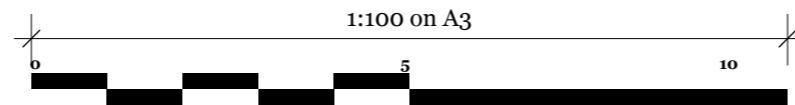

LOFT FLOOR