


EXISTING GROUND FLOOR

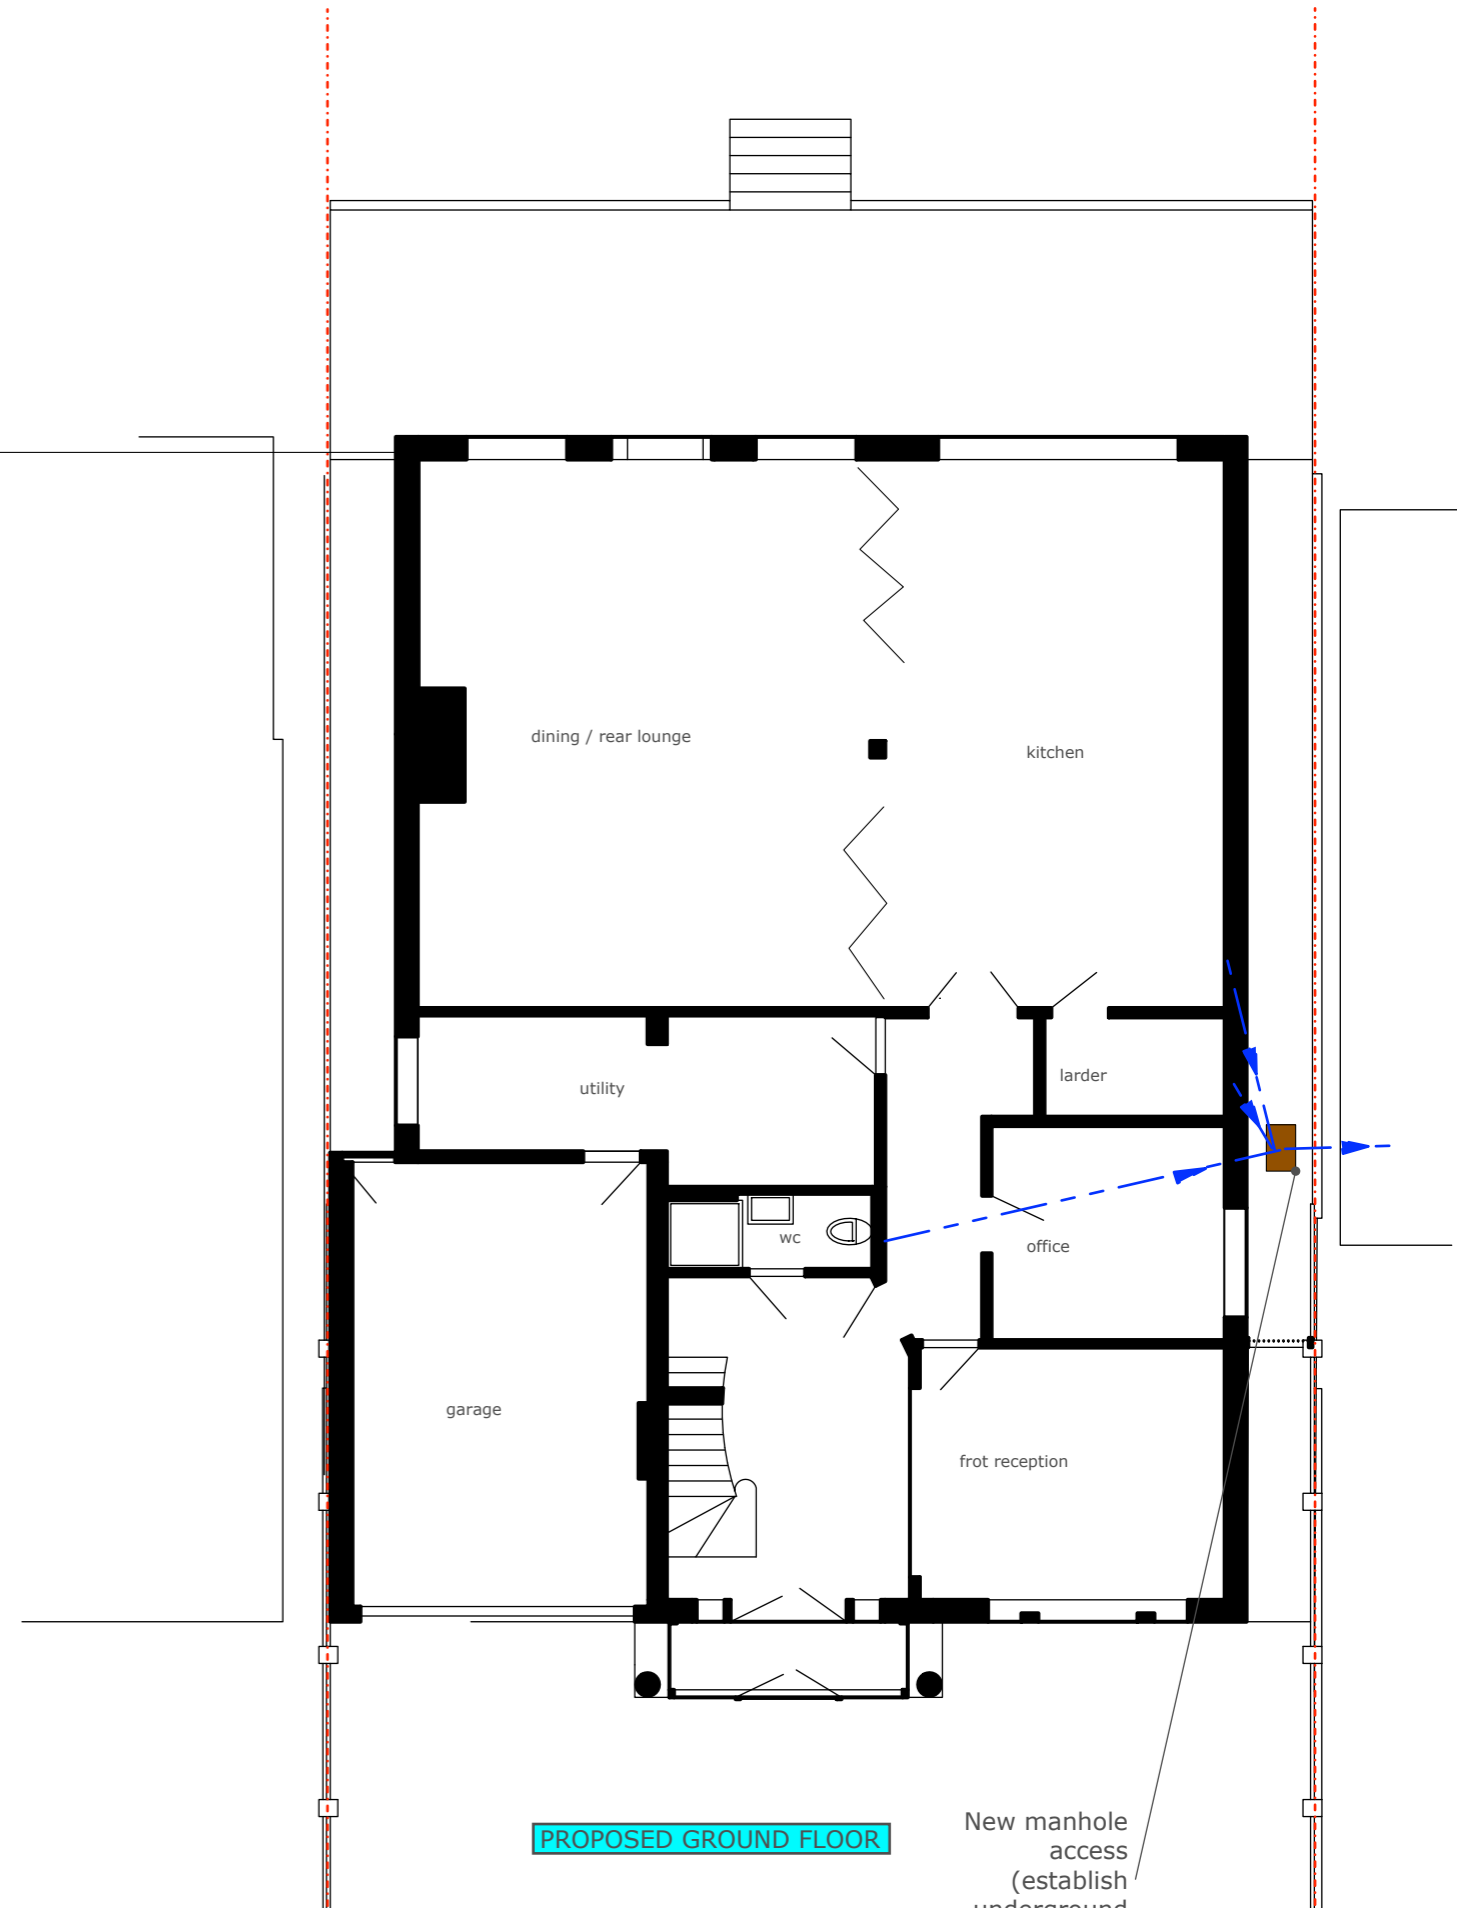

PROPOSED GROUND FLOOR

New manhole access
(establish underground pipework)

GROUND FLOOR

