



EXISTING ROOF PLAN

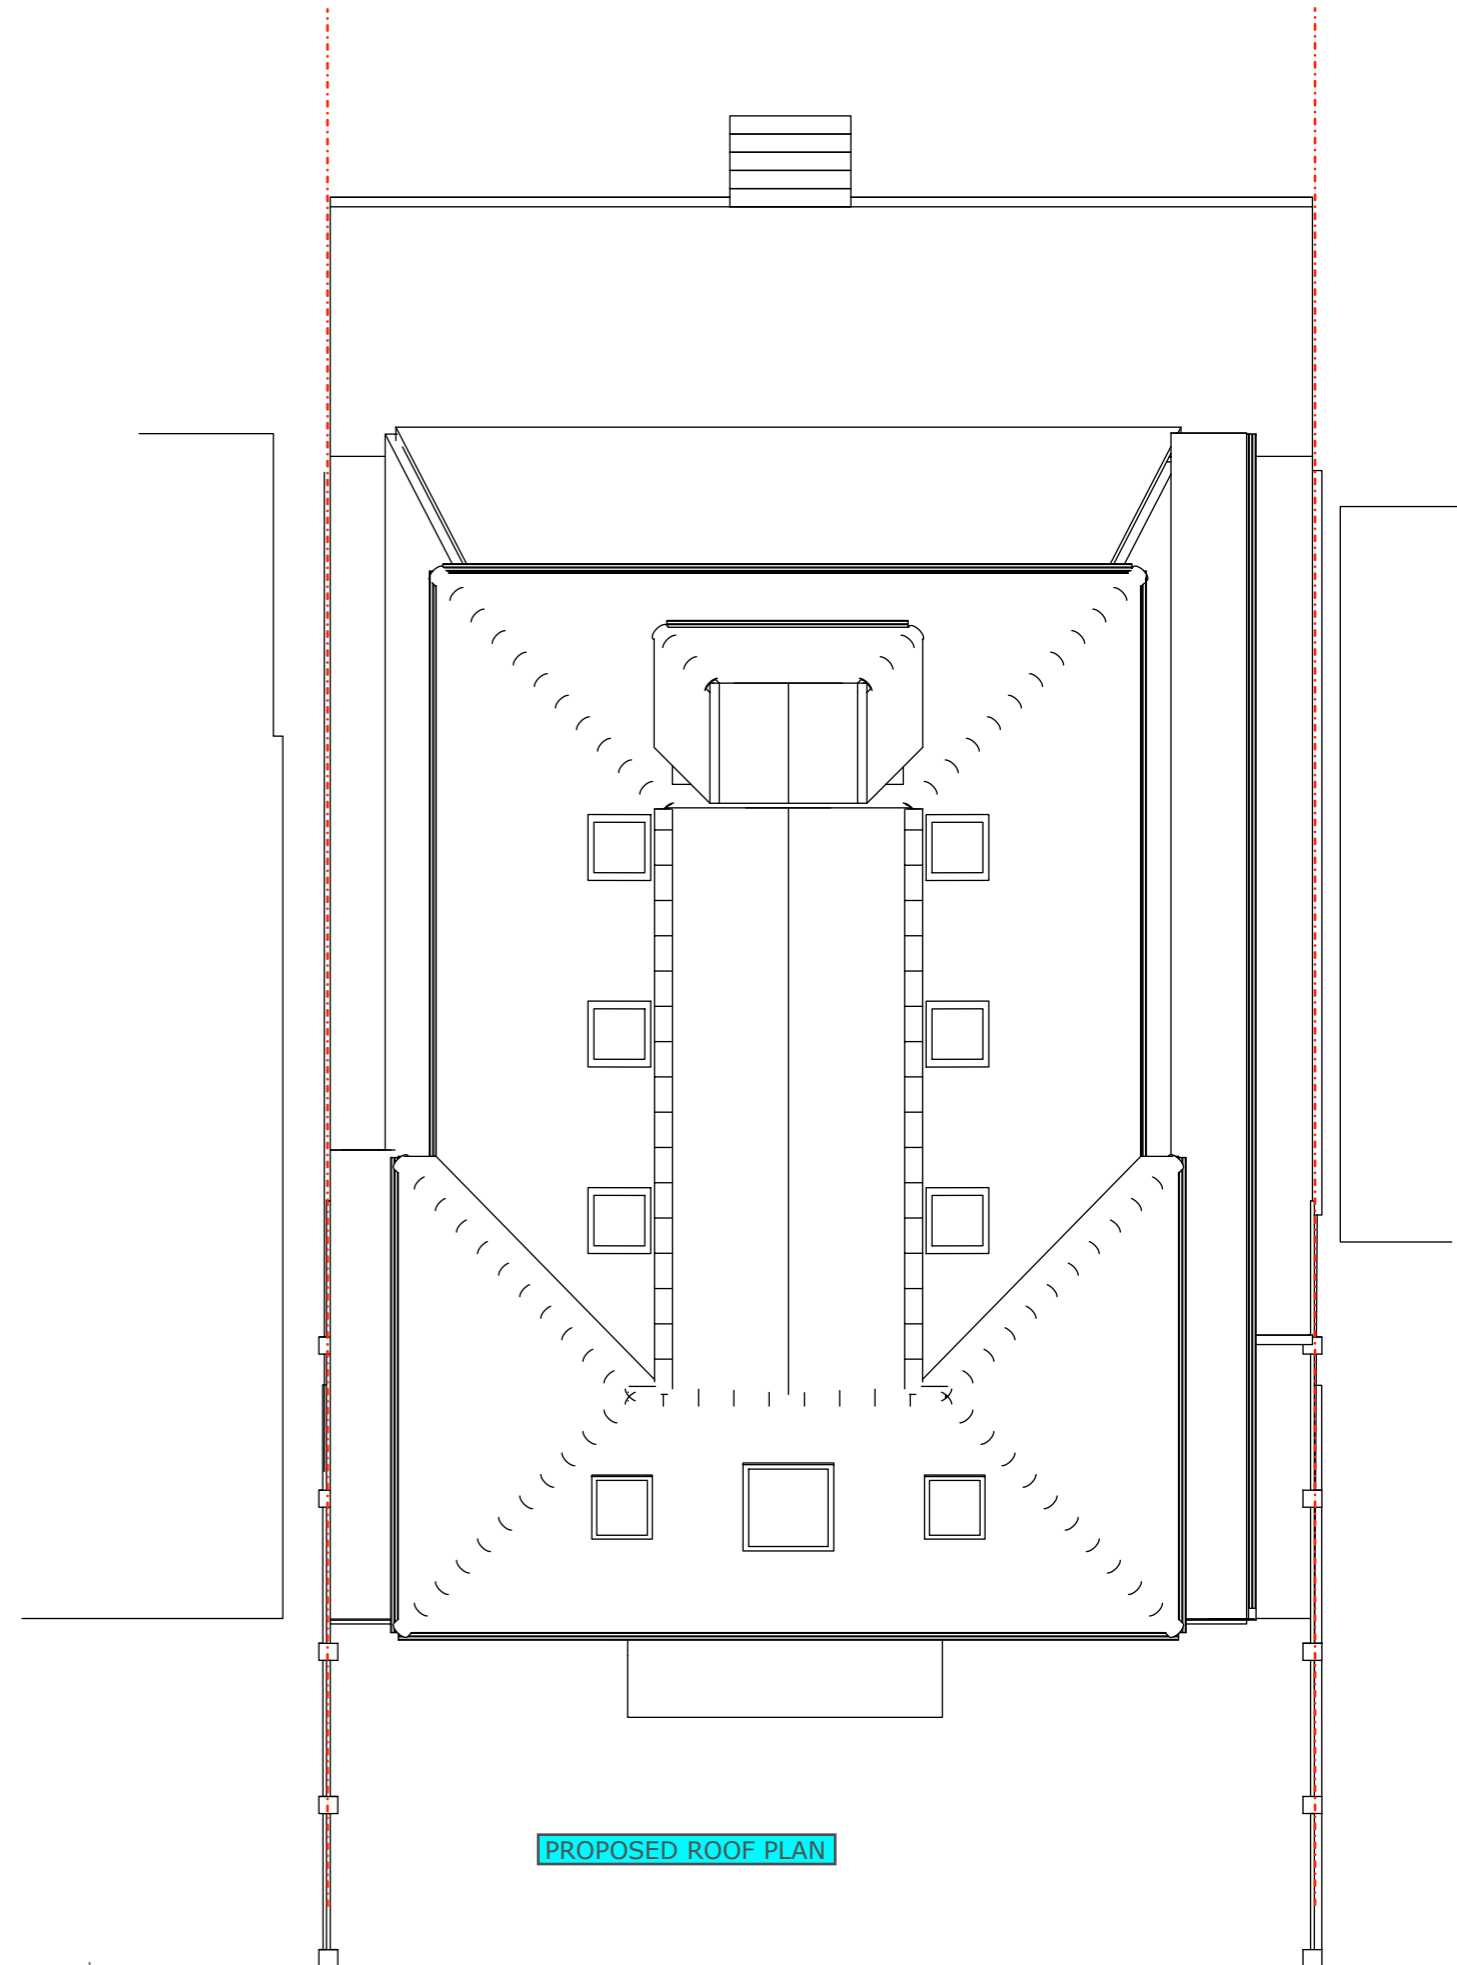

PROPOSED ROOF PLAN

1:100 on A3

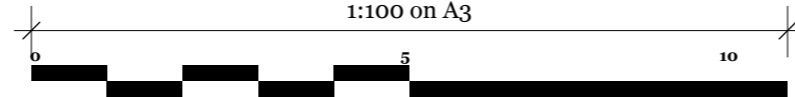

ROOF PLAN