



EXISTING GROUND FLOOR

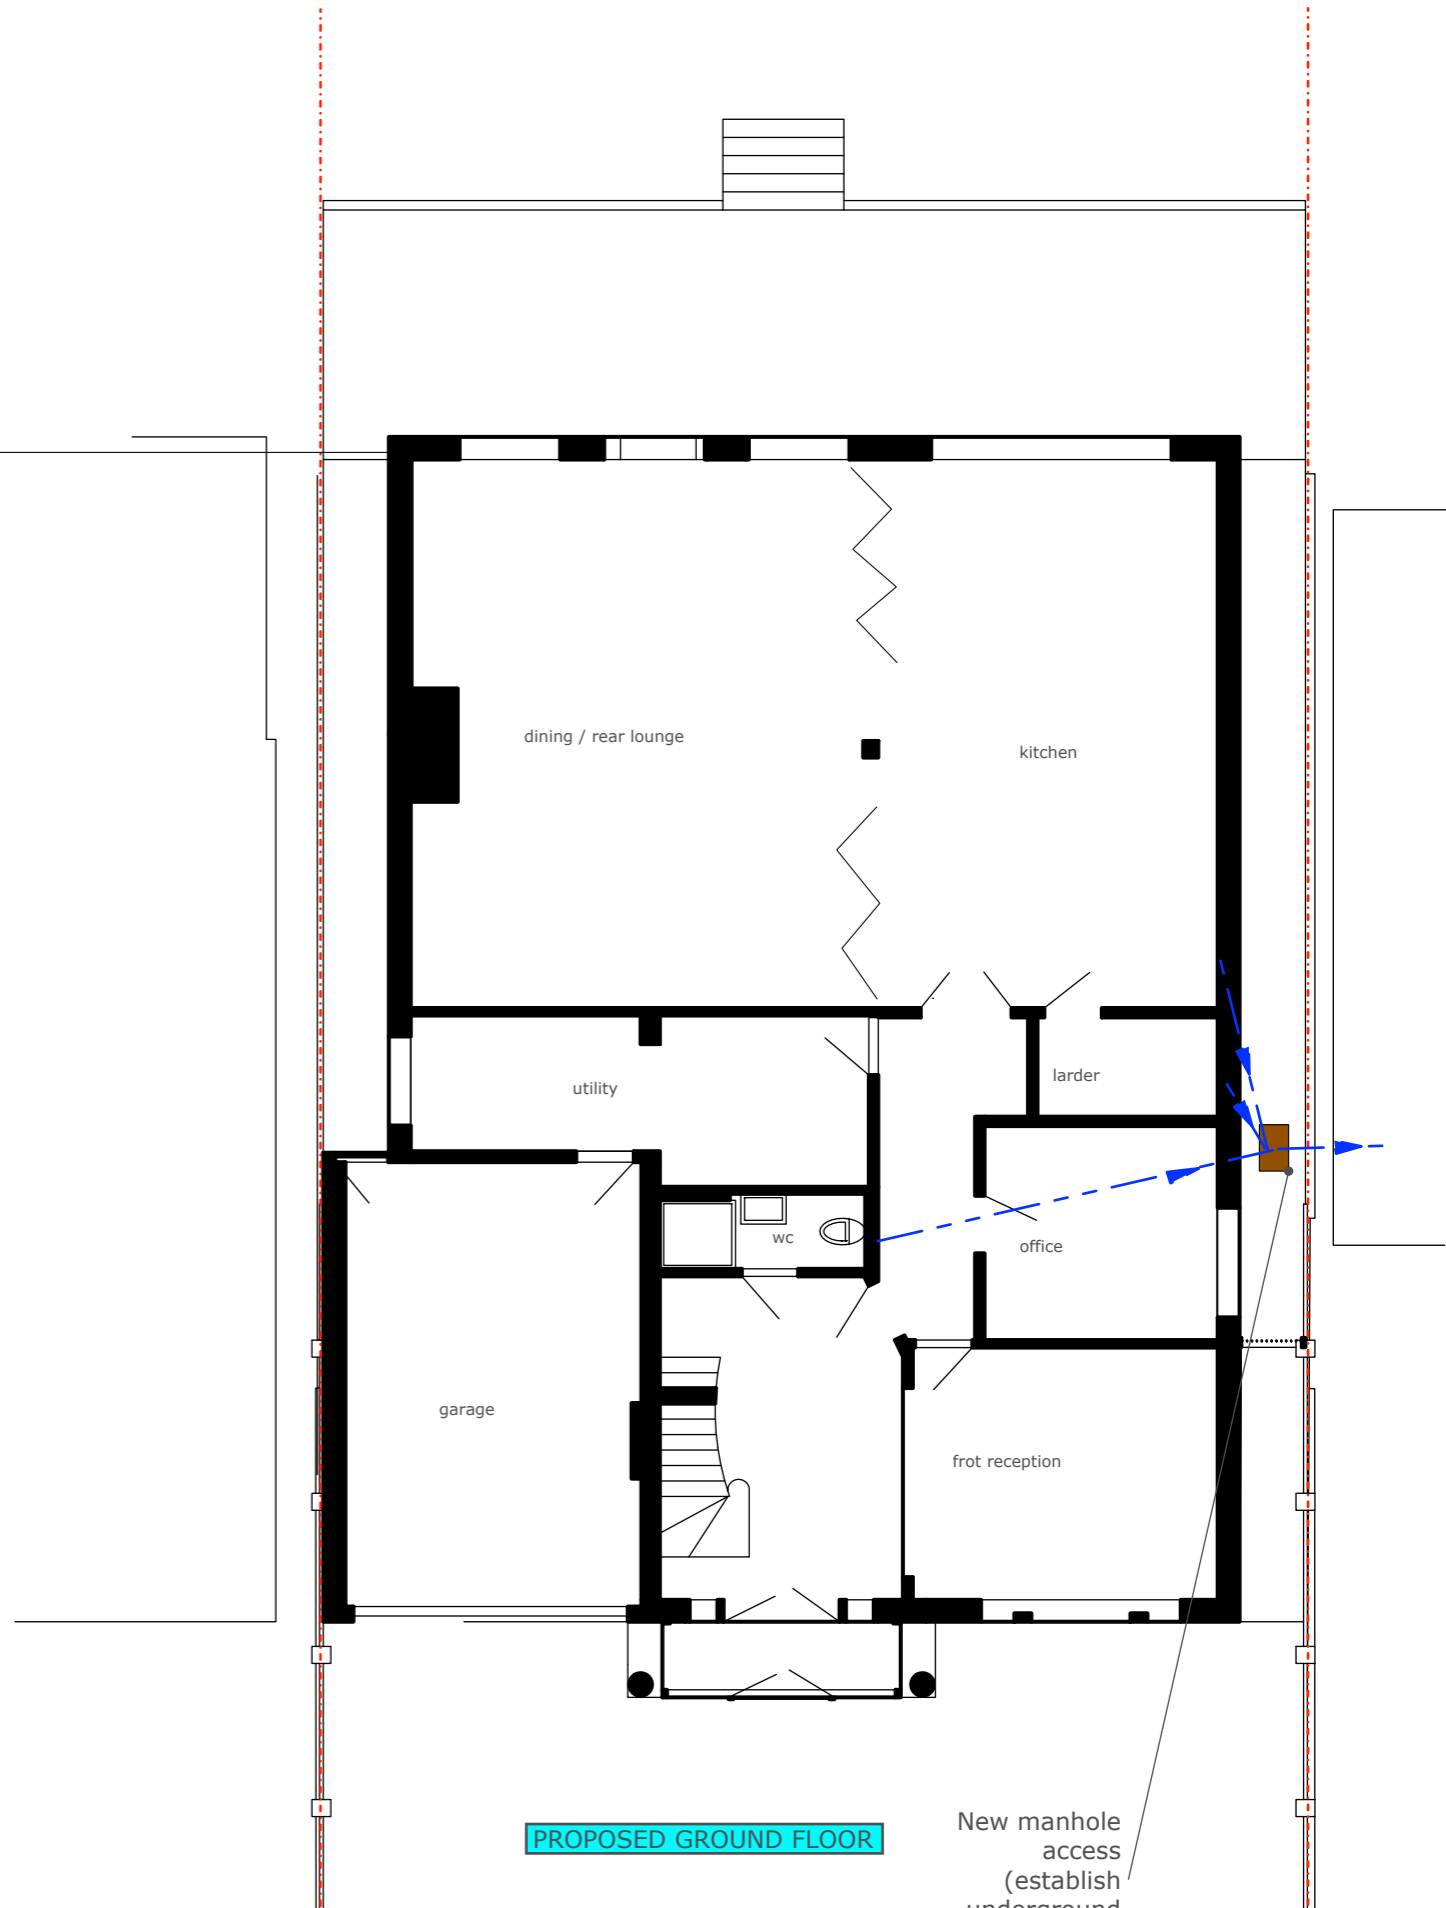

PROPOSED GROUND FLOOR

New manhole access  
(establish underground pipework)

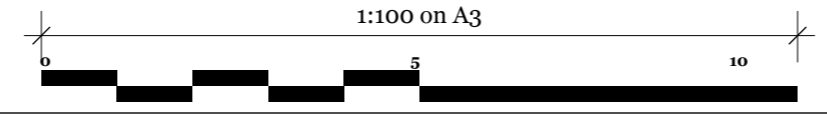

GROUND FLOOR