



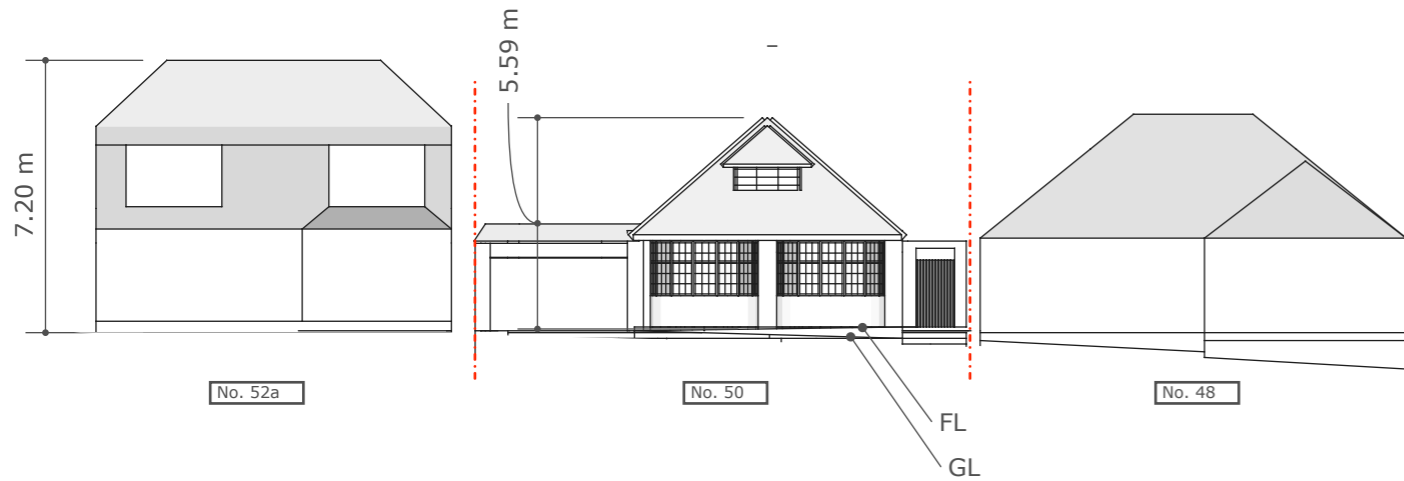

EXITING FRONT ELEVATION



EXITING REAR ELEVATION

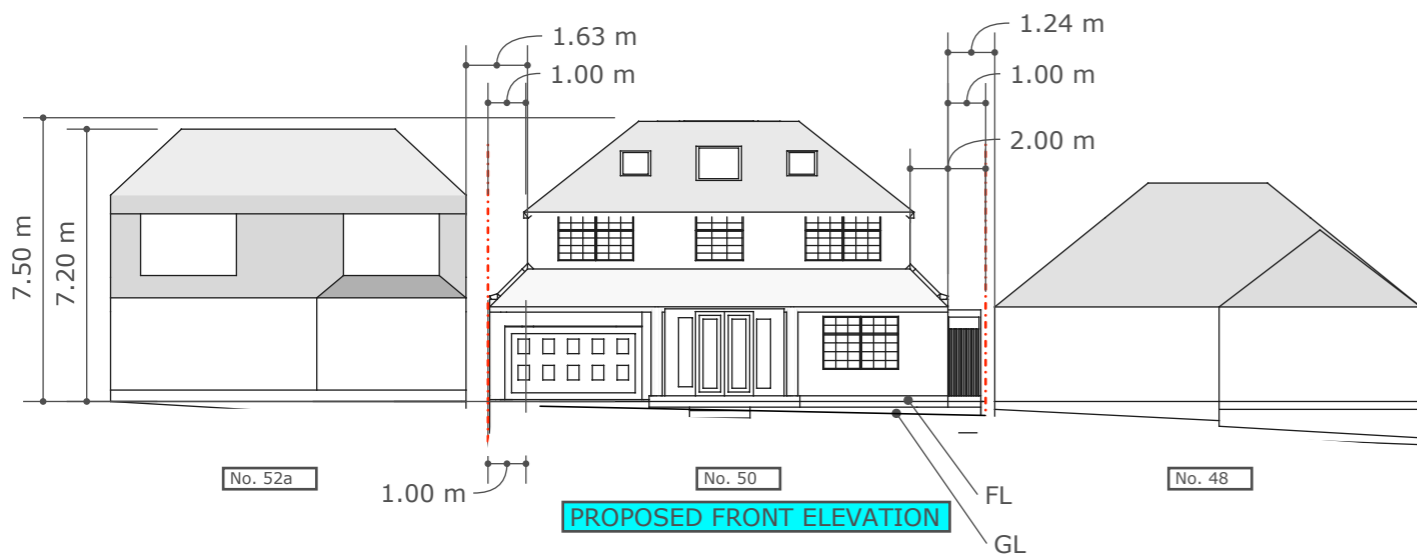

PROPOSED FRONT ELEVATION



PROPOSED REAR ELEVATION