


## EXISTING ELEVATION TO KENTISH LANE



## PROPOSED ELEVATION TO KENTISH LANE

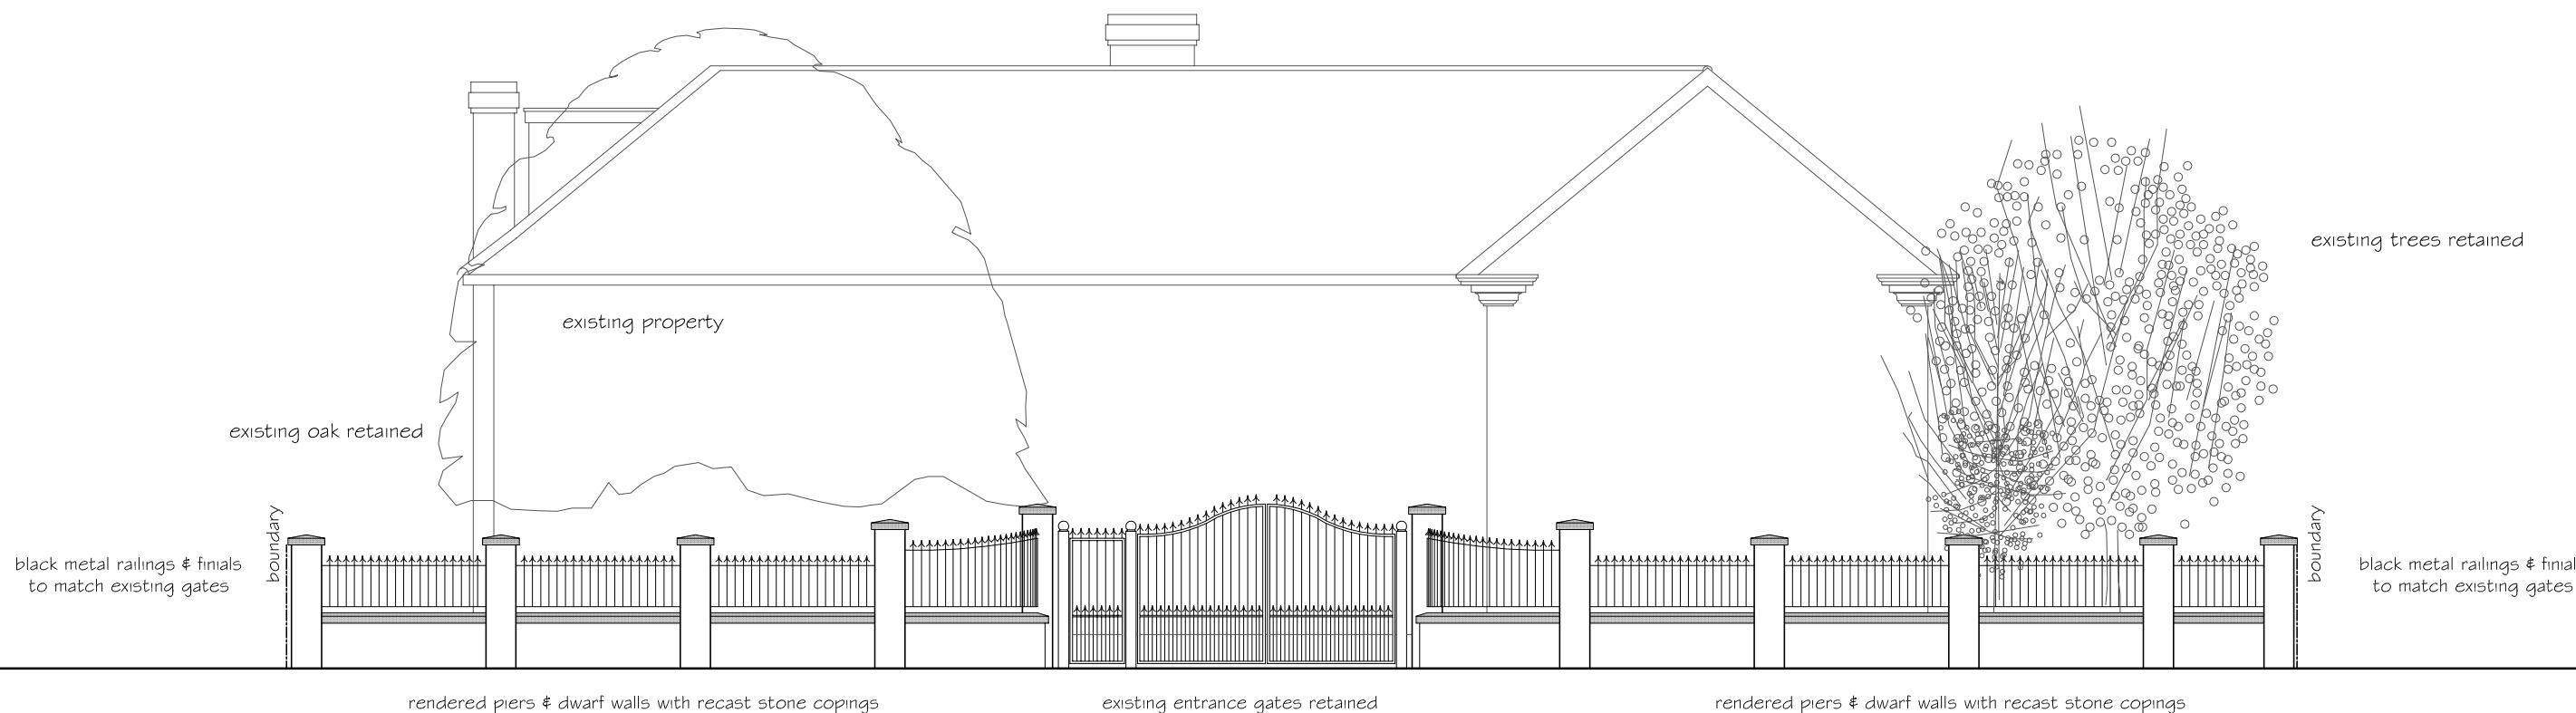

**PNA**

2 The Coach House, Corneybury Farm  
 Ermine Street, Buntingford, Herts SG9 9RS  
 Tel: 01763 271292 / 01707 276595  
 Copyright © email : info@pna.eclipse.co.uk ~~Do Not Scale~~

35 Kentish Lane,  
 Brookmans Park,  
 Hatfield, Herts AL9 6NG

Scale: 1:100  
 Date: December 2016

New Boundary wall to Kentish Lane  
 Existing & Proposed Elevations

Drg. No  
 774 / 05