


EXISTING ELEVATION TO KENTISH LANE

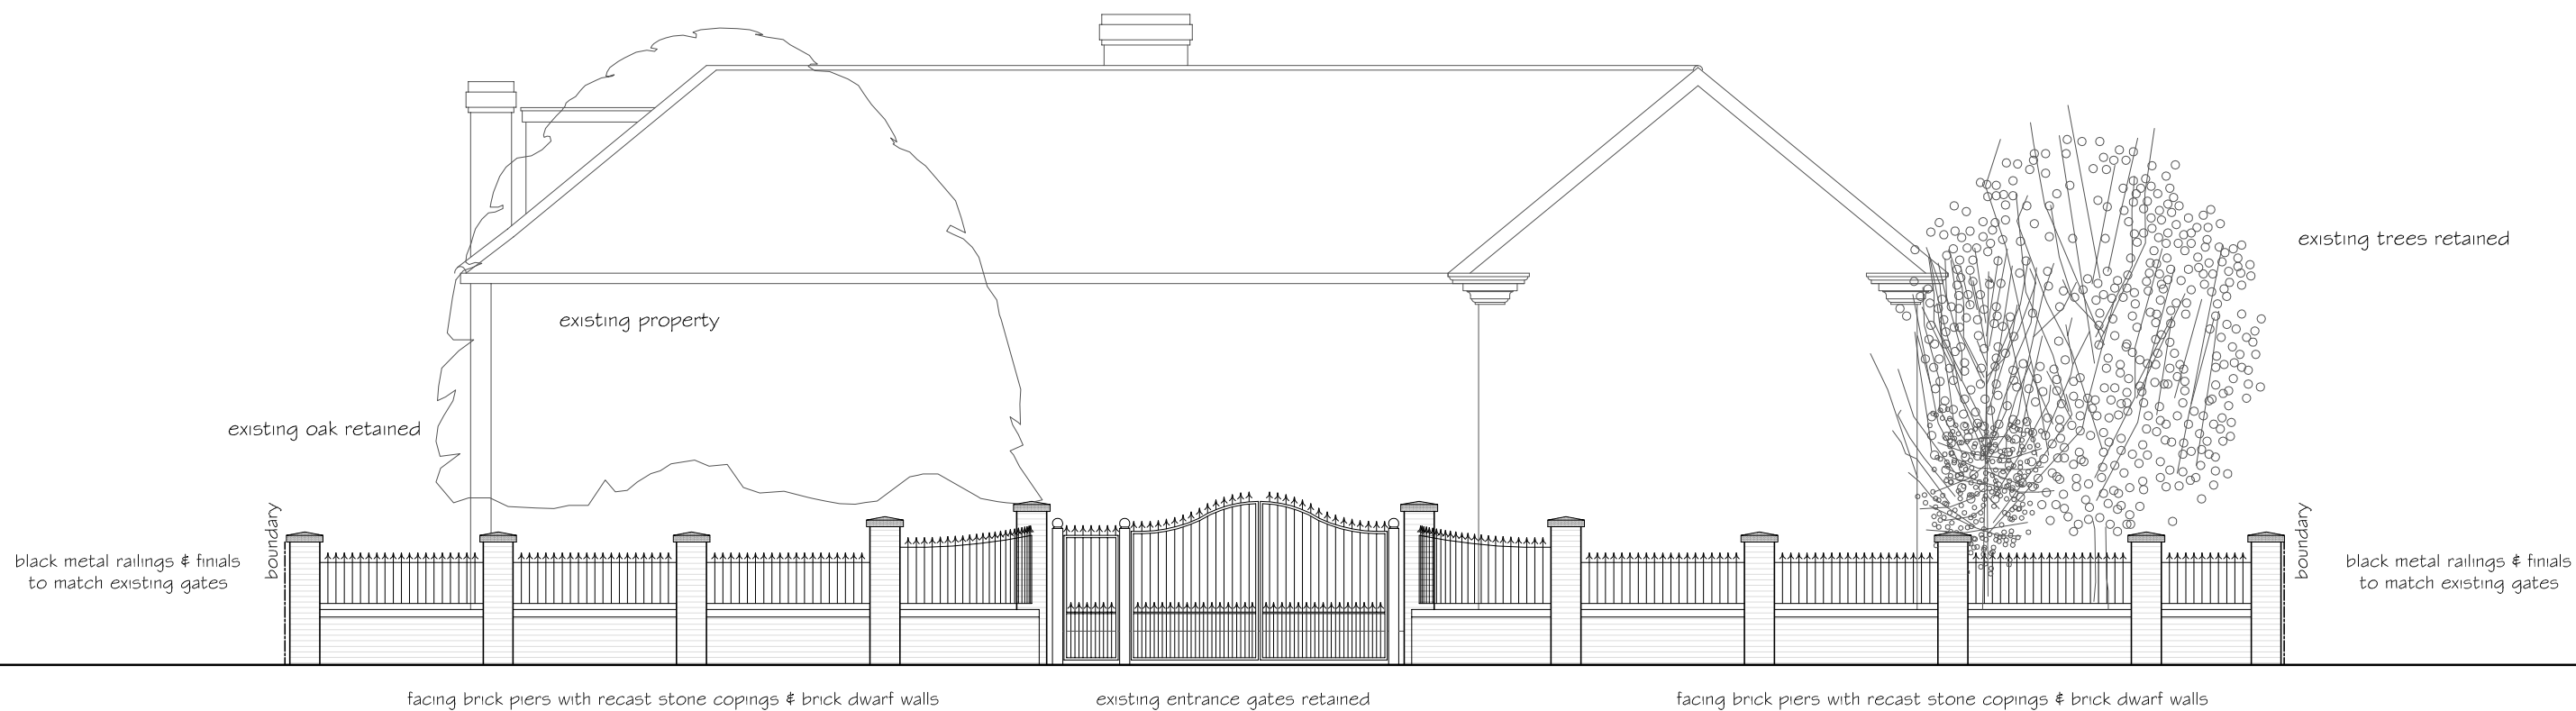

PROPOSED ELEVATION TO KENTISH LANE

Rev A: New front boundary wall revised from render finish to brickwork to suit LPA requirements.

February 2017

**PNA**

2 The Coach House, Corneybury Farm  
Ermine Street, Buntingford, Herts SG9 9RS

Tel: 01763 271292 / 01707 276595

Copyright © email : info@pna.eclipse.co.uk ~~Do Not Scale~~

35 Kentish Lane,  
Brookmans Park,  
Hatfield, Herts AL9 6NG

Scale: 1:100

Date: December 2016

New Boundary wall to Kentish Lane  
Existing & Proposed Elevations

Drg. No  
774 / 05A

