




Site Section 1
1:500 @ A1

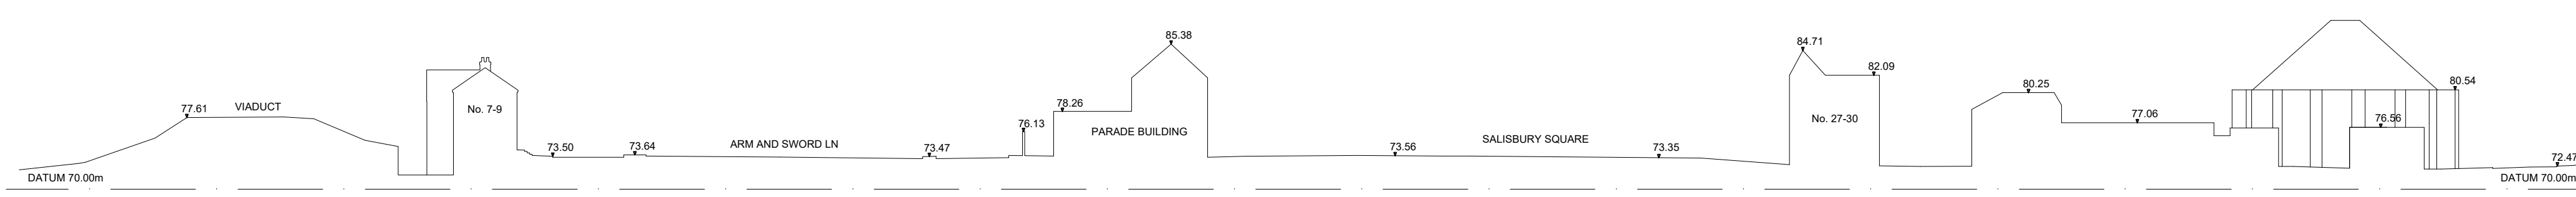


Site Section 2
1:500 @ A1

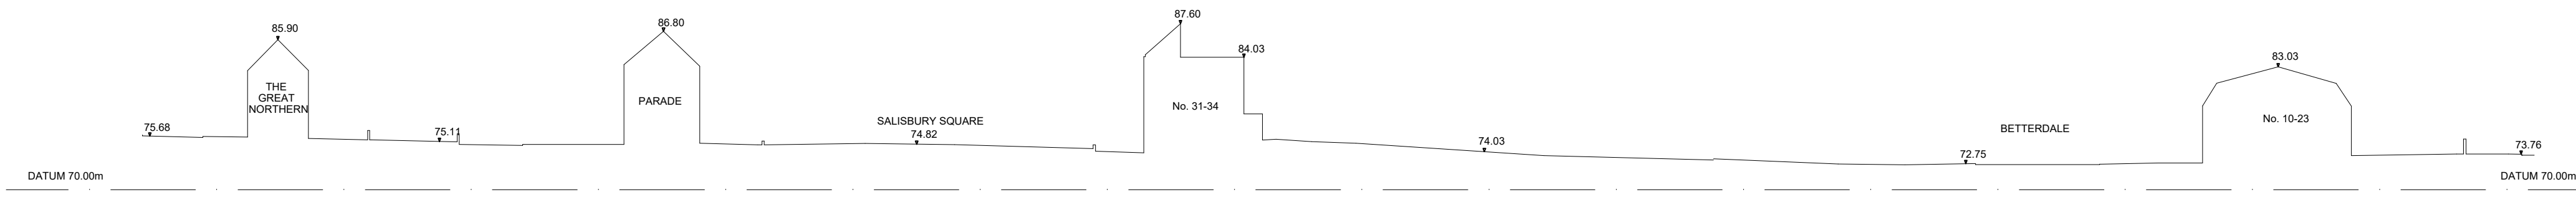



Site Section 3
1:500 @ A1

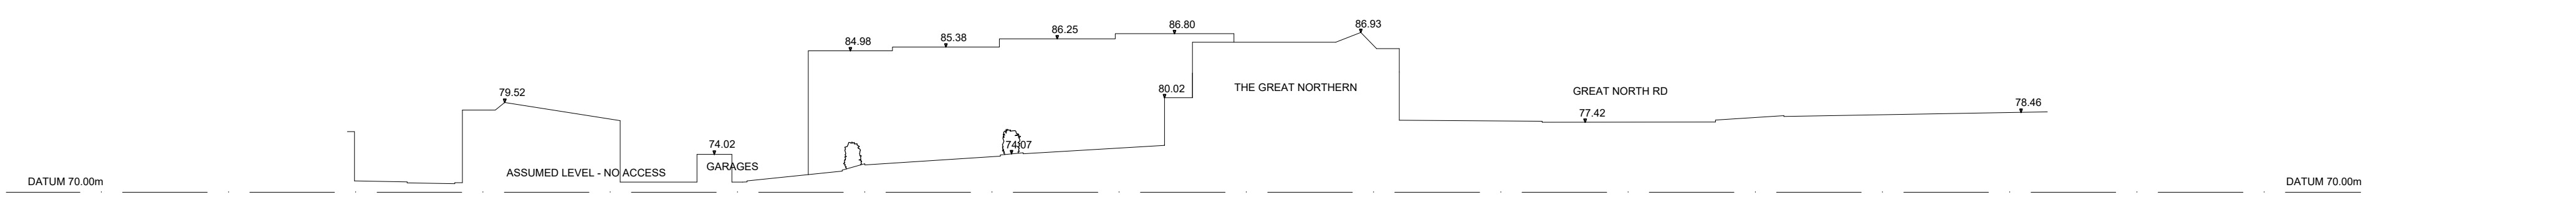

Site Section 4
1:500 @ A1

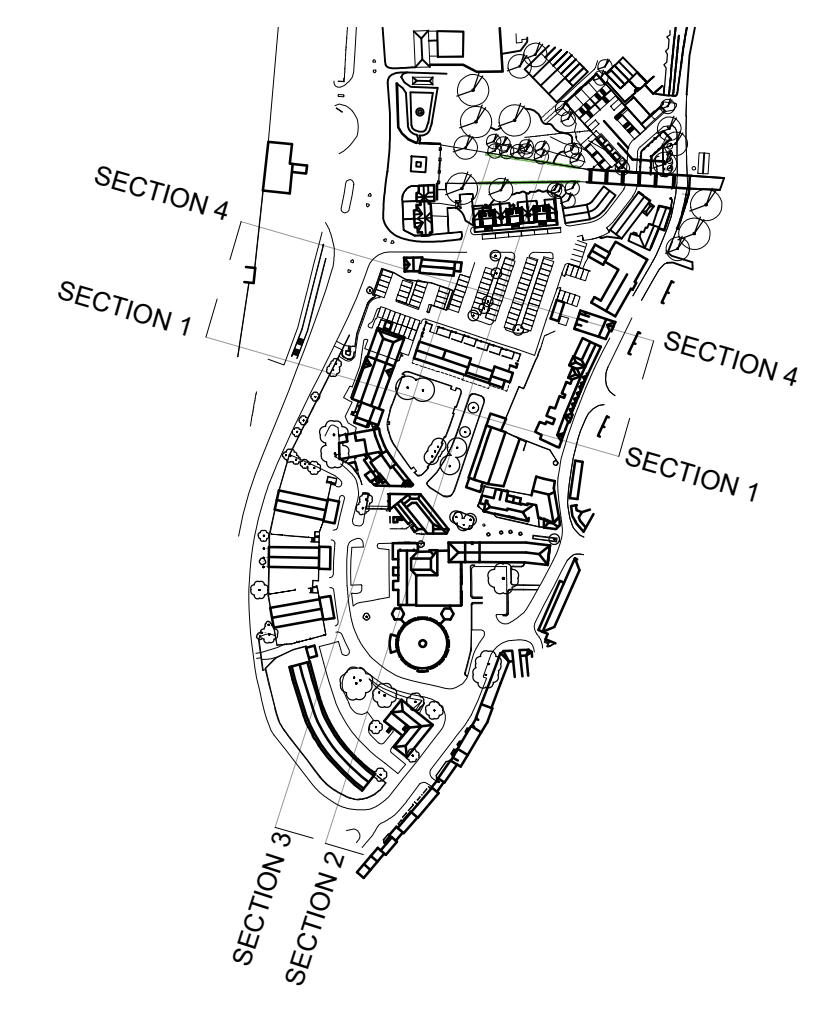

Key Plan
NTS

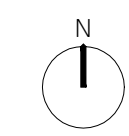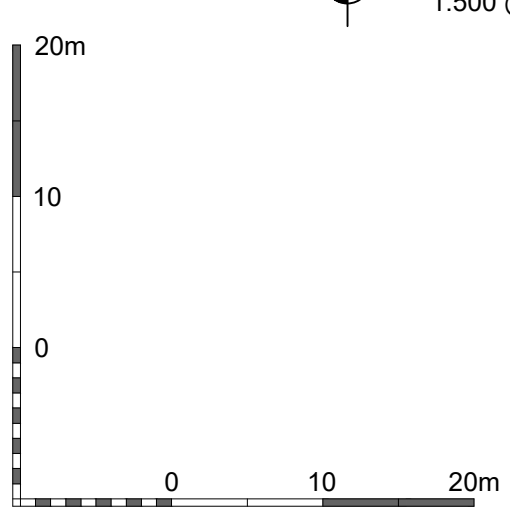

Brooks Murray Architects
 The Arts Building, Morris Place, N4 3JG
 +44 (0)2077399555 admin@brooksmurray.com

brooks murray

CLIENT:
GASGOYNE ESTATES
 JOB:
SALISBURY SQUARE
 HATFIELD
 AL9 5AD
 DRAWING TITLE:
EXISTING SECTIONS

SCALE:
1:500 @ A1 / 1:1000 @ A3
 DATE:
NOVEMBER 2021
 STATUS:
PLANNING
 DRAWING NUMBER: 789 - PL - 025 REV: - ISSUED BY: SR