




REV	AMENDMENT	BY	DATE
A	Minor amendments		SR 29.11.21

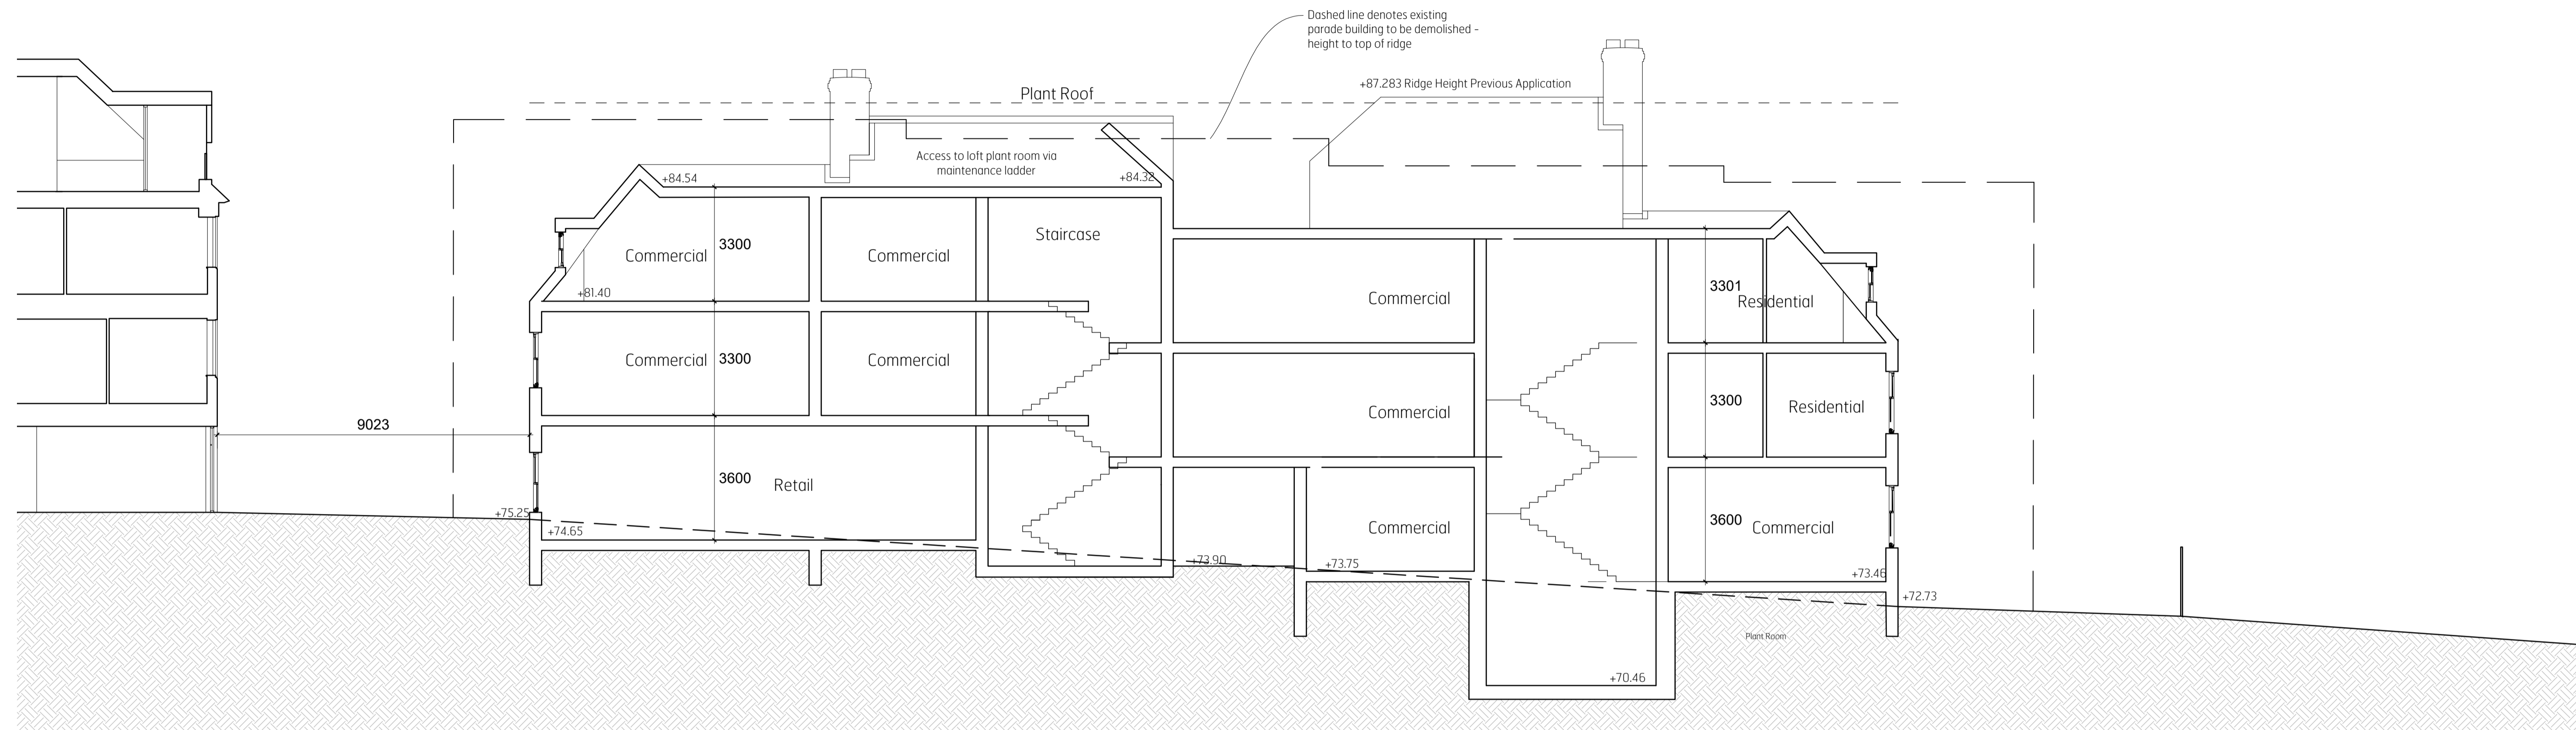


Section A-A

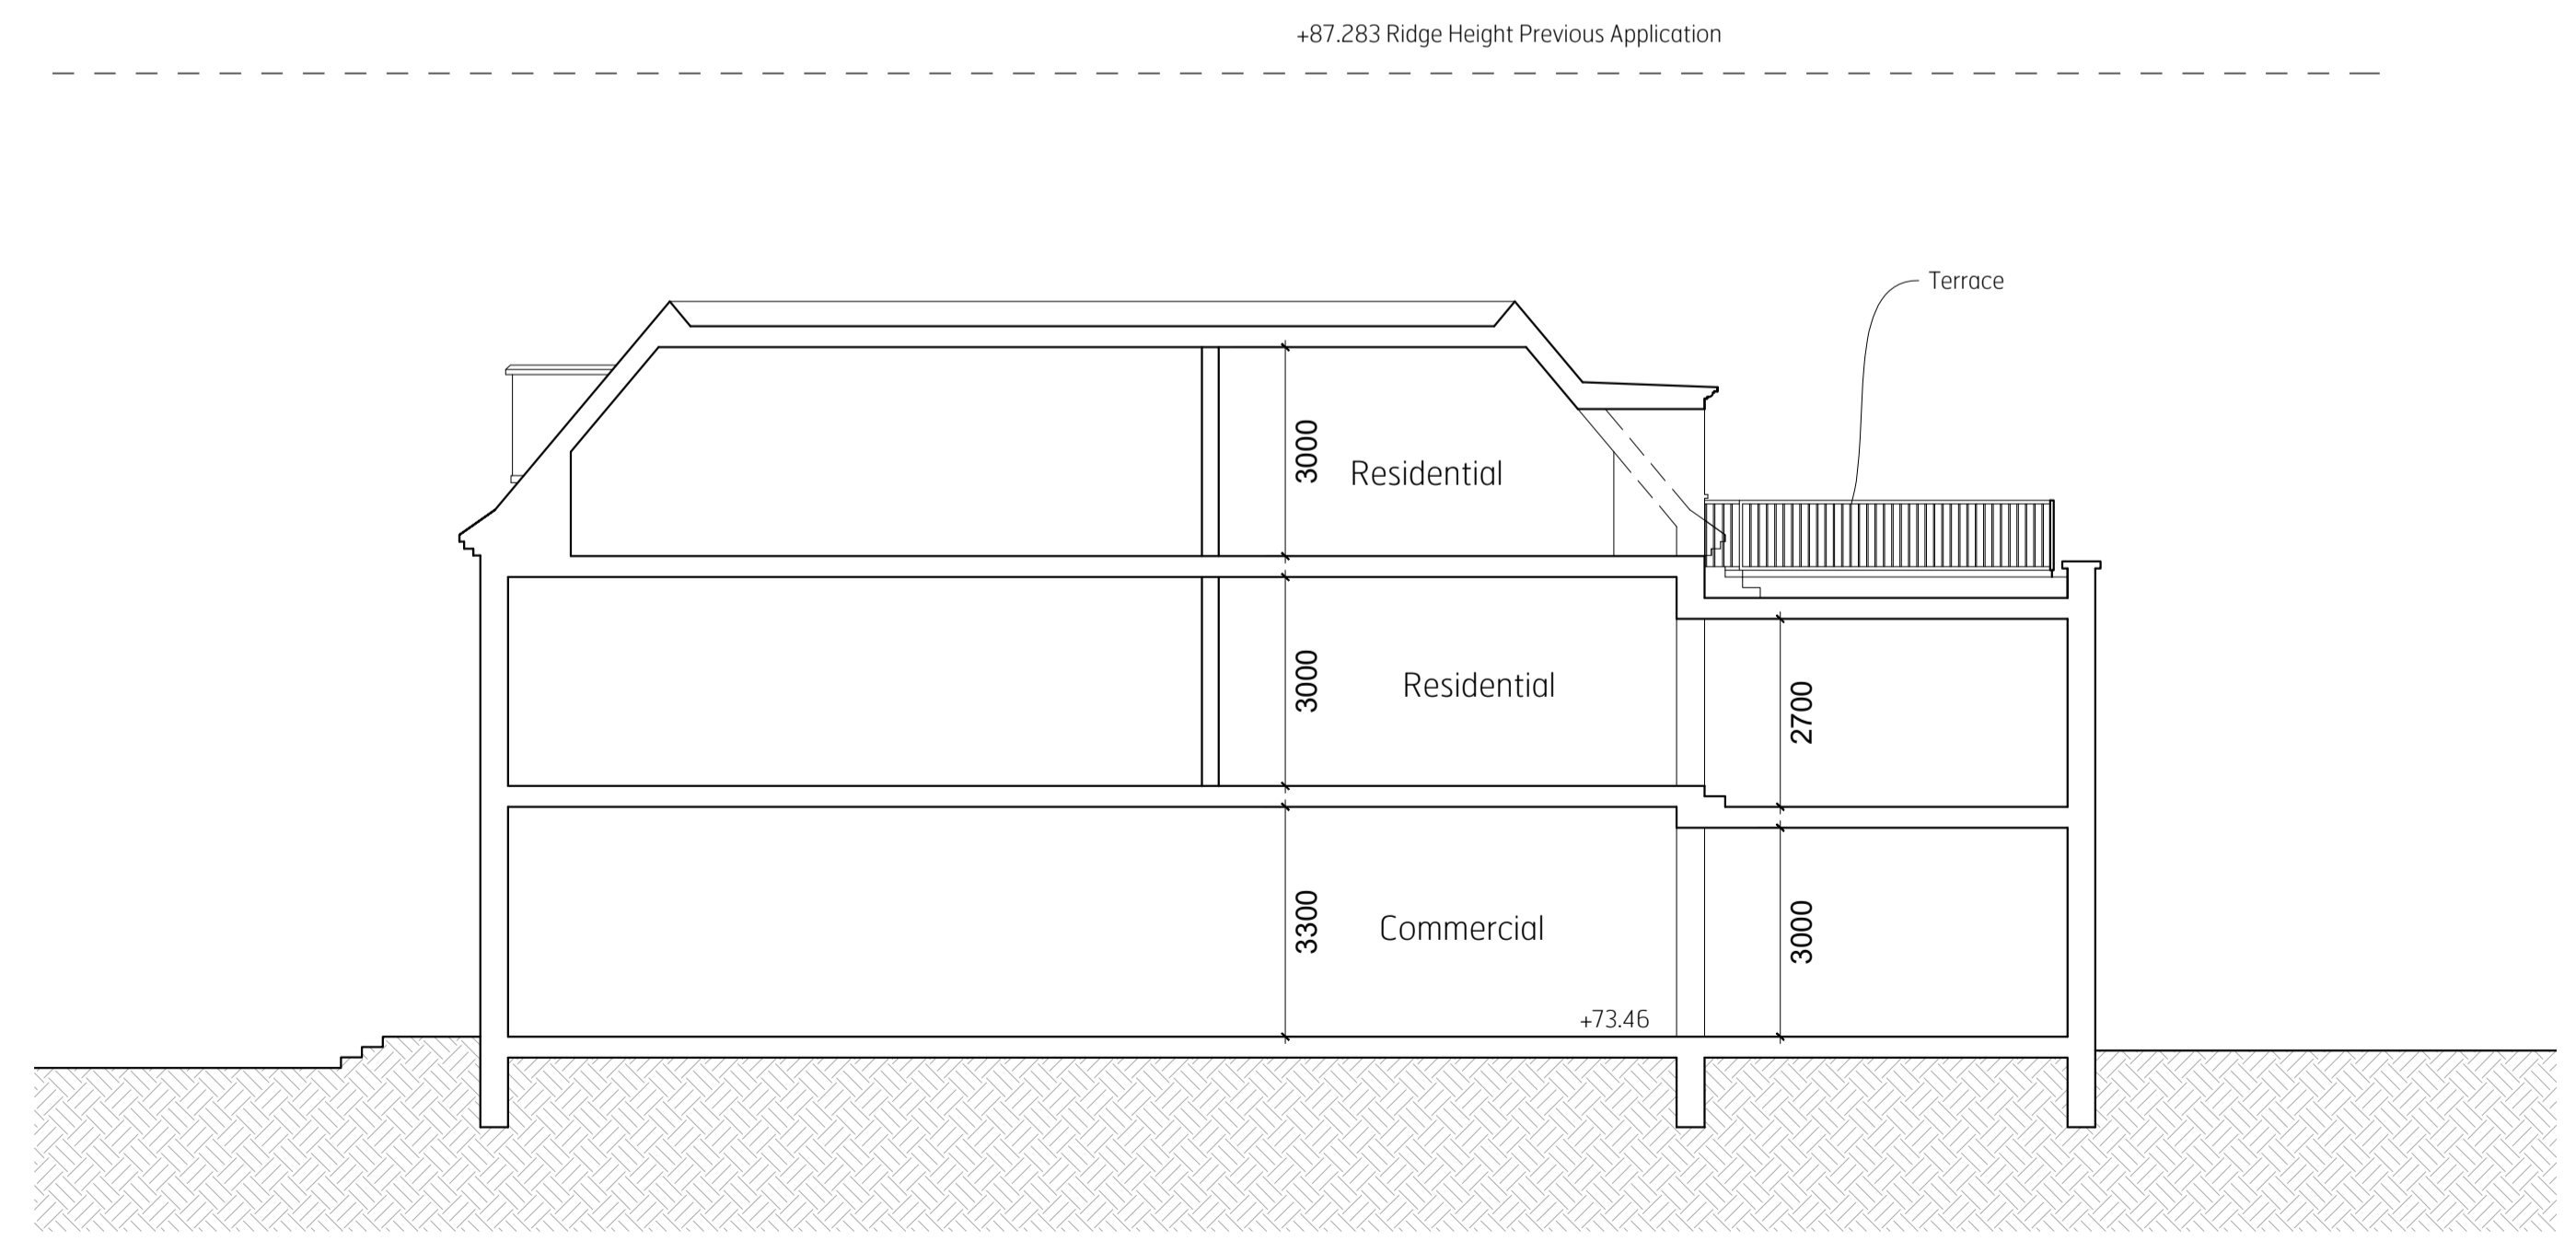

Section B-B

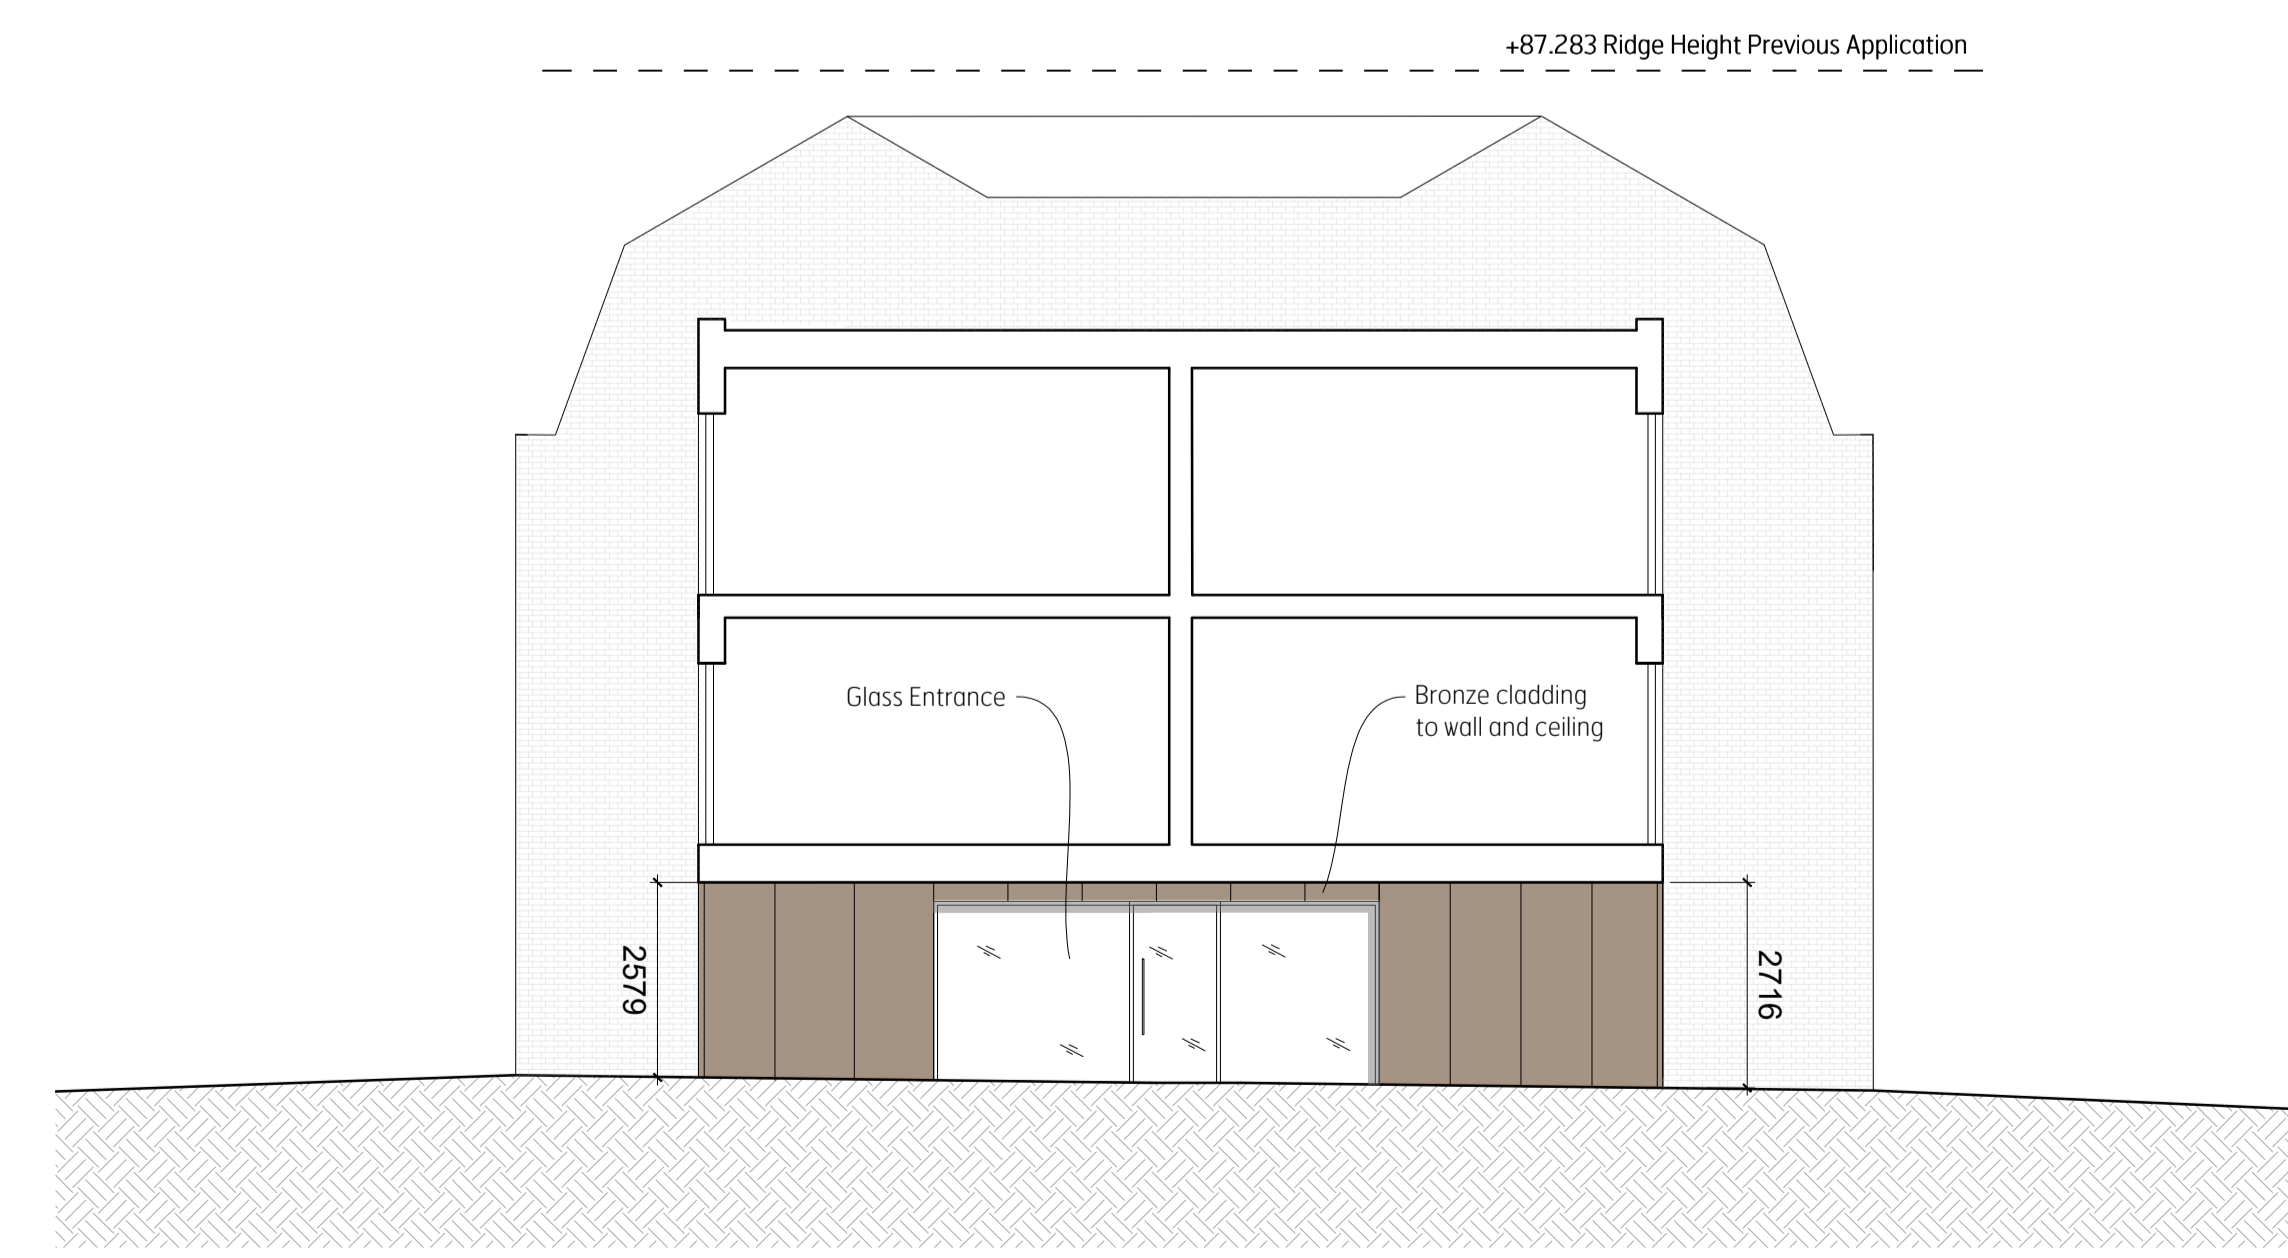

Section C-C

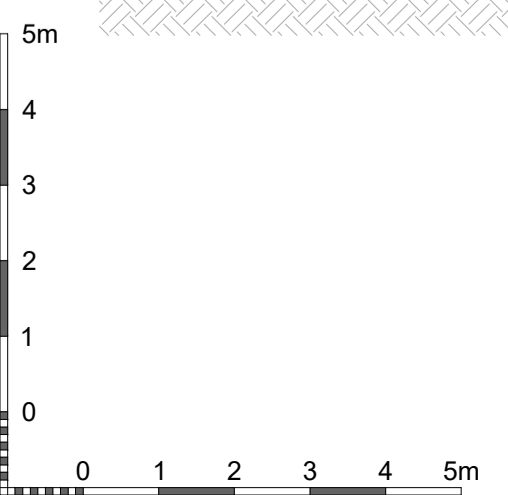

Brooks Murray Architects
The Arts Building, Morris Place, N4 3JG
+44 (0)2077339955 admin@brooks-murray.com

brooks murray

CLIENT:
GASCOYNE ESTATES
JOB:
SALISBURY SQUARE
HATFIELD
AL9 5AD
DRAWING TITLE:
PROPOSED SECTIONS

SCALE:
1:100 @ A1 / 1:200 @ A3
DATE:
NOV 2021
STATUS:
PLANNING

DRAWING NUMBER: 1134 - PL - 130
REV: A
ISSUED BY: SR