


1 Existing 3D View 1




3 Existing 3D View 3

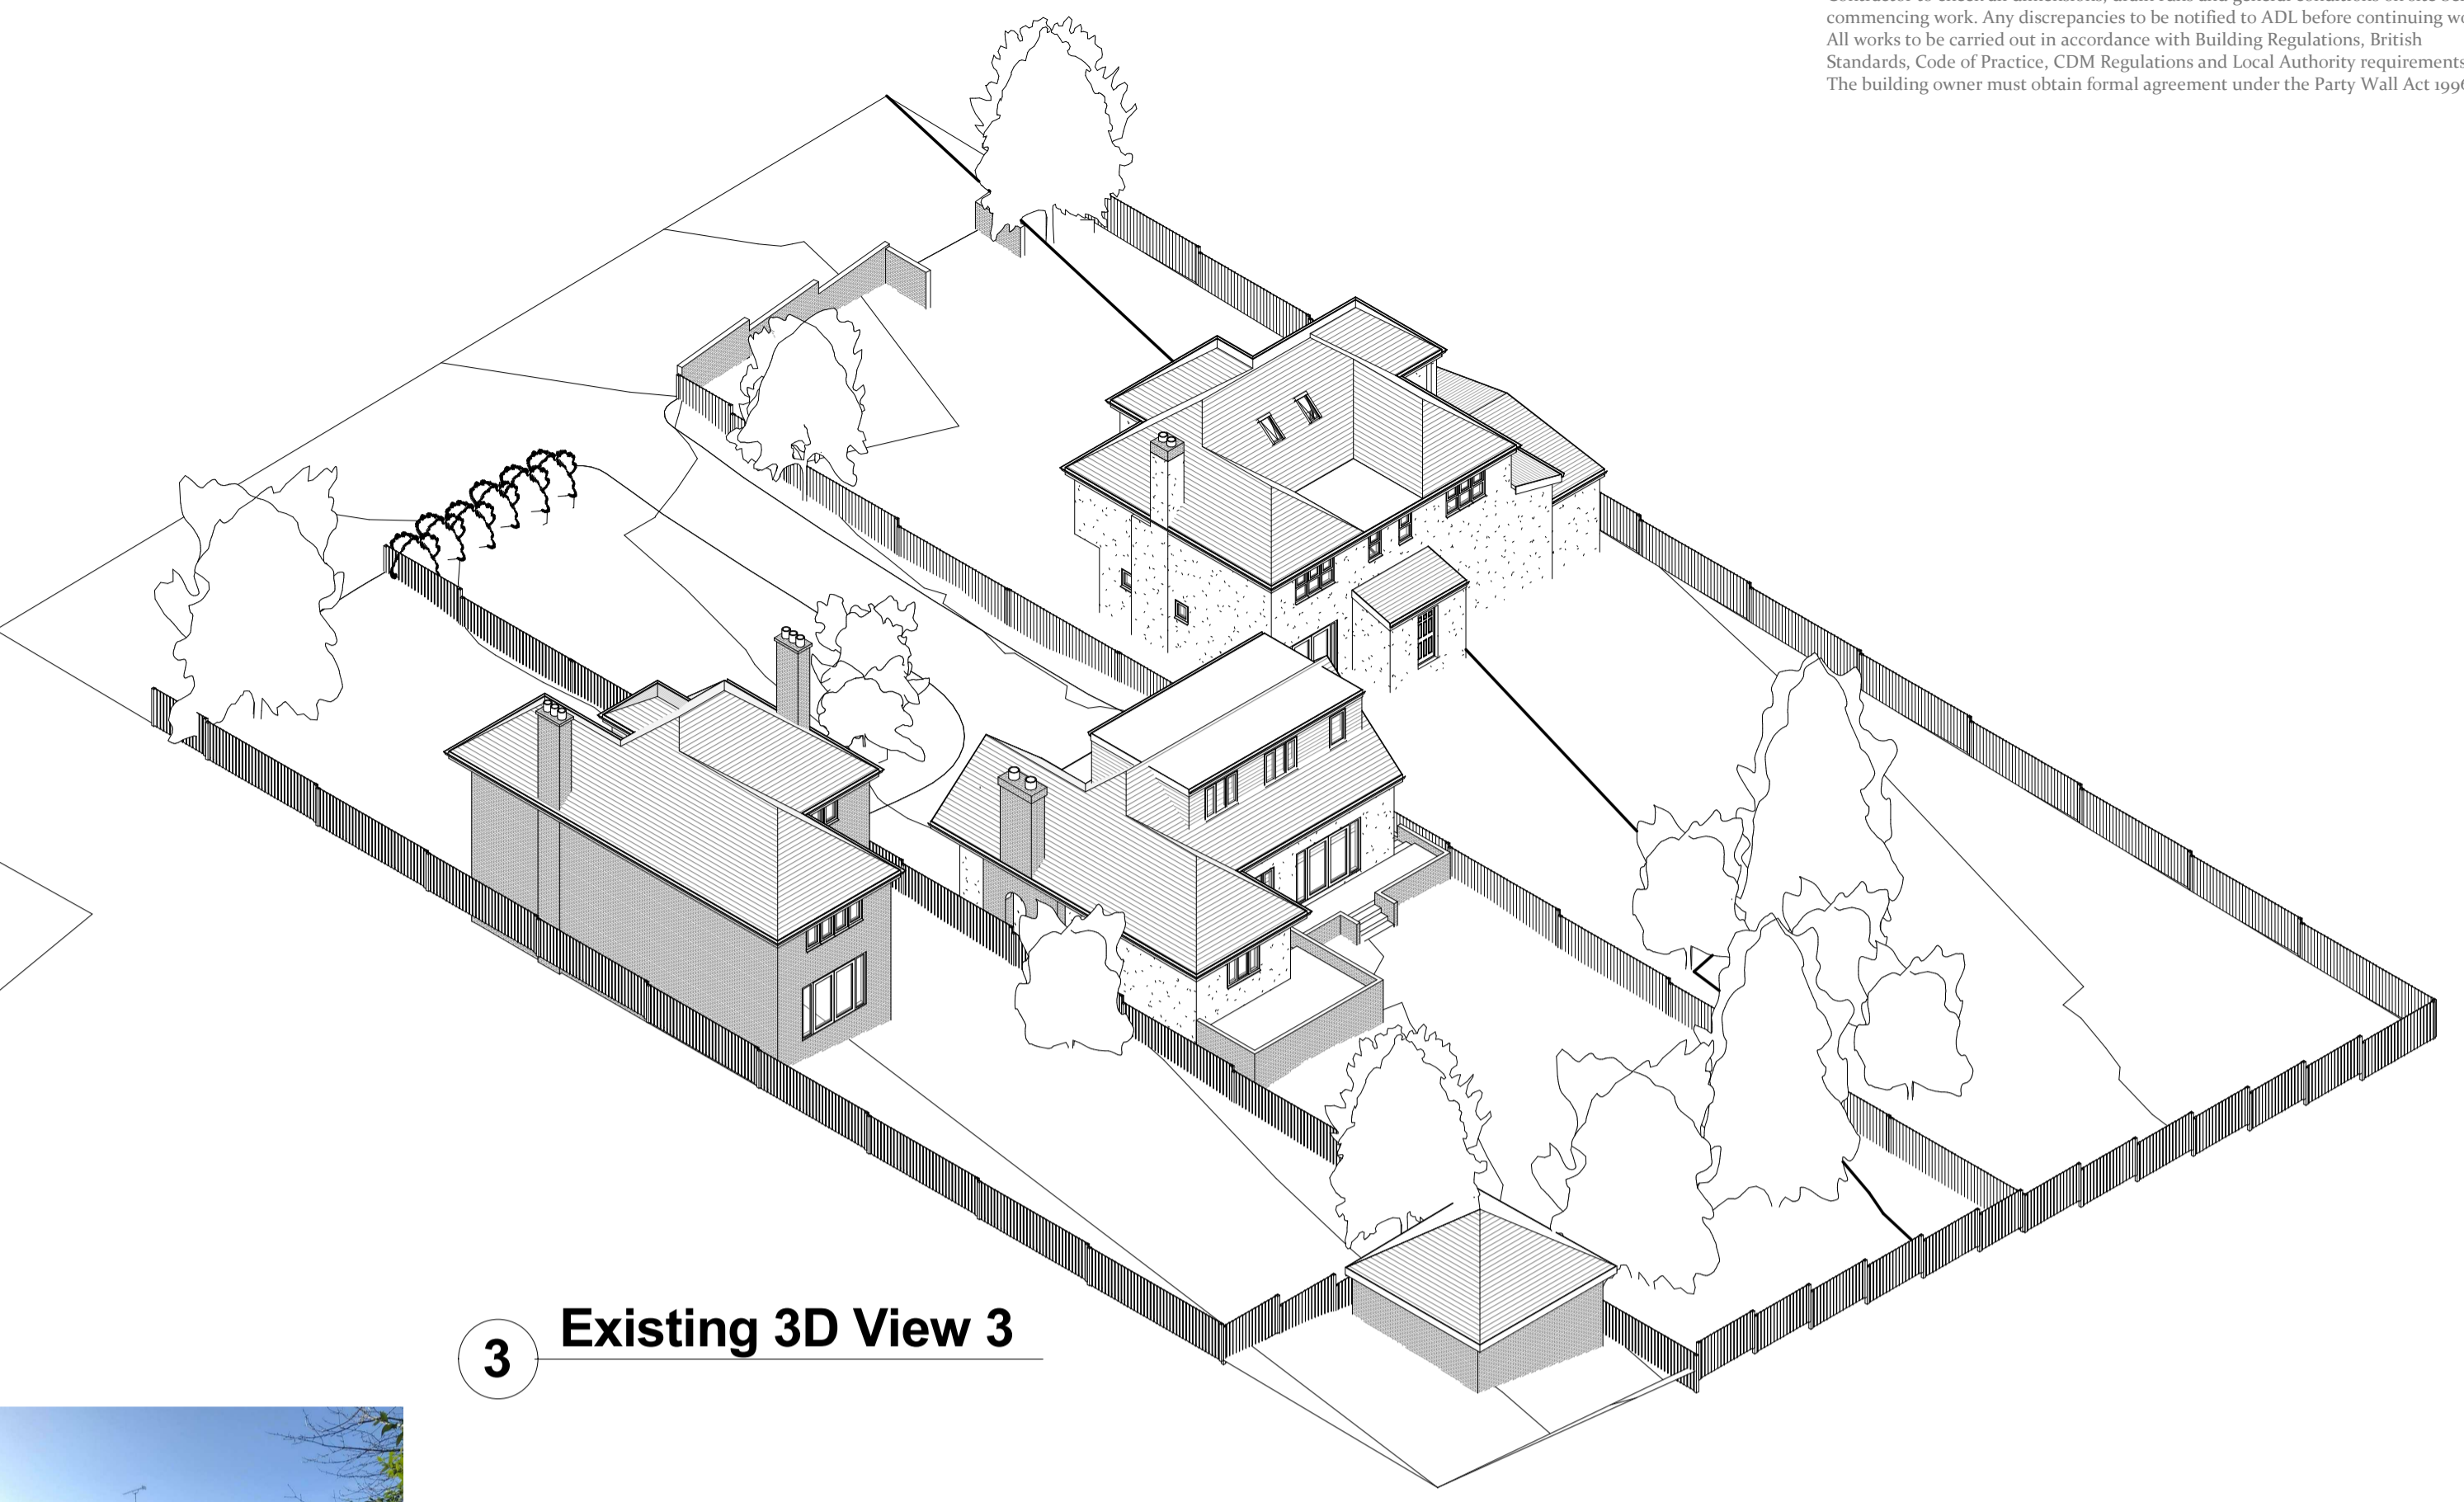


5 Front Image  
1 : 500




6 Rear Image  
1 : 500

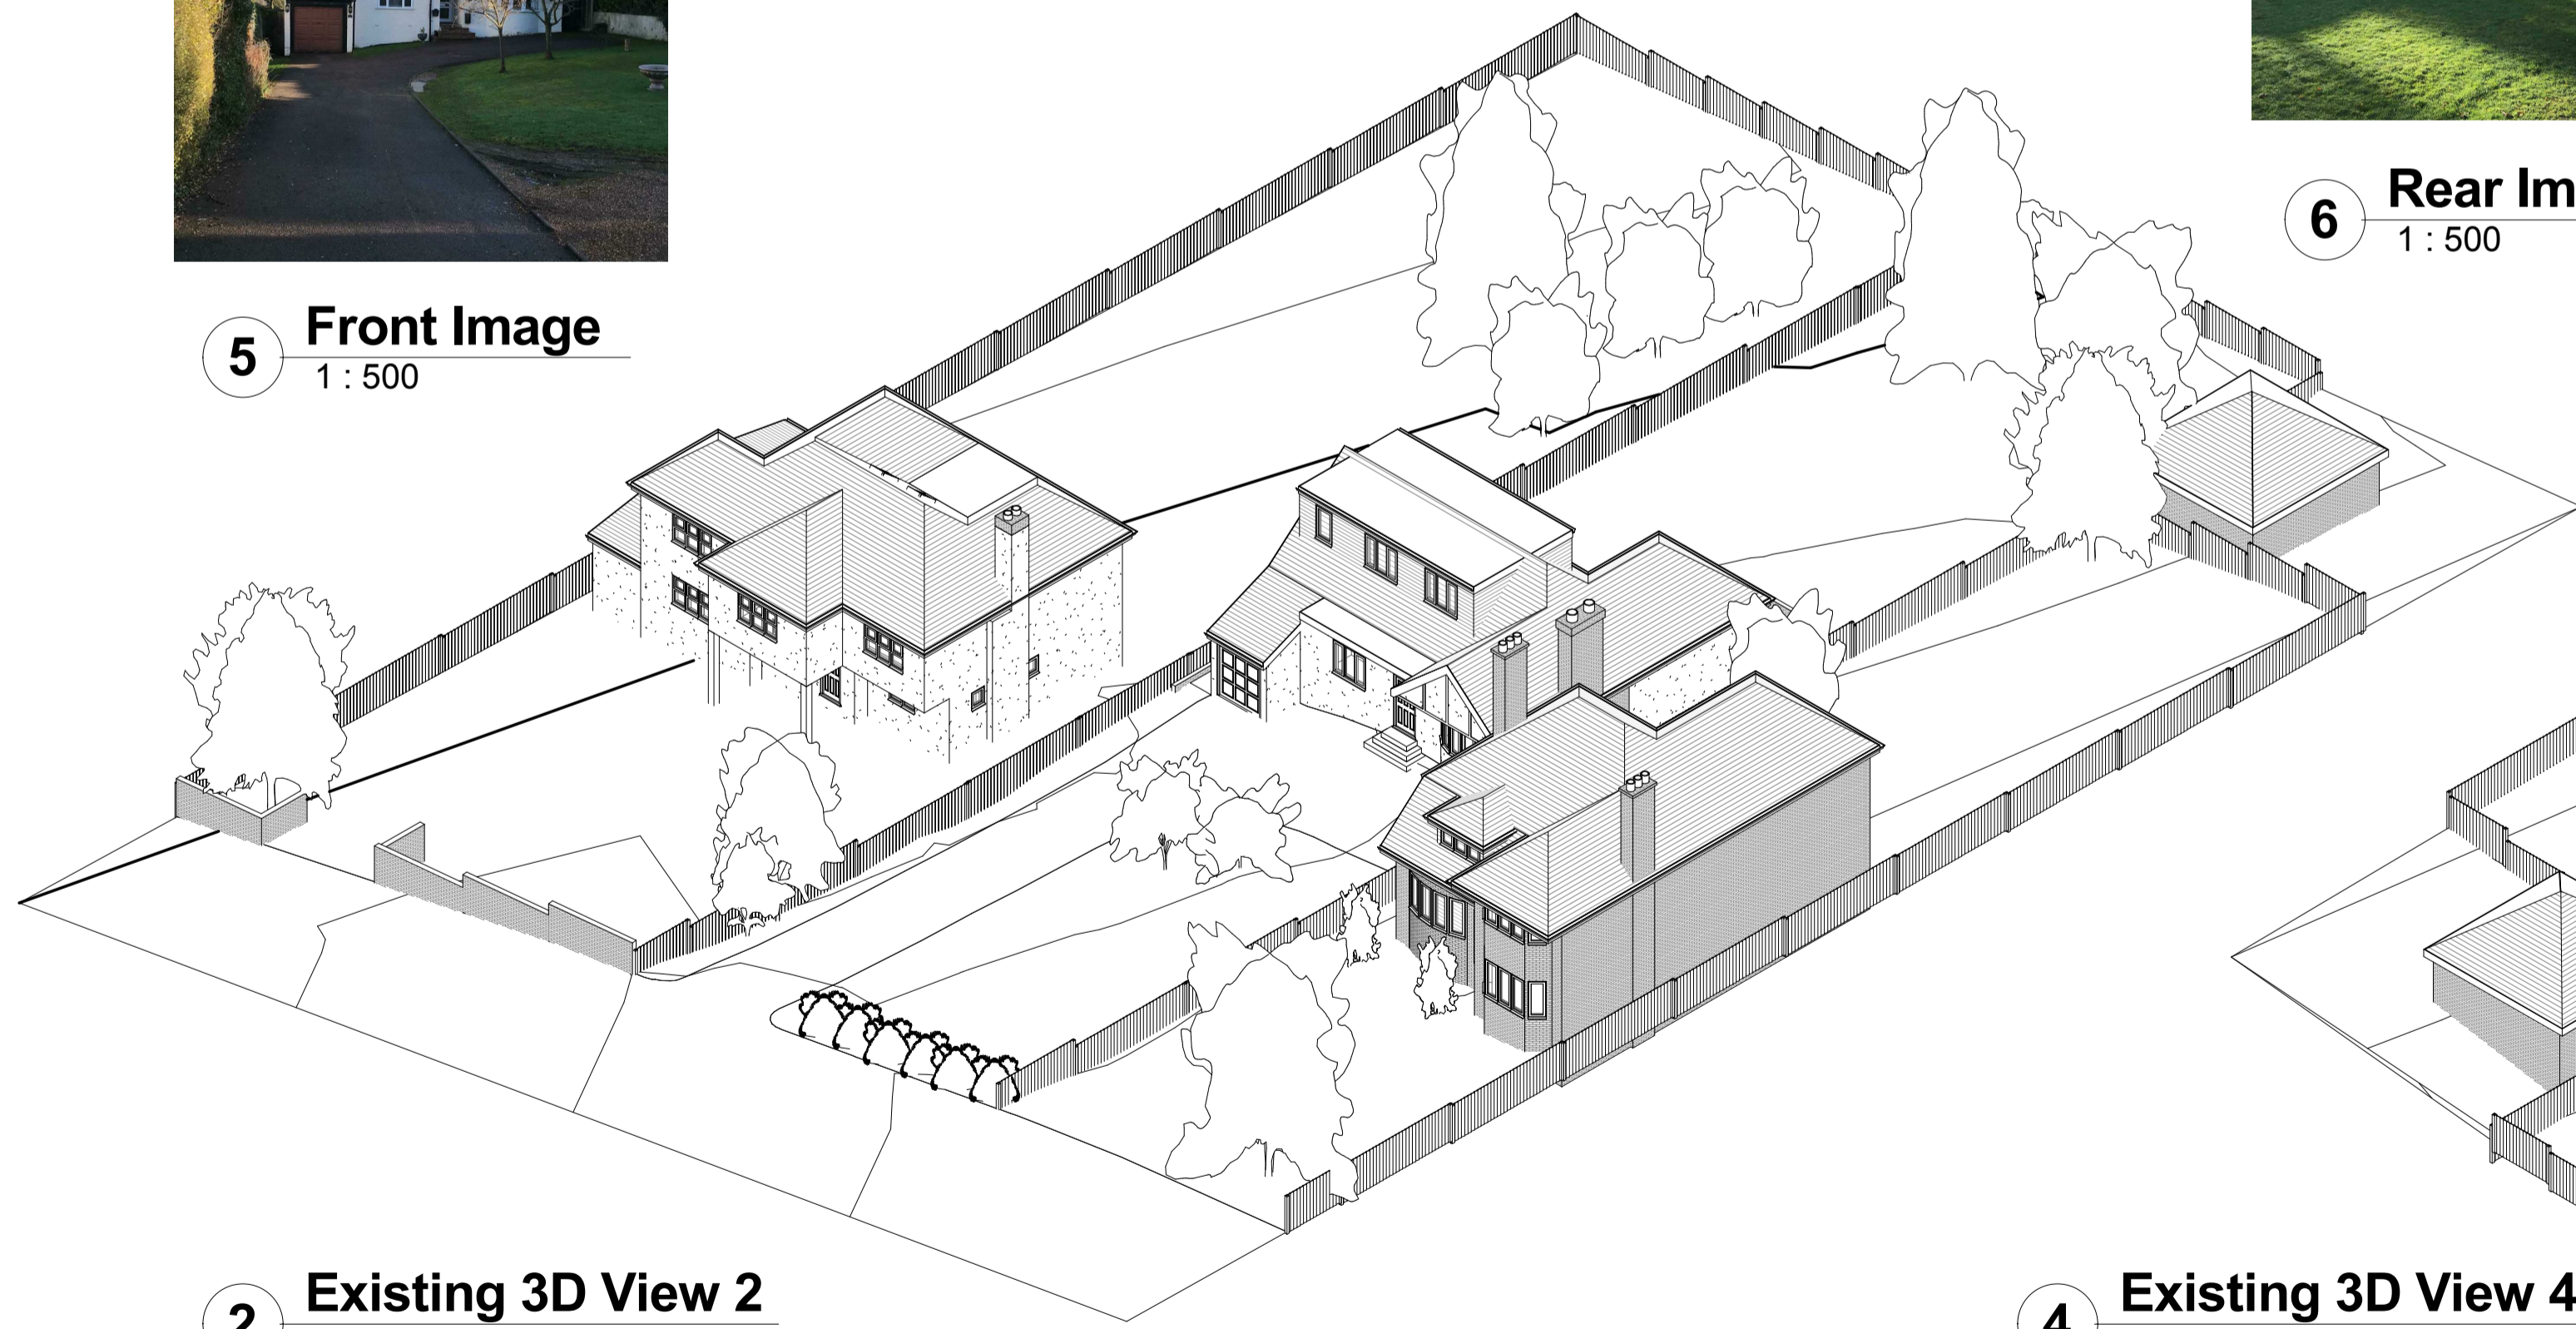

2 Existing 3D View 2

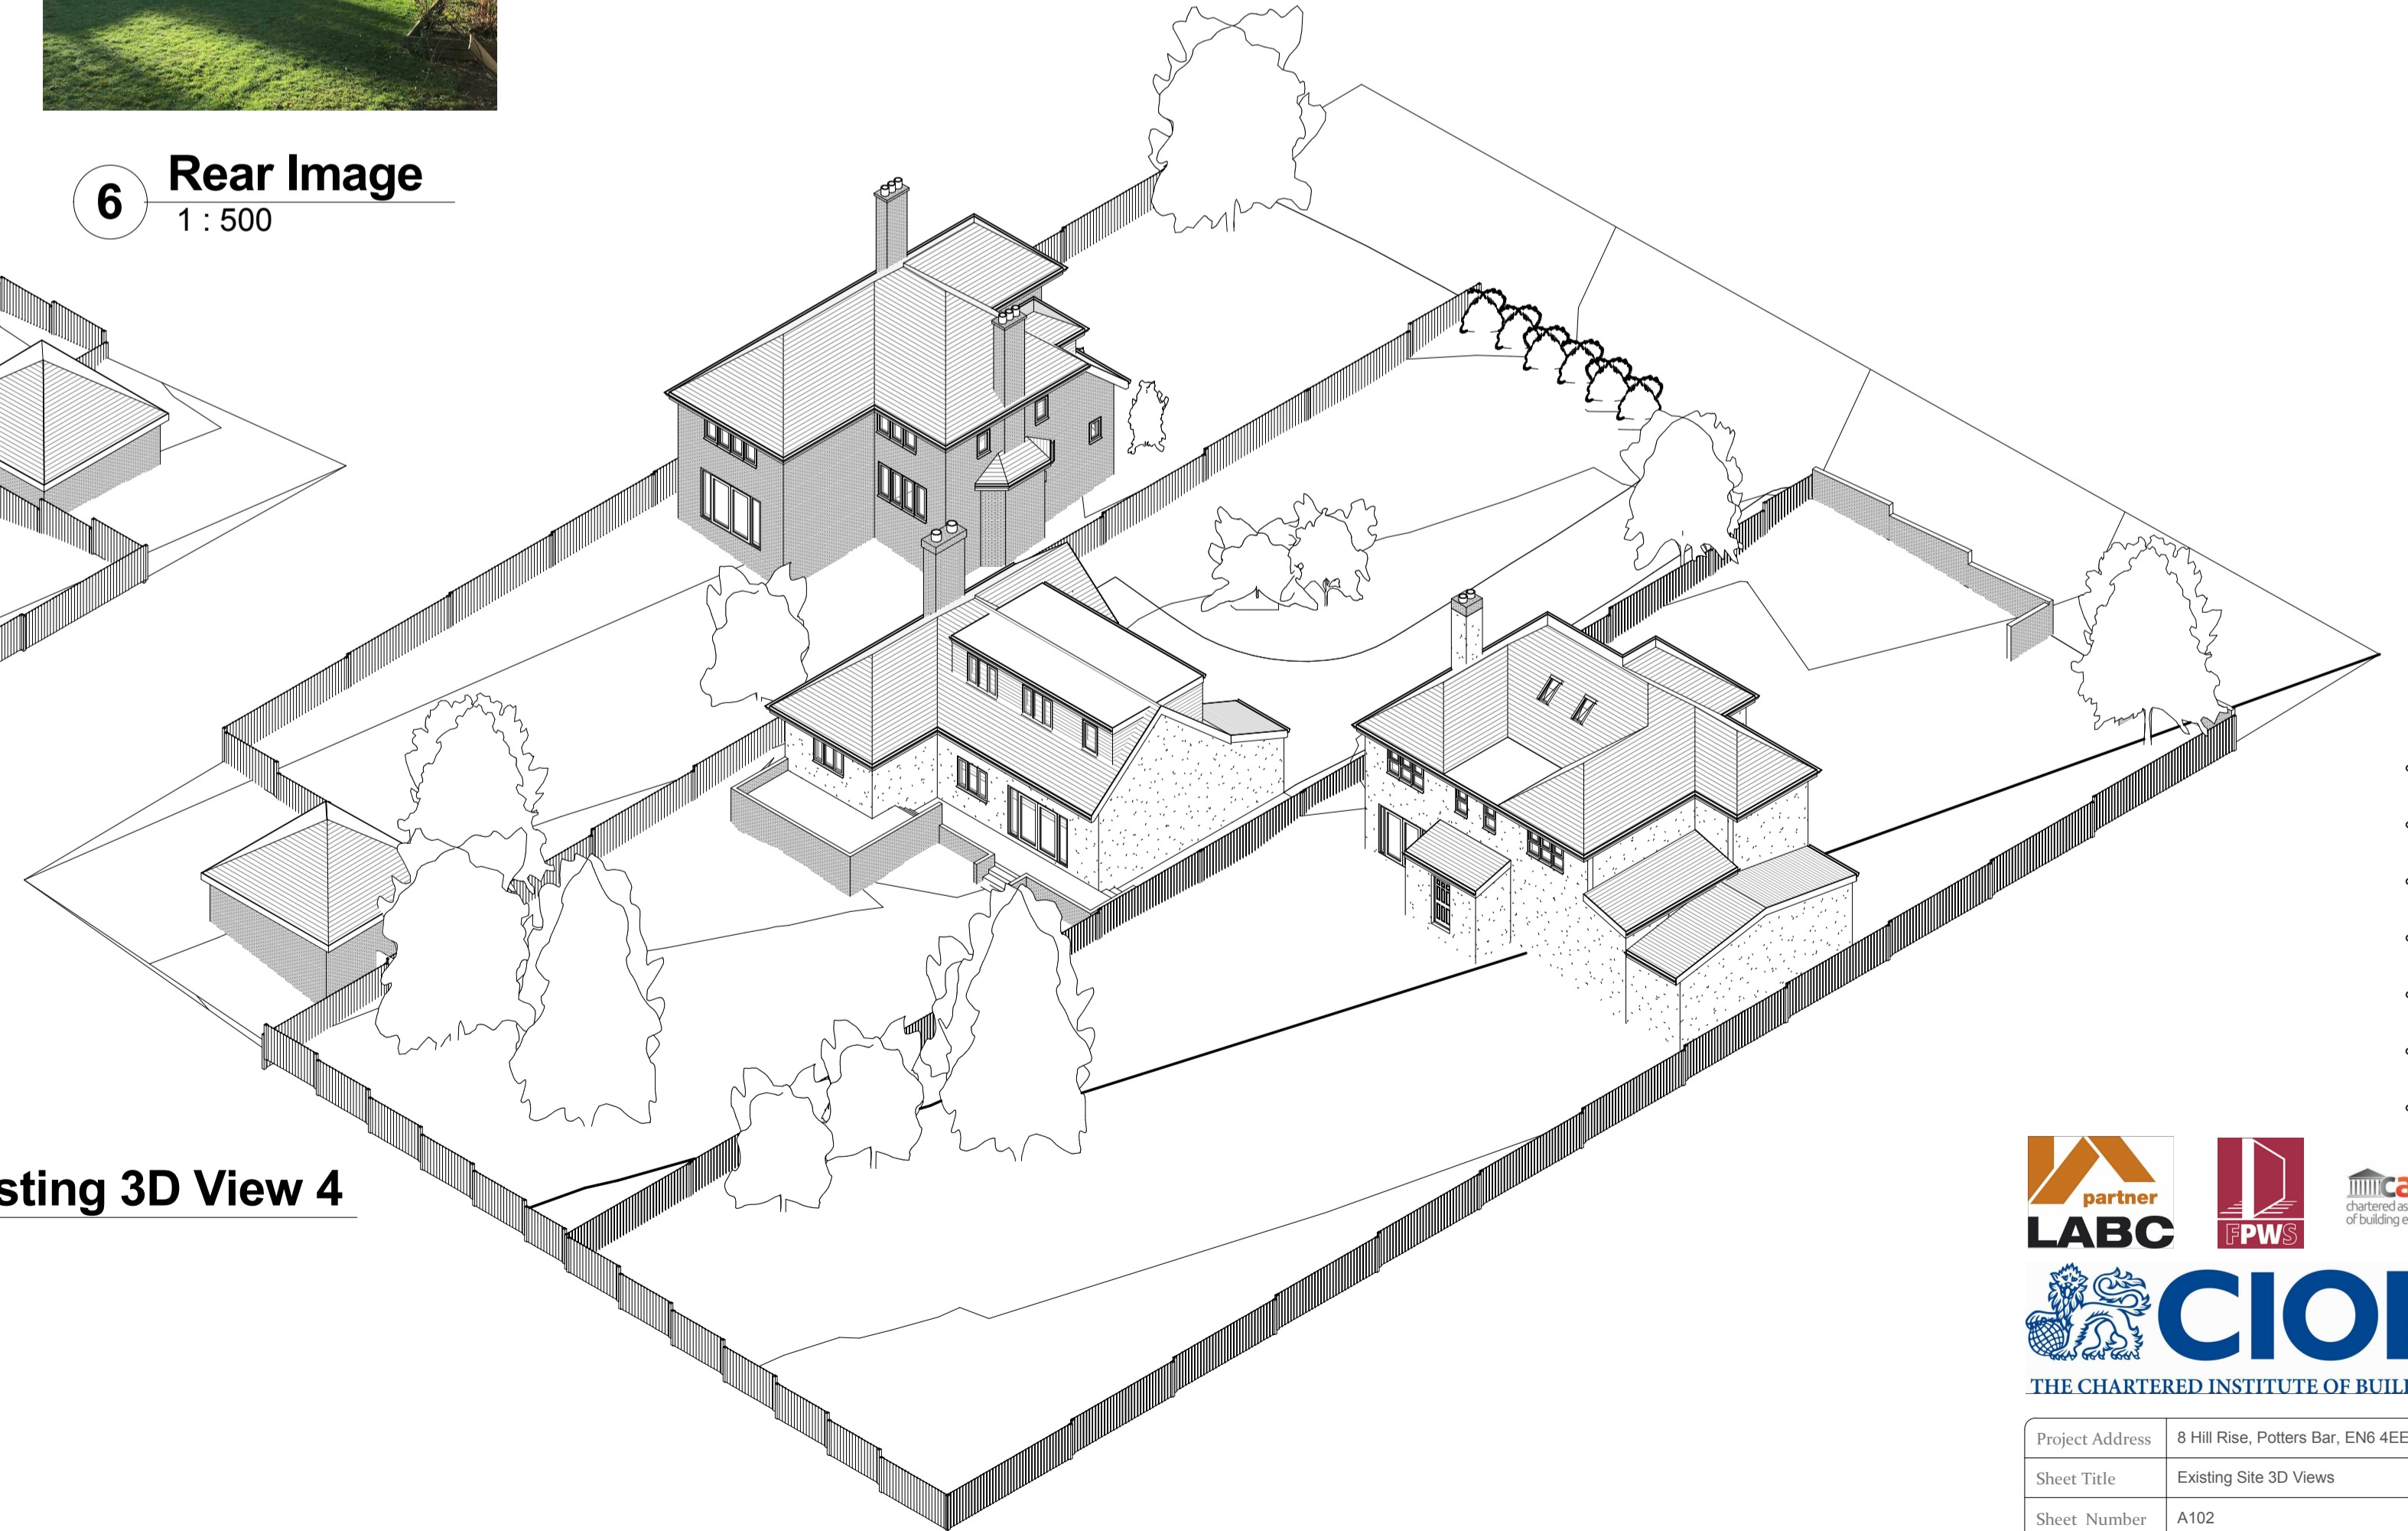

4 Existing 3D View 4

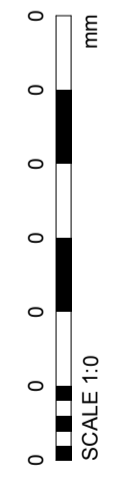

Project Address	8 Hill Rise, Potters Bar, EN6 4EE
Sheet Title	Existing Site 3D Views
Sheet Number	A102
Revision	
Issue Date	29/01/2018