



Contractor to check all dimensions, drain runs and general conditions on site before commencing work. Any discrepancies to be notified to ADL before continuing work. All works to be carried out in accordance with Building Regulations, British Standards, Code of Practice, CDM Regulations and Local Authority requirements. The building owner must obtain formal agreement under the Party Wall Act 1996.


1 Proposed Site 3D View 1

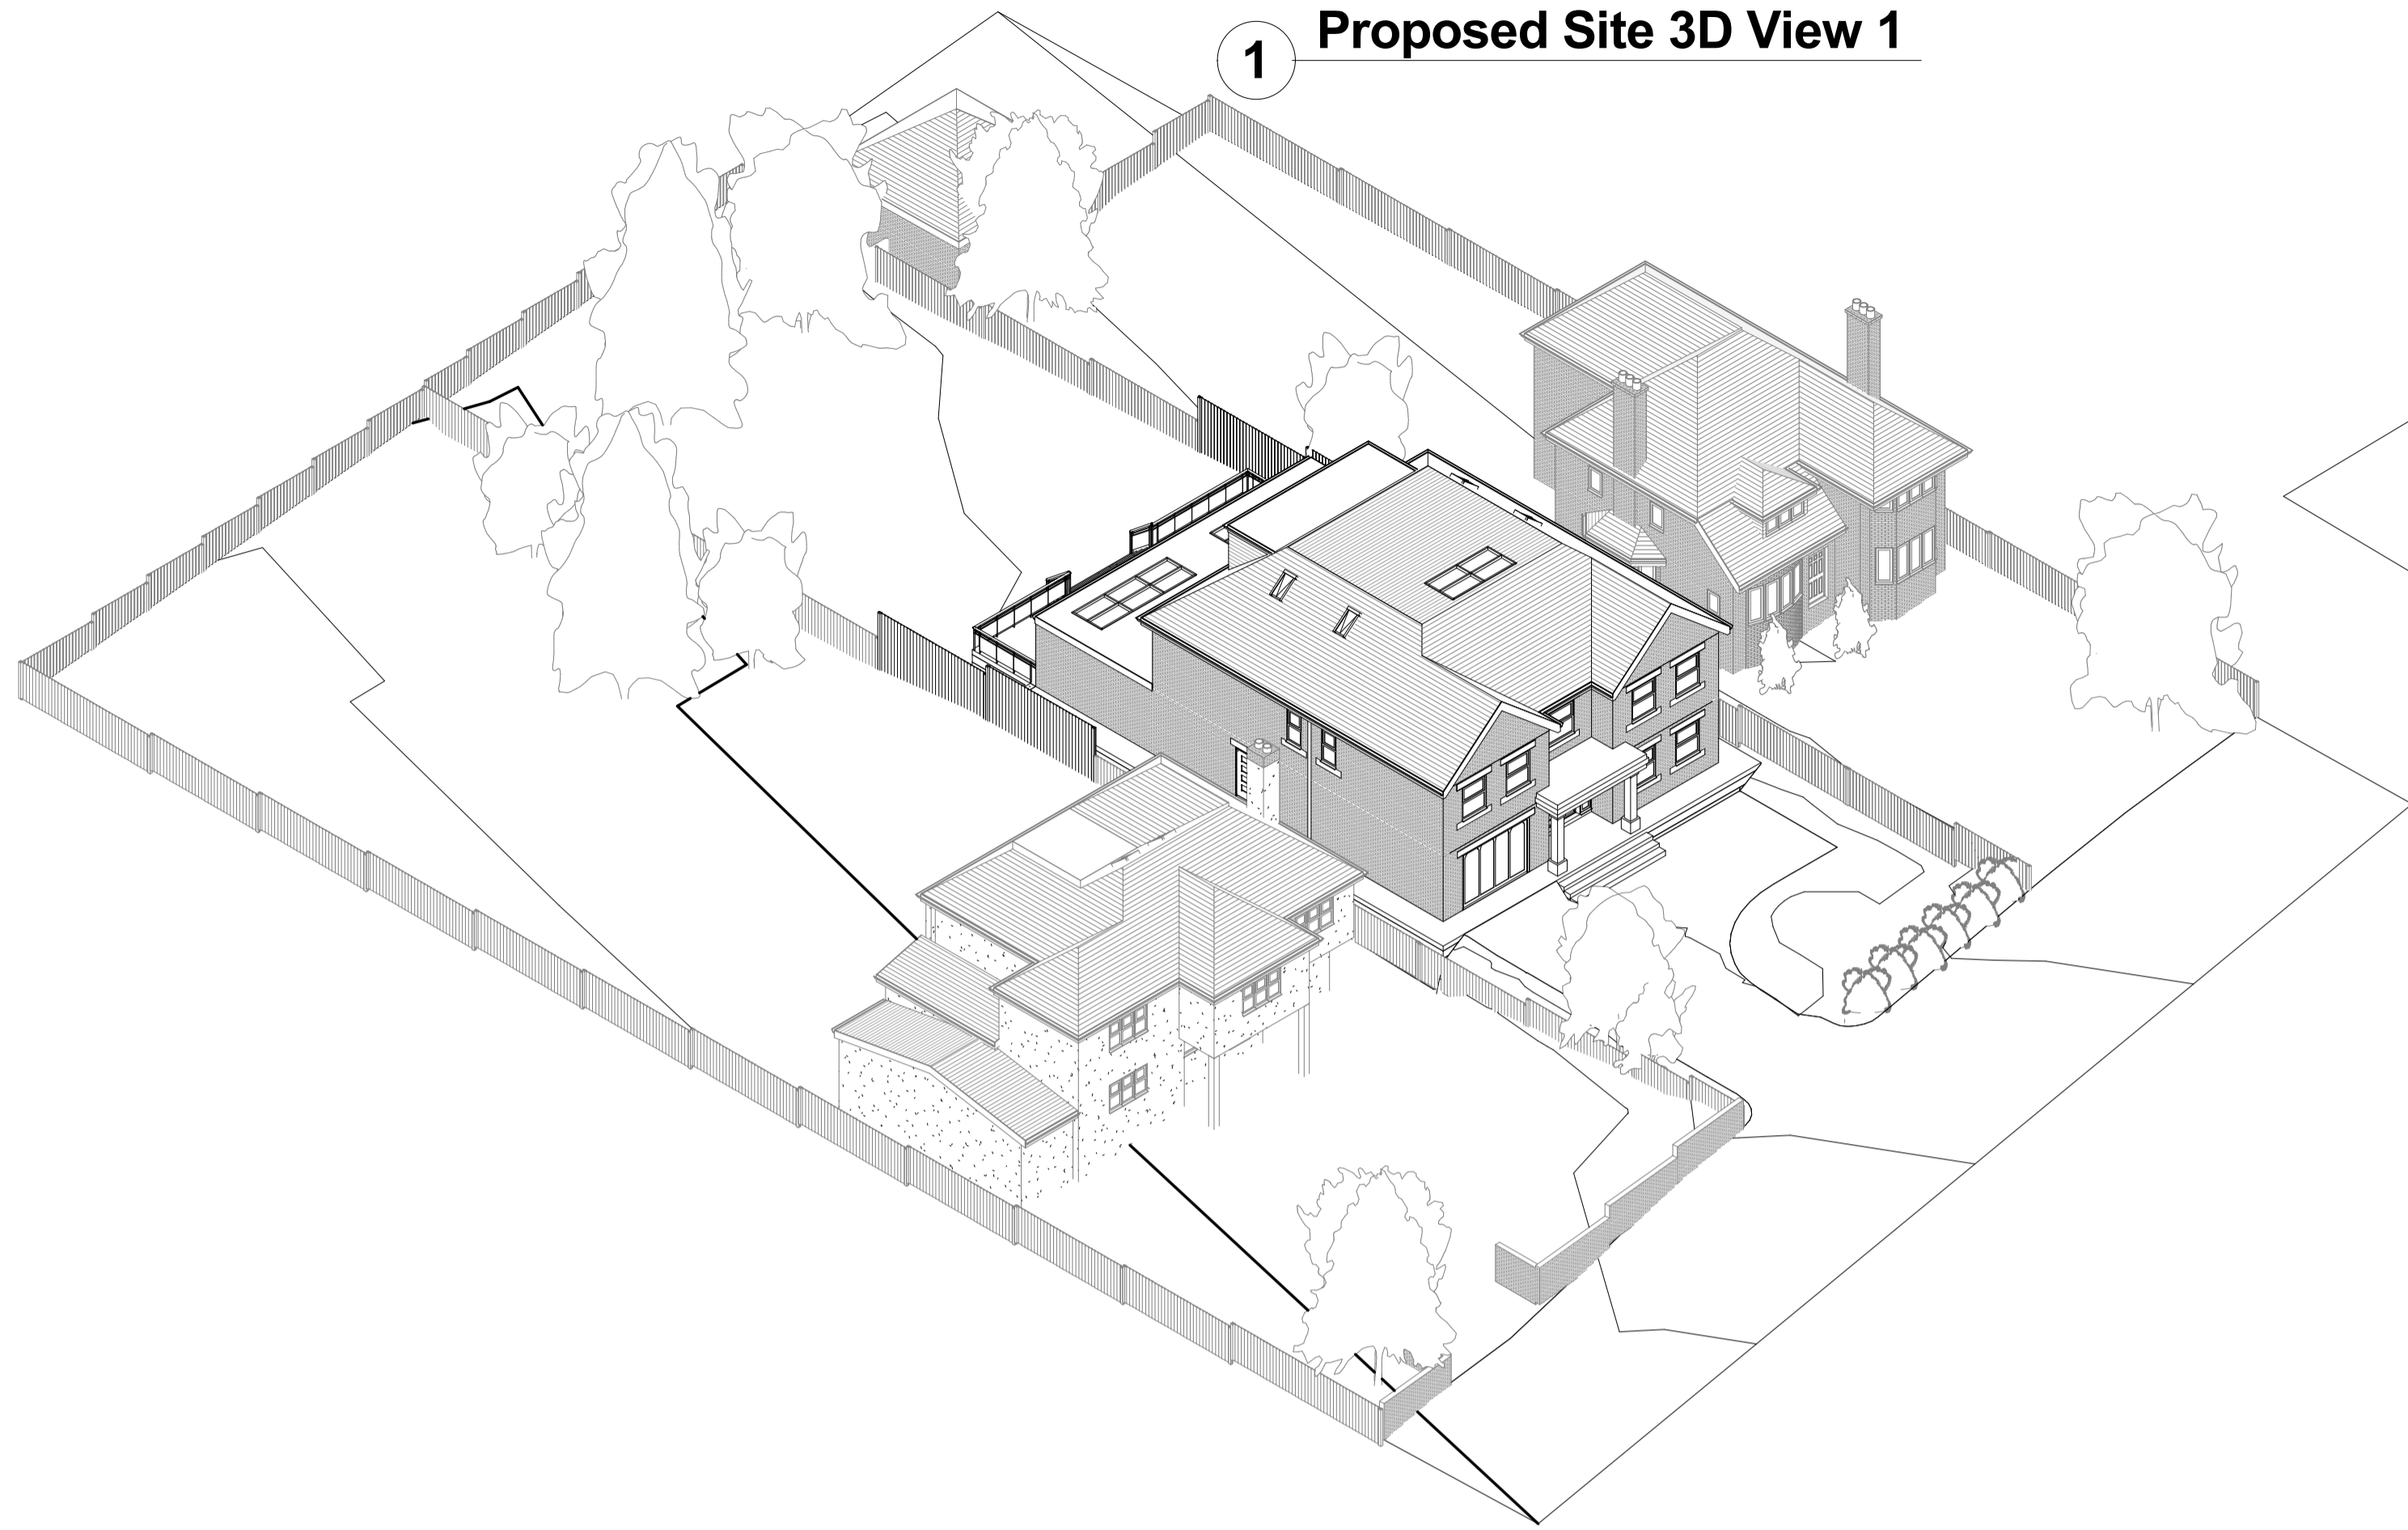



3 Proposed Site 3D View 3

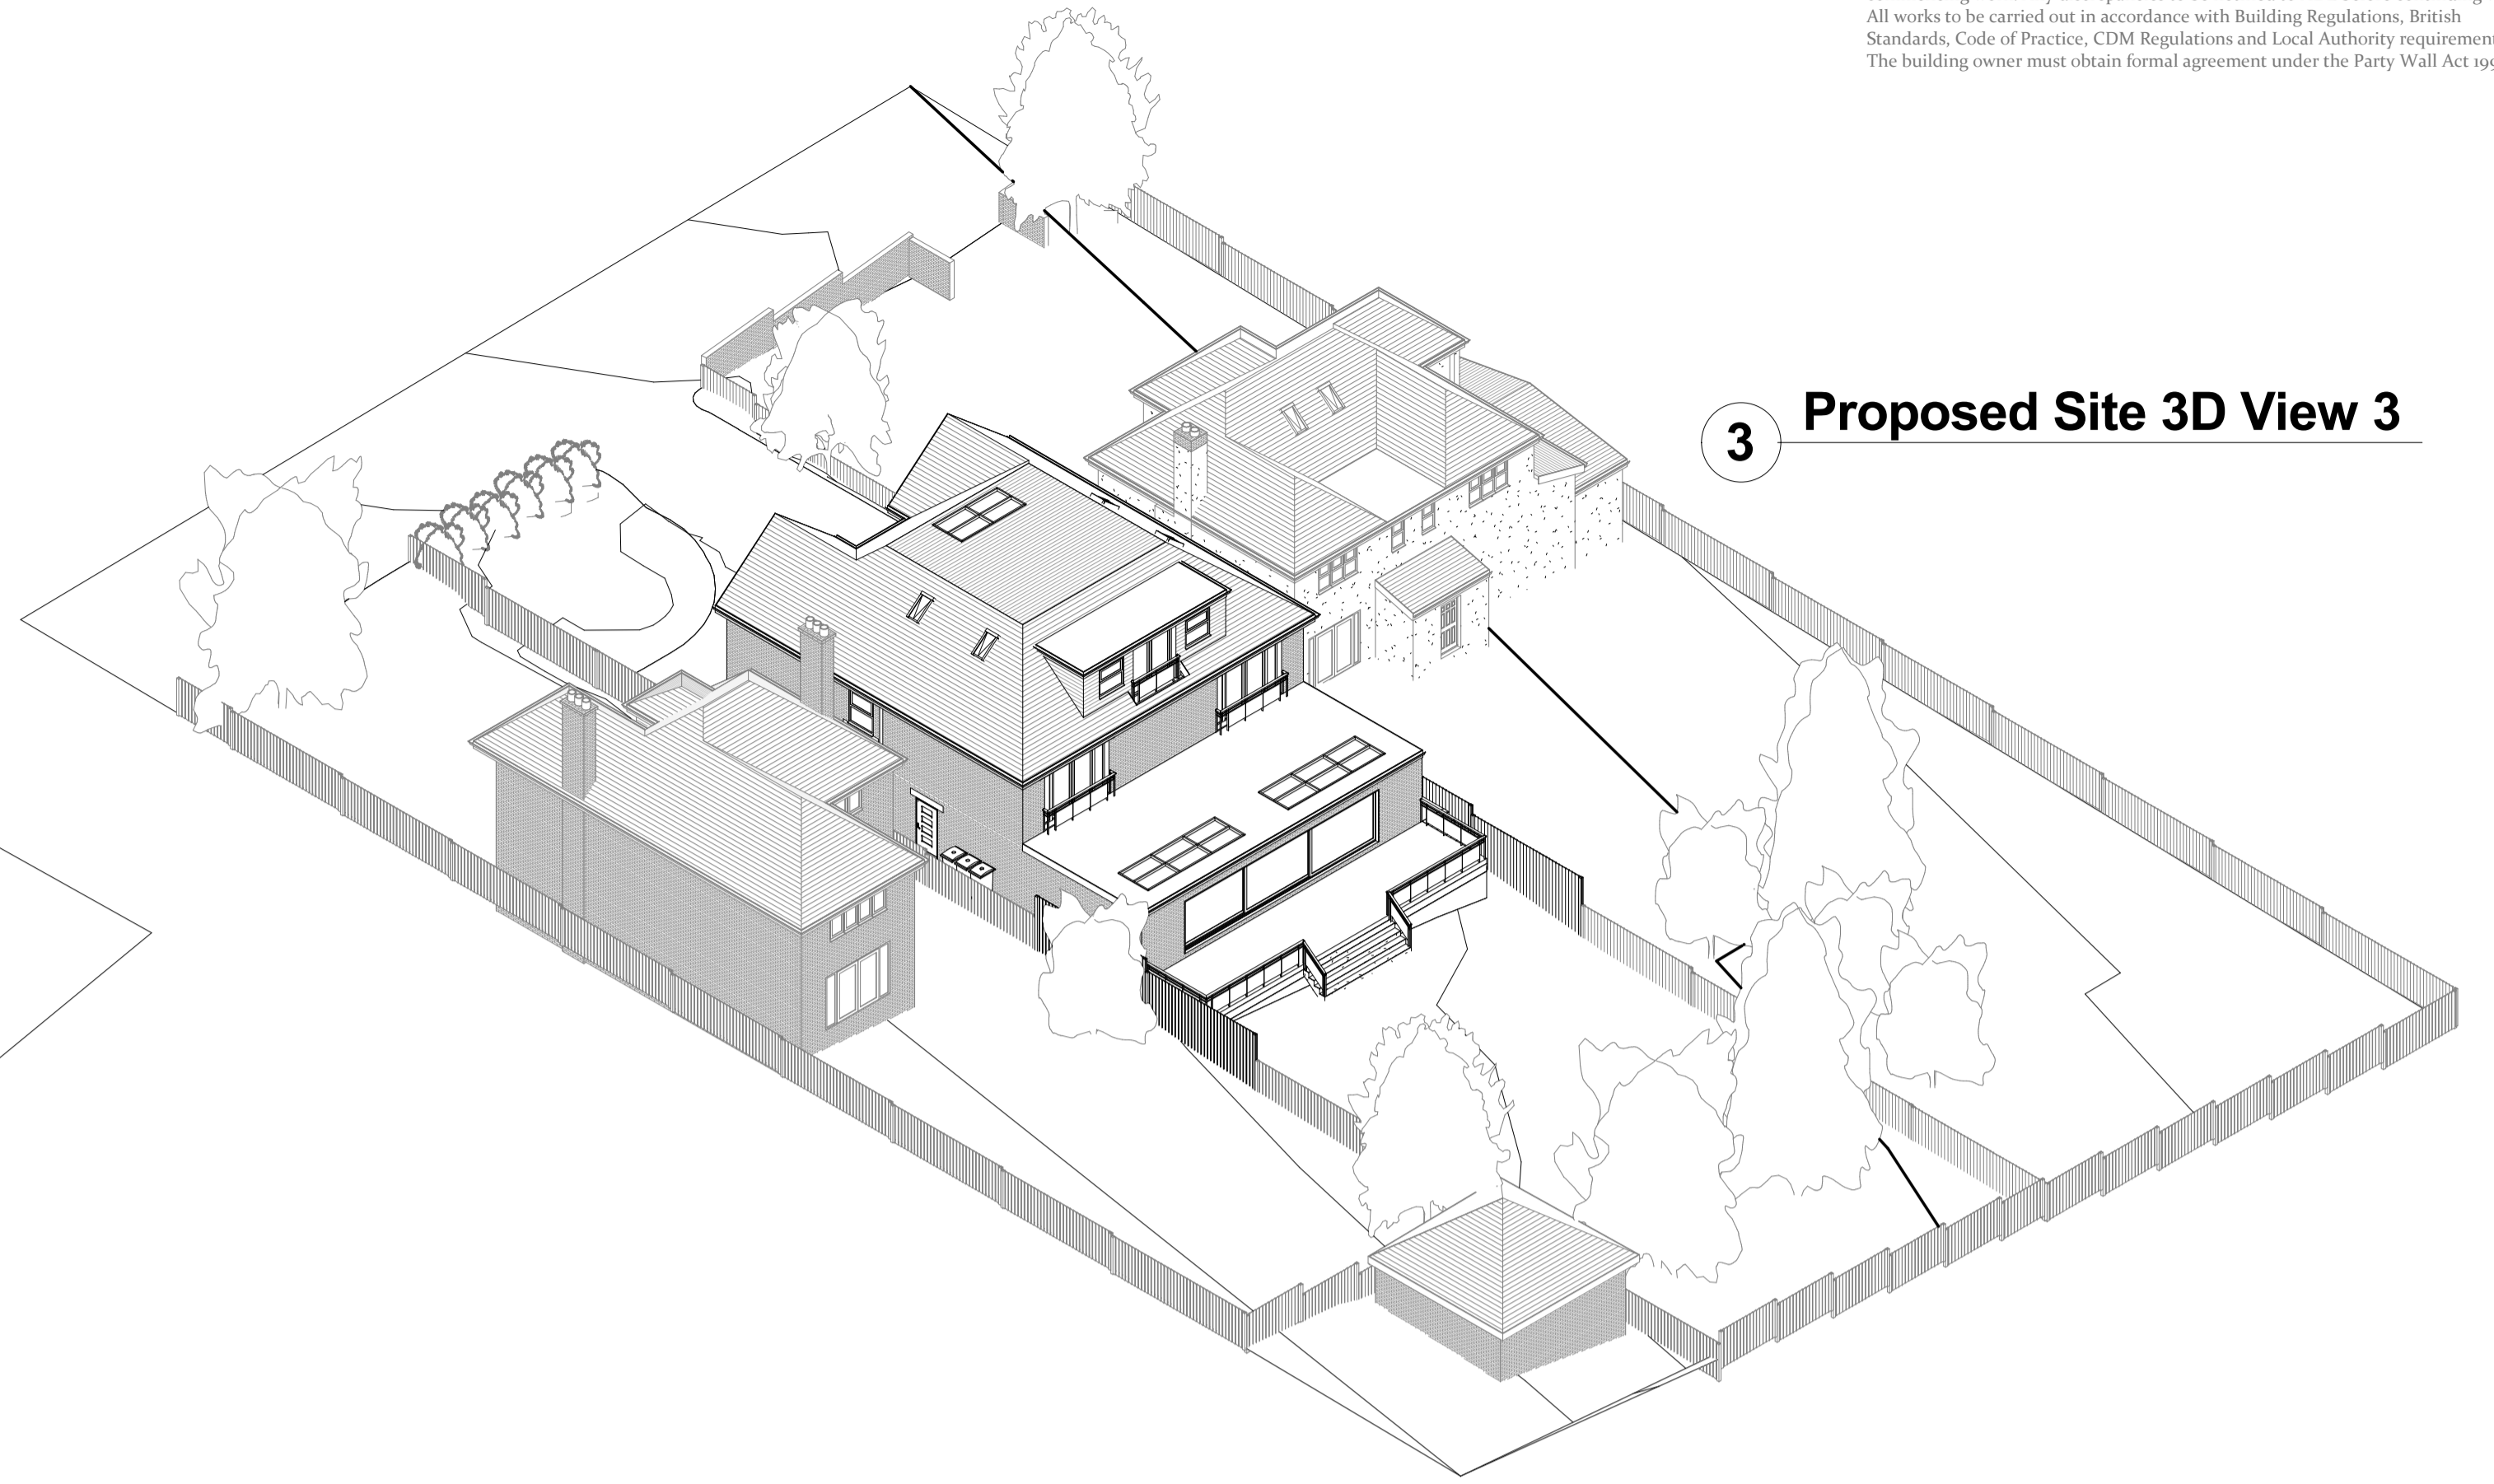

2 Proposed Site 3D View 2

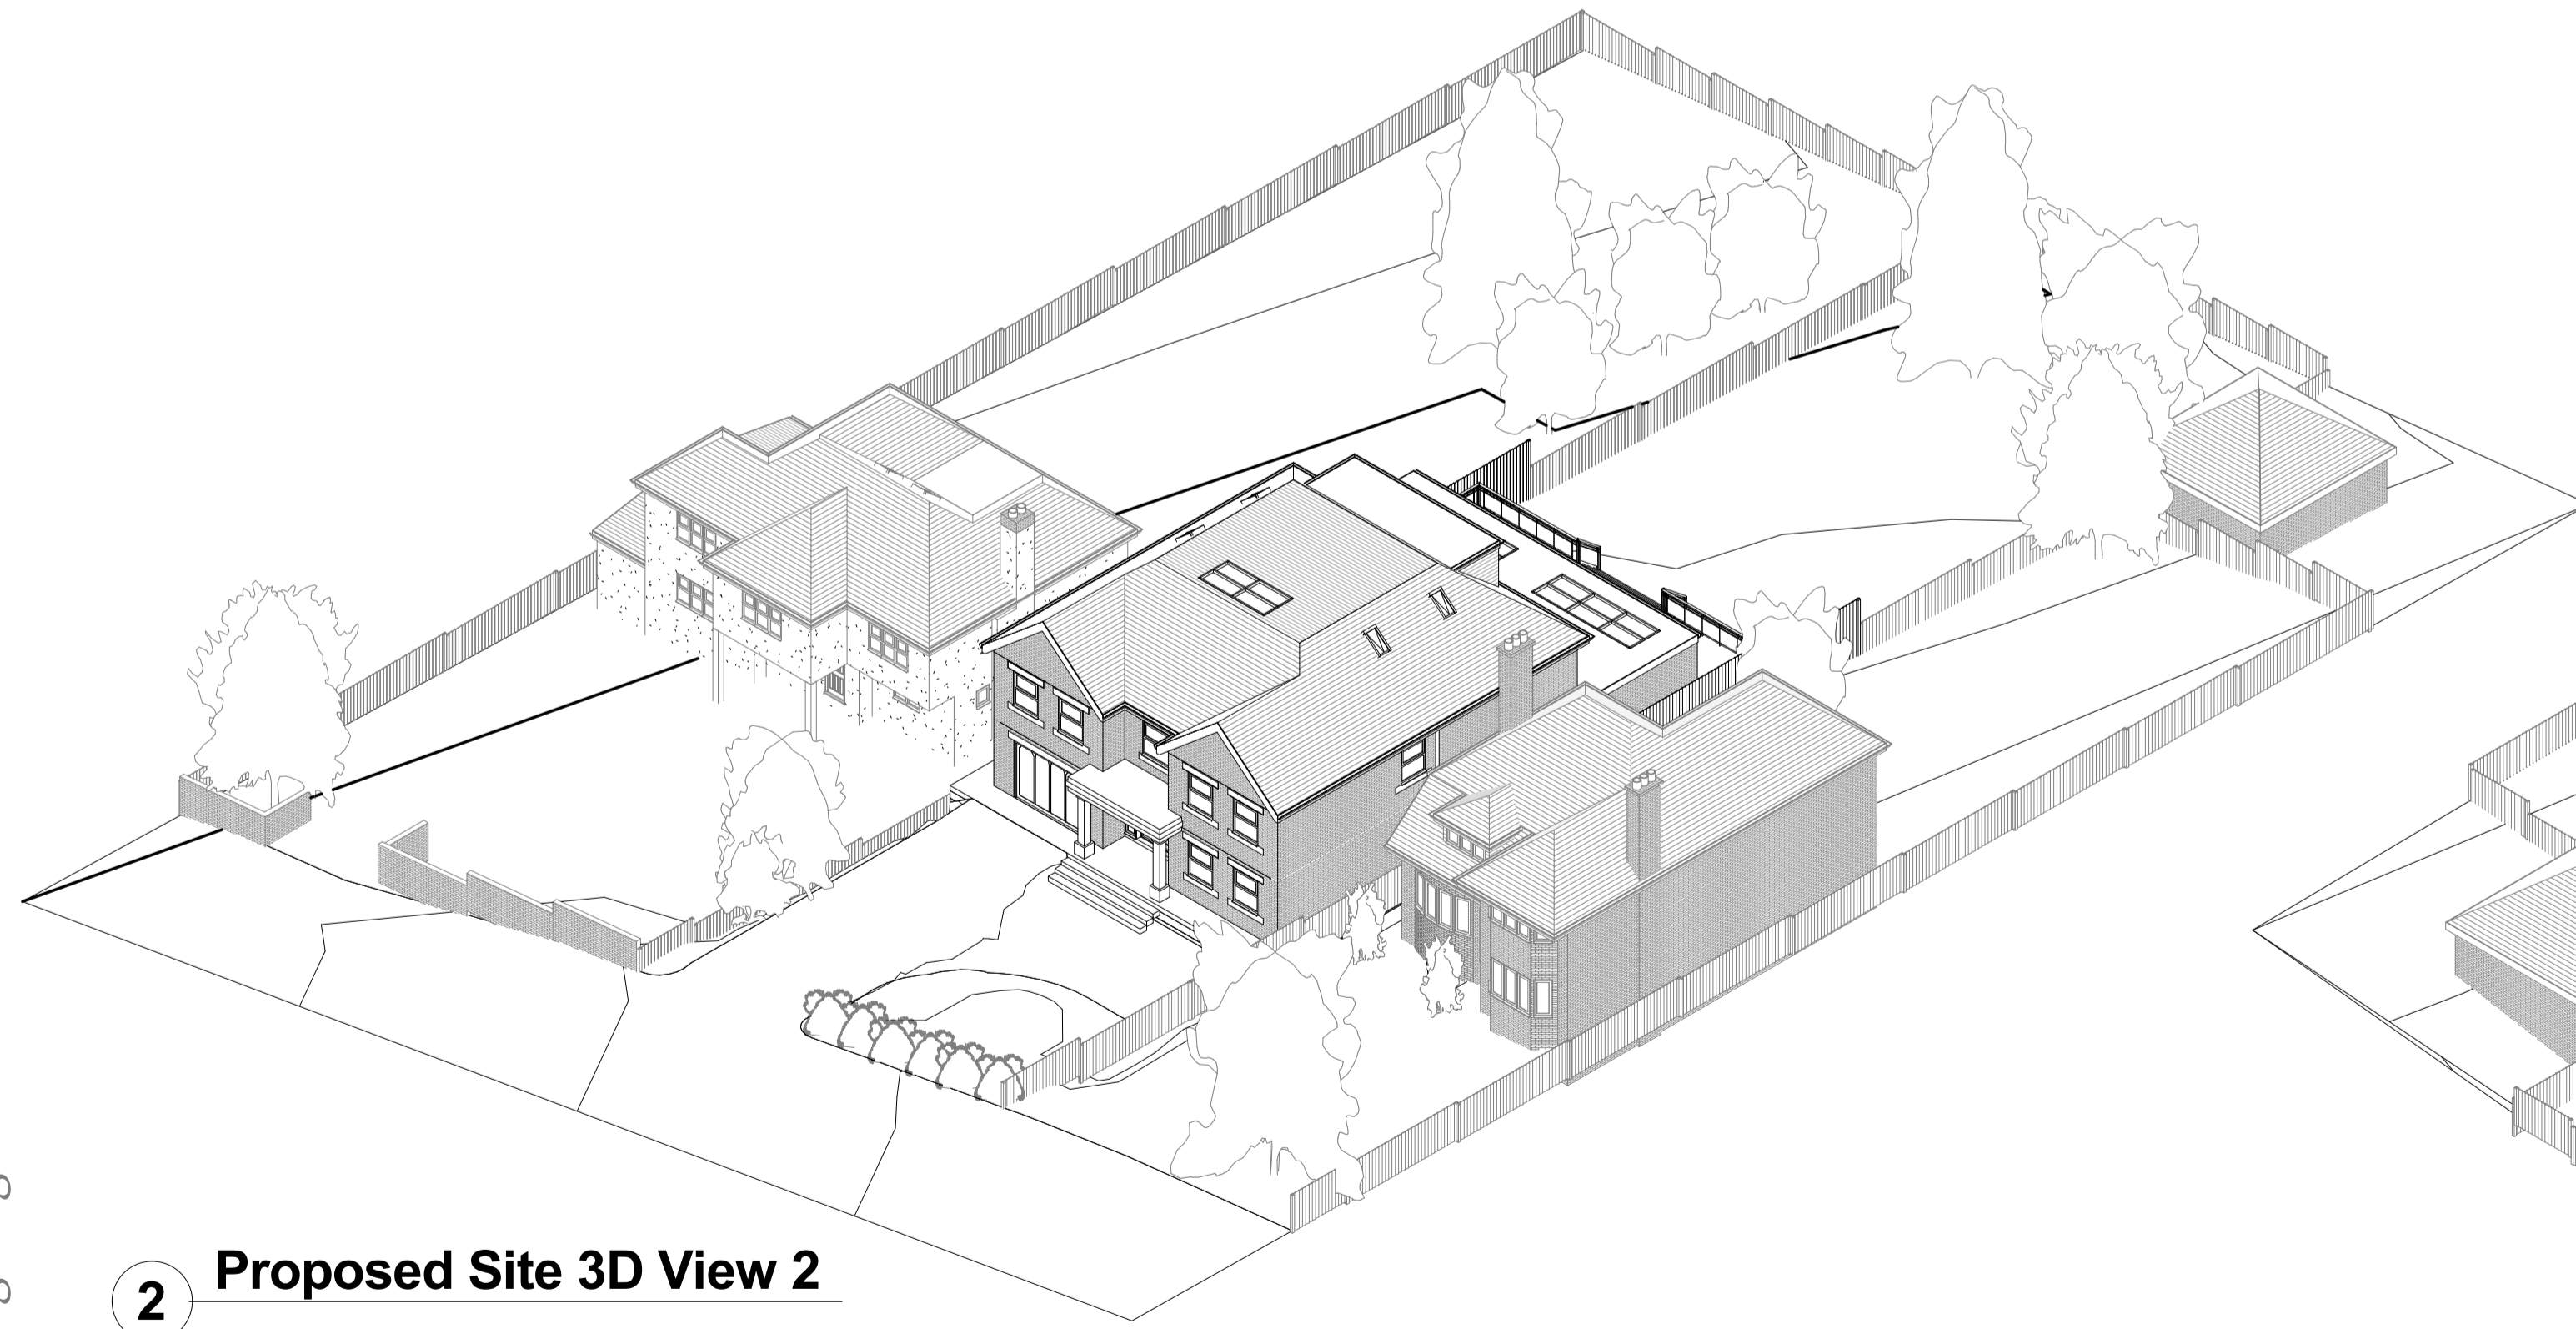

4 Proposed Site 3D View 4

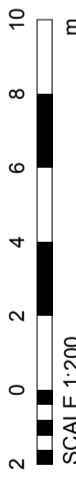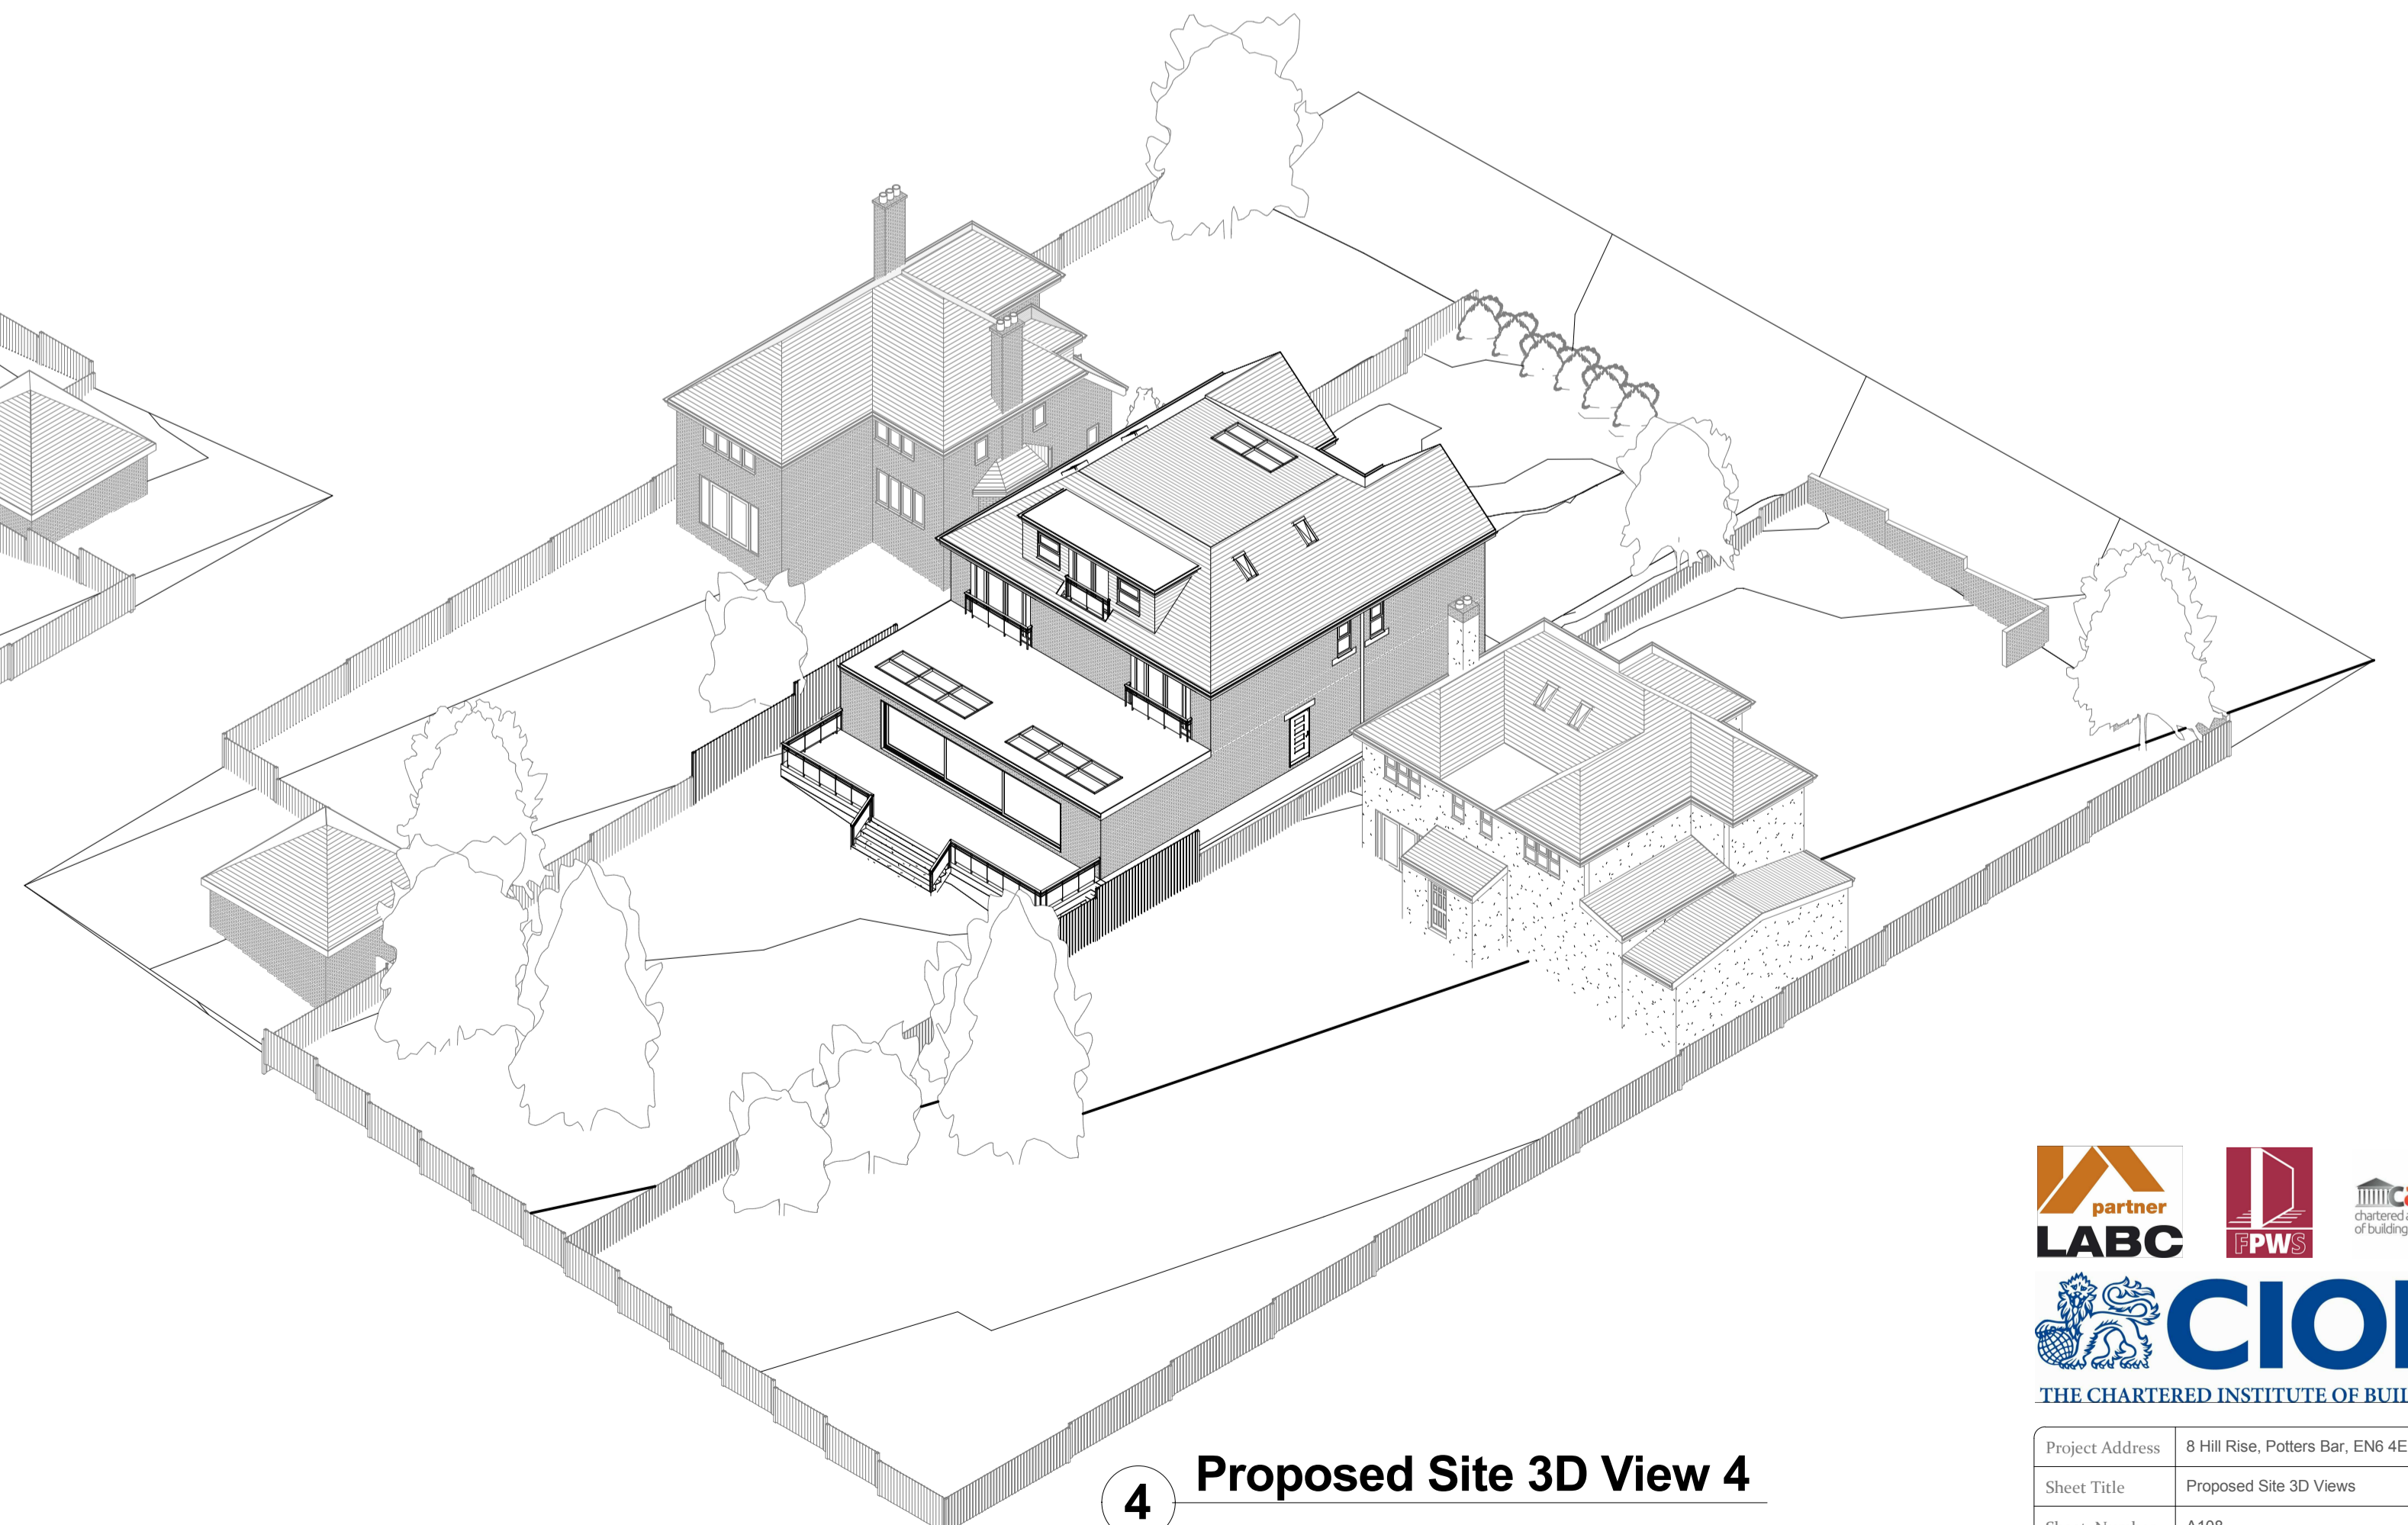

Project Address	8 Hill Rise, Potters Bar, EN6 4EE
Sheet Title	Proposed Site 3D Views
Sheet Number	A108
Revision	
Issue Date	29/01/2018