

3G Antenna ID	Existing 3G Bearing
uA1	N/A
uB1	N/A
uC1	N/A


NOTES:  
1. ALL DIMENSIONS IN MM UNLESS OTHERWISE NOTED.

NOTE:  
EXISTING ROOFTOP WITH NO TELECOMMS INSTALLATION -  
TELECOMMS SITE TO BE RELOCATED FROM BUILDING 1 WITHIN  
BUSINESS PARK

Plant room Roof level +20.7m AGL

Roof level +16.4m AGL

Ground level ±0.00m

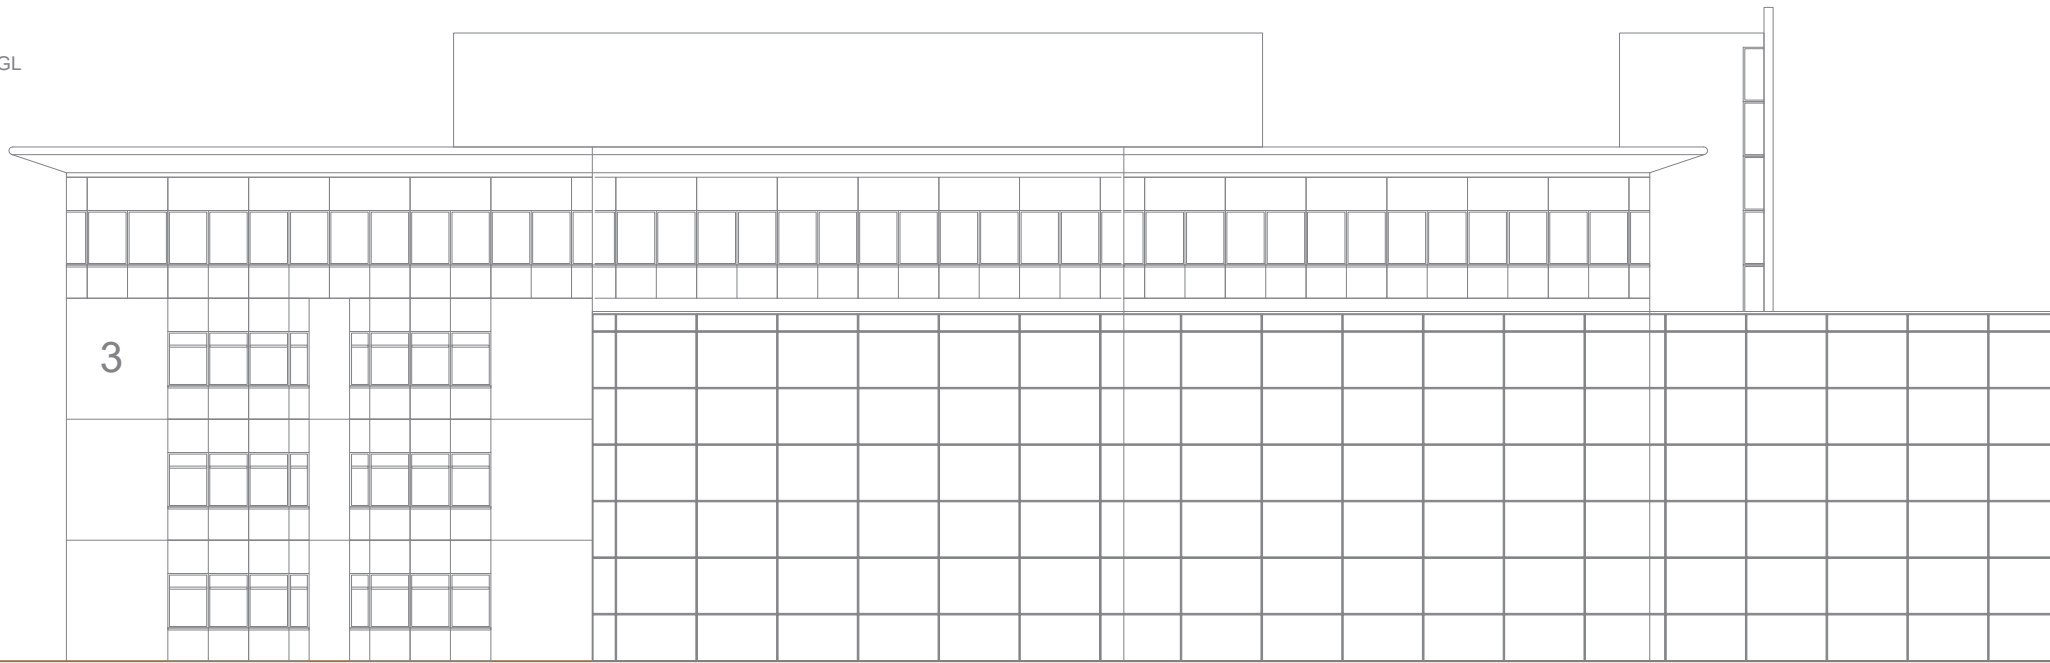

Master:	MBNL / EE / H3G:	Project:	Purpose of Issue:	Issue:
M001	MBNL	Acquisition Trial	Planning	B
Date:	09/08/19	Revision / Upgrade Description:		
Drawn:	DJM	Full site moved to building No3		
Checked:	DB			
Approved:	DM			
Master:	MBNL / EE / H3G:	Project:	Purpose of Issue:	Issue:
M001	MBNL	Acquisition Trial	Planning	A
Date:	12/04/2018	Revision / Upgrade Description:		
Drawn:	APS	First Issue		
Checked:	JM			
Approved:	MS			

 <p>Hutchison 3G UK Limited Star House, 20 Grenfell Road Maidenhead, SL6 1EH Tel: 01628 765 000 Fax: 01628 765 001</p> <p>H3G Base Station Information line: 0845 6043000 Available 8am-8pm Monday to Friday</p>	 <p>Hatfield Business Park Hatfield Hertfordshire AL10 9BW</p> <p>Tel: 01707 315000 Fax: 01707 319001</p>
---	--

Mobile Broadband Network Limited  
Sixth Floor, Thames Tower, Station Road, Reading, RG1 1LX



Site Name:	HATFIELD NEW OFFICE		
Site ID:	813159		
Address:	BULDING 3, TRIDENT PLACE MOSQUITO WAY HATFIELD HERDFORDSHIRE AL10 9BW		
Title:	150 EXISTING ELEVATION A		
Project:	T&A		
Purpose of Issue:			
EE Cell ID:	MBNL Cell ID:	3UK Cell ID:	
61157	WEH011	AL0086	
Master Drawing No:			
813159_WEH011_61157_AL0086_M002			
Issue:			B

EXISTING ELEVATION A

