

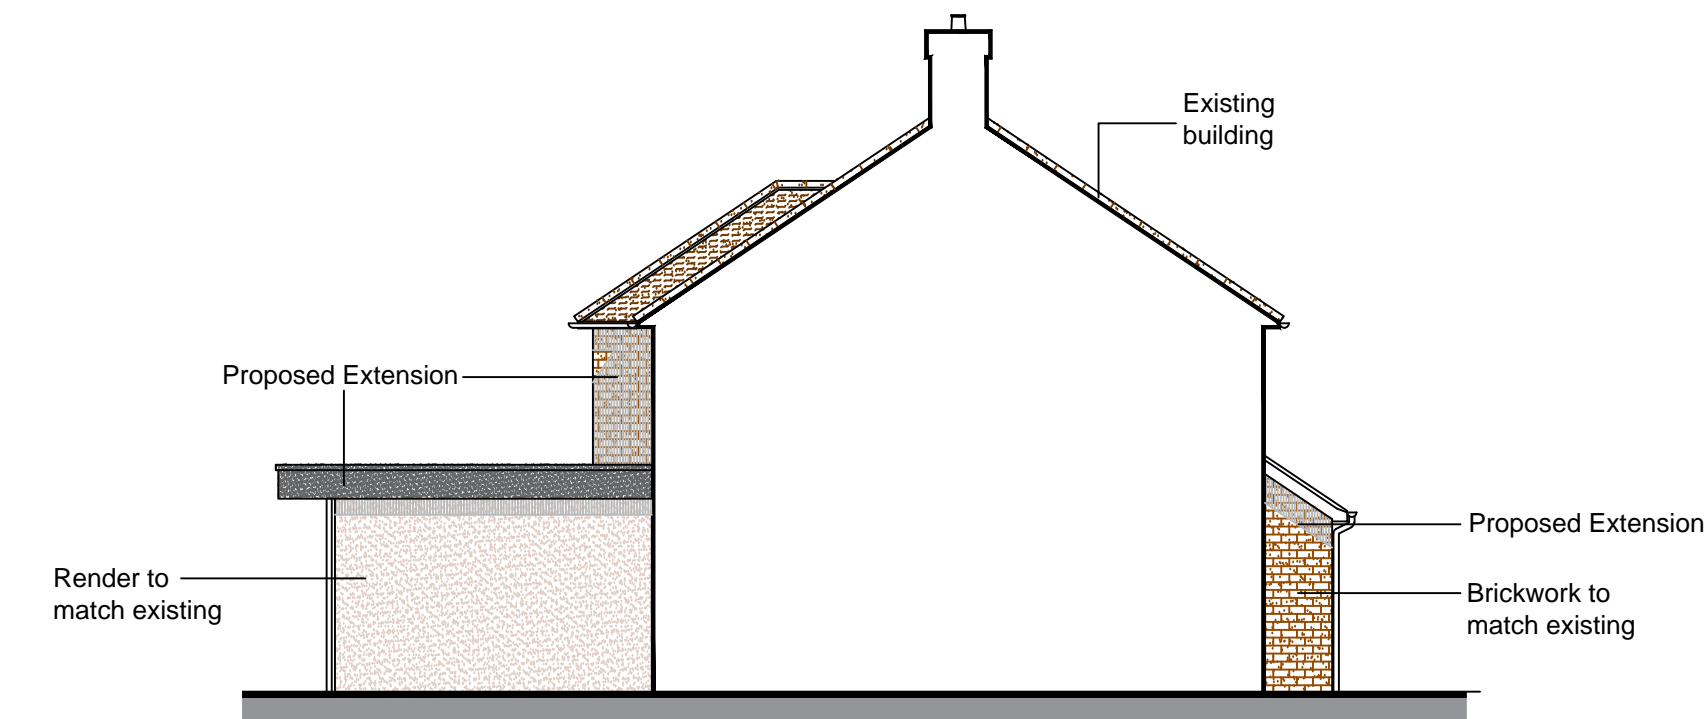
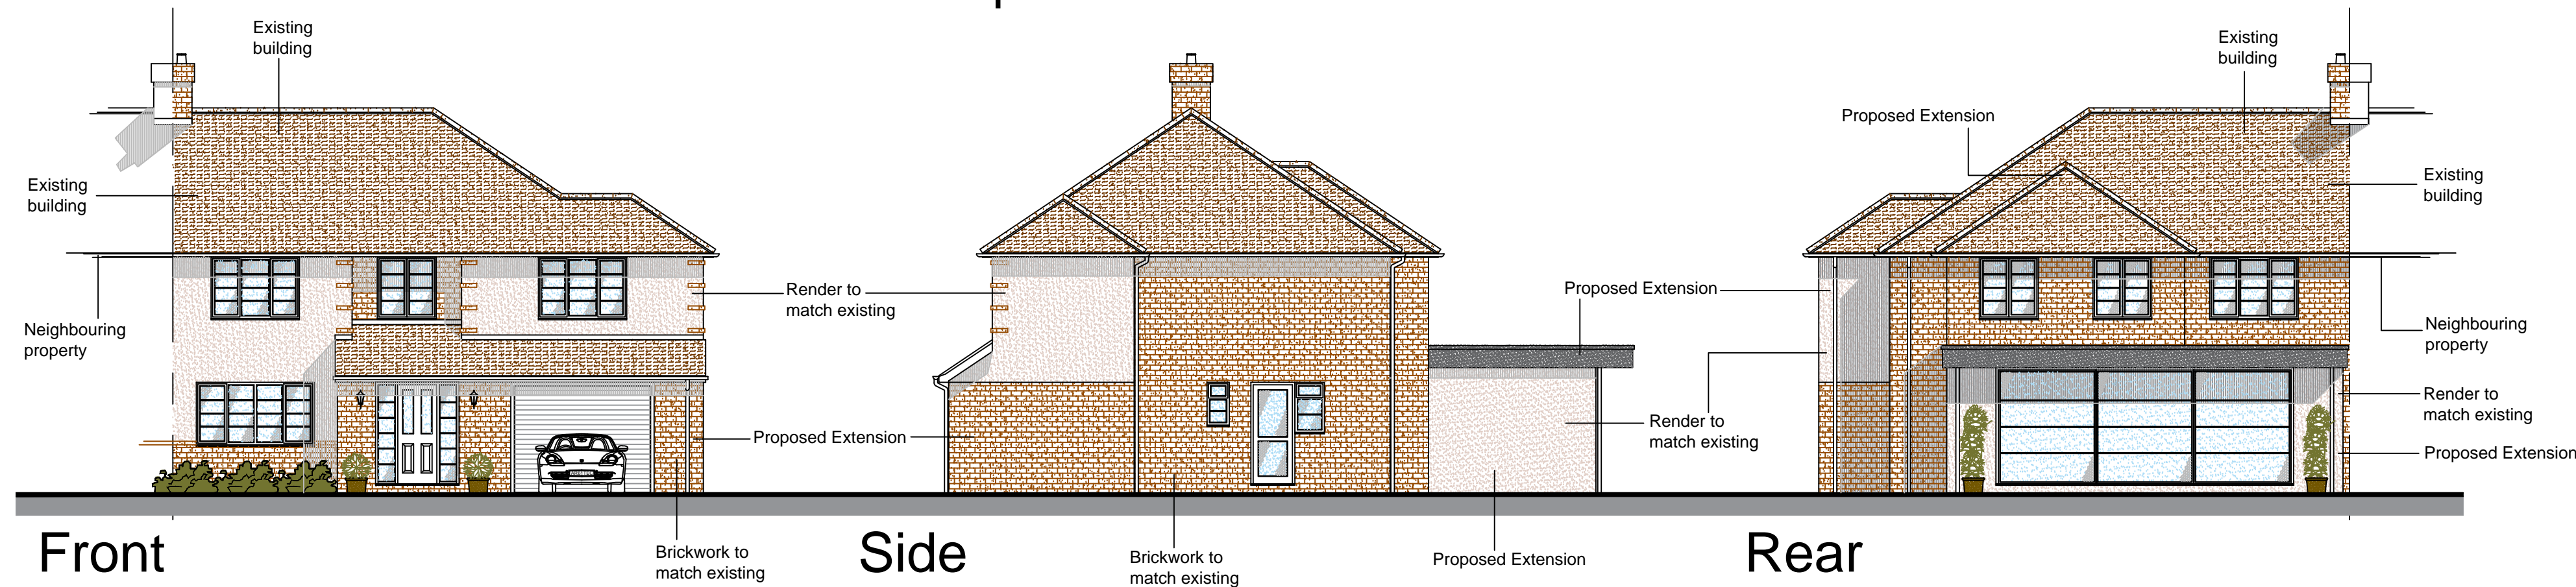


Proposed Elevations 1:100

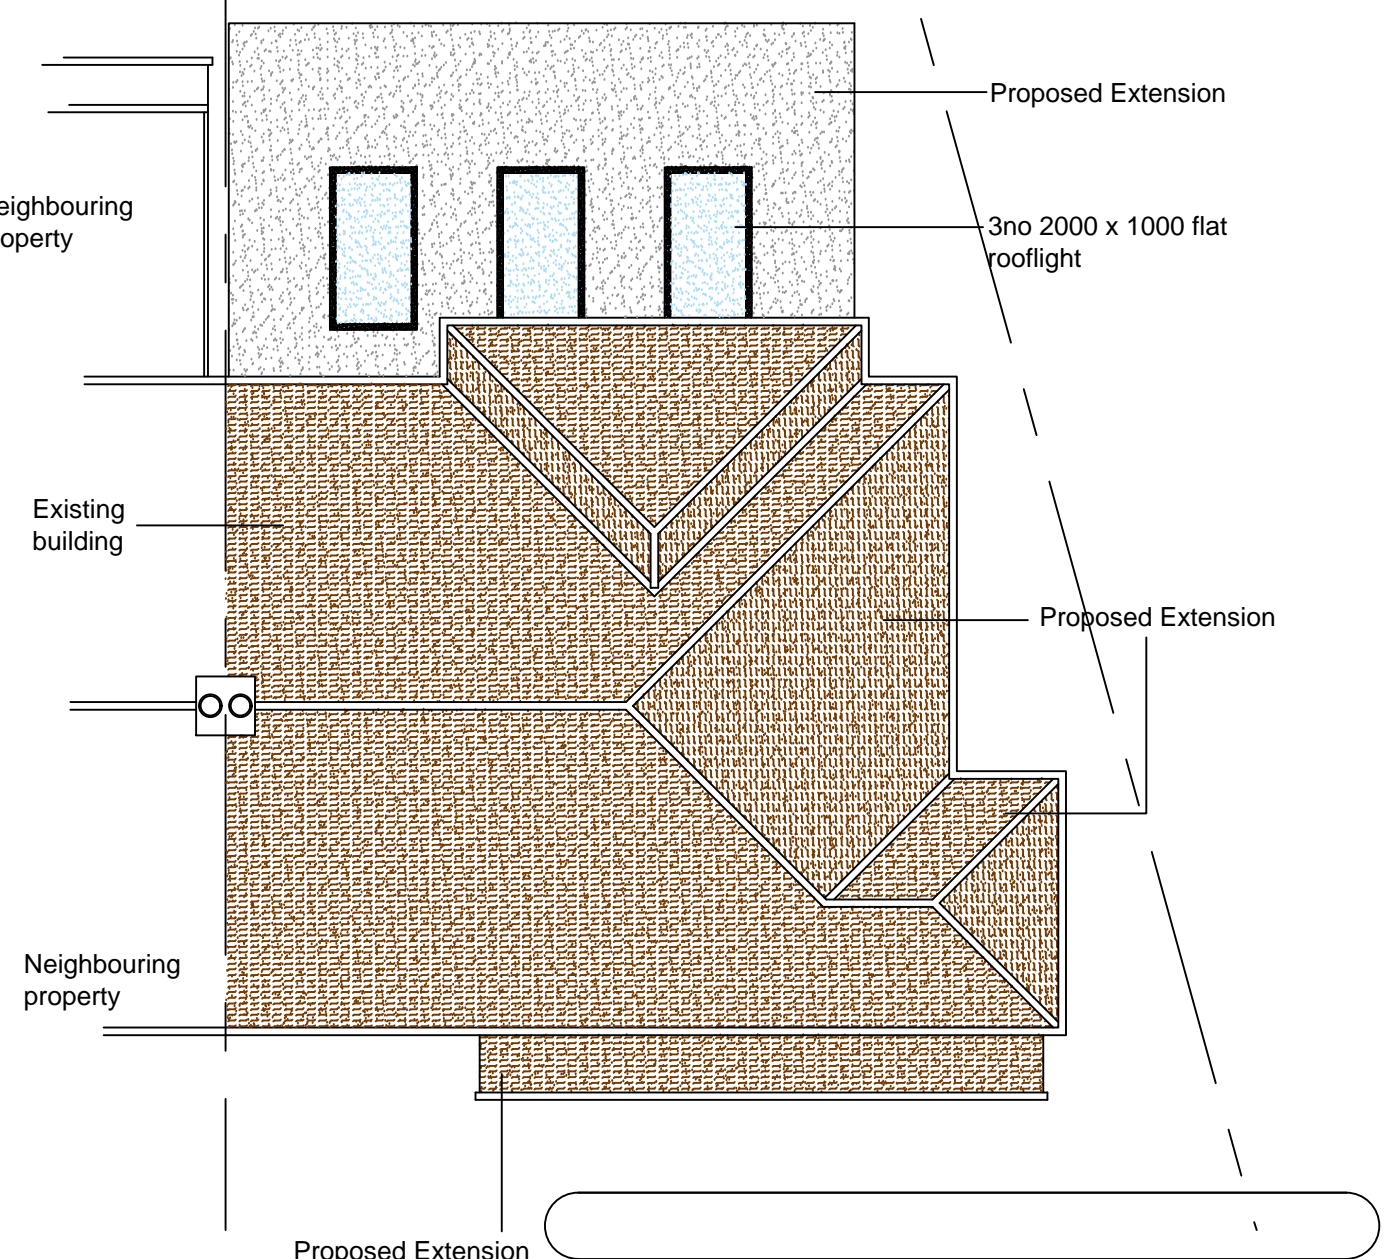

Side

Proposed First Floor Plan 1:50

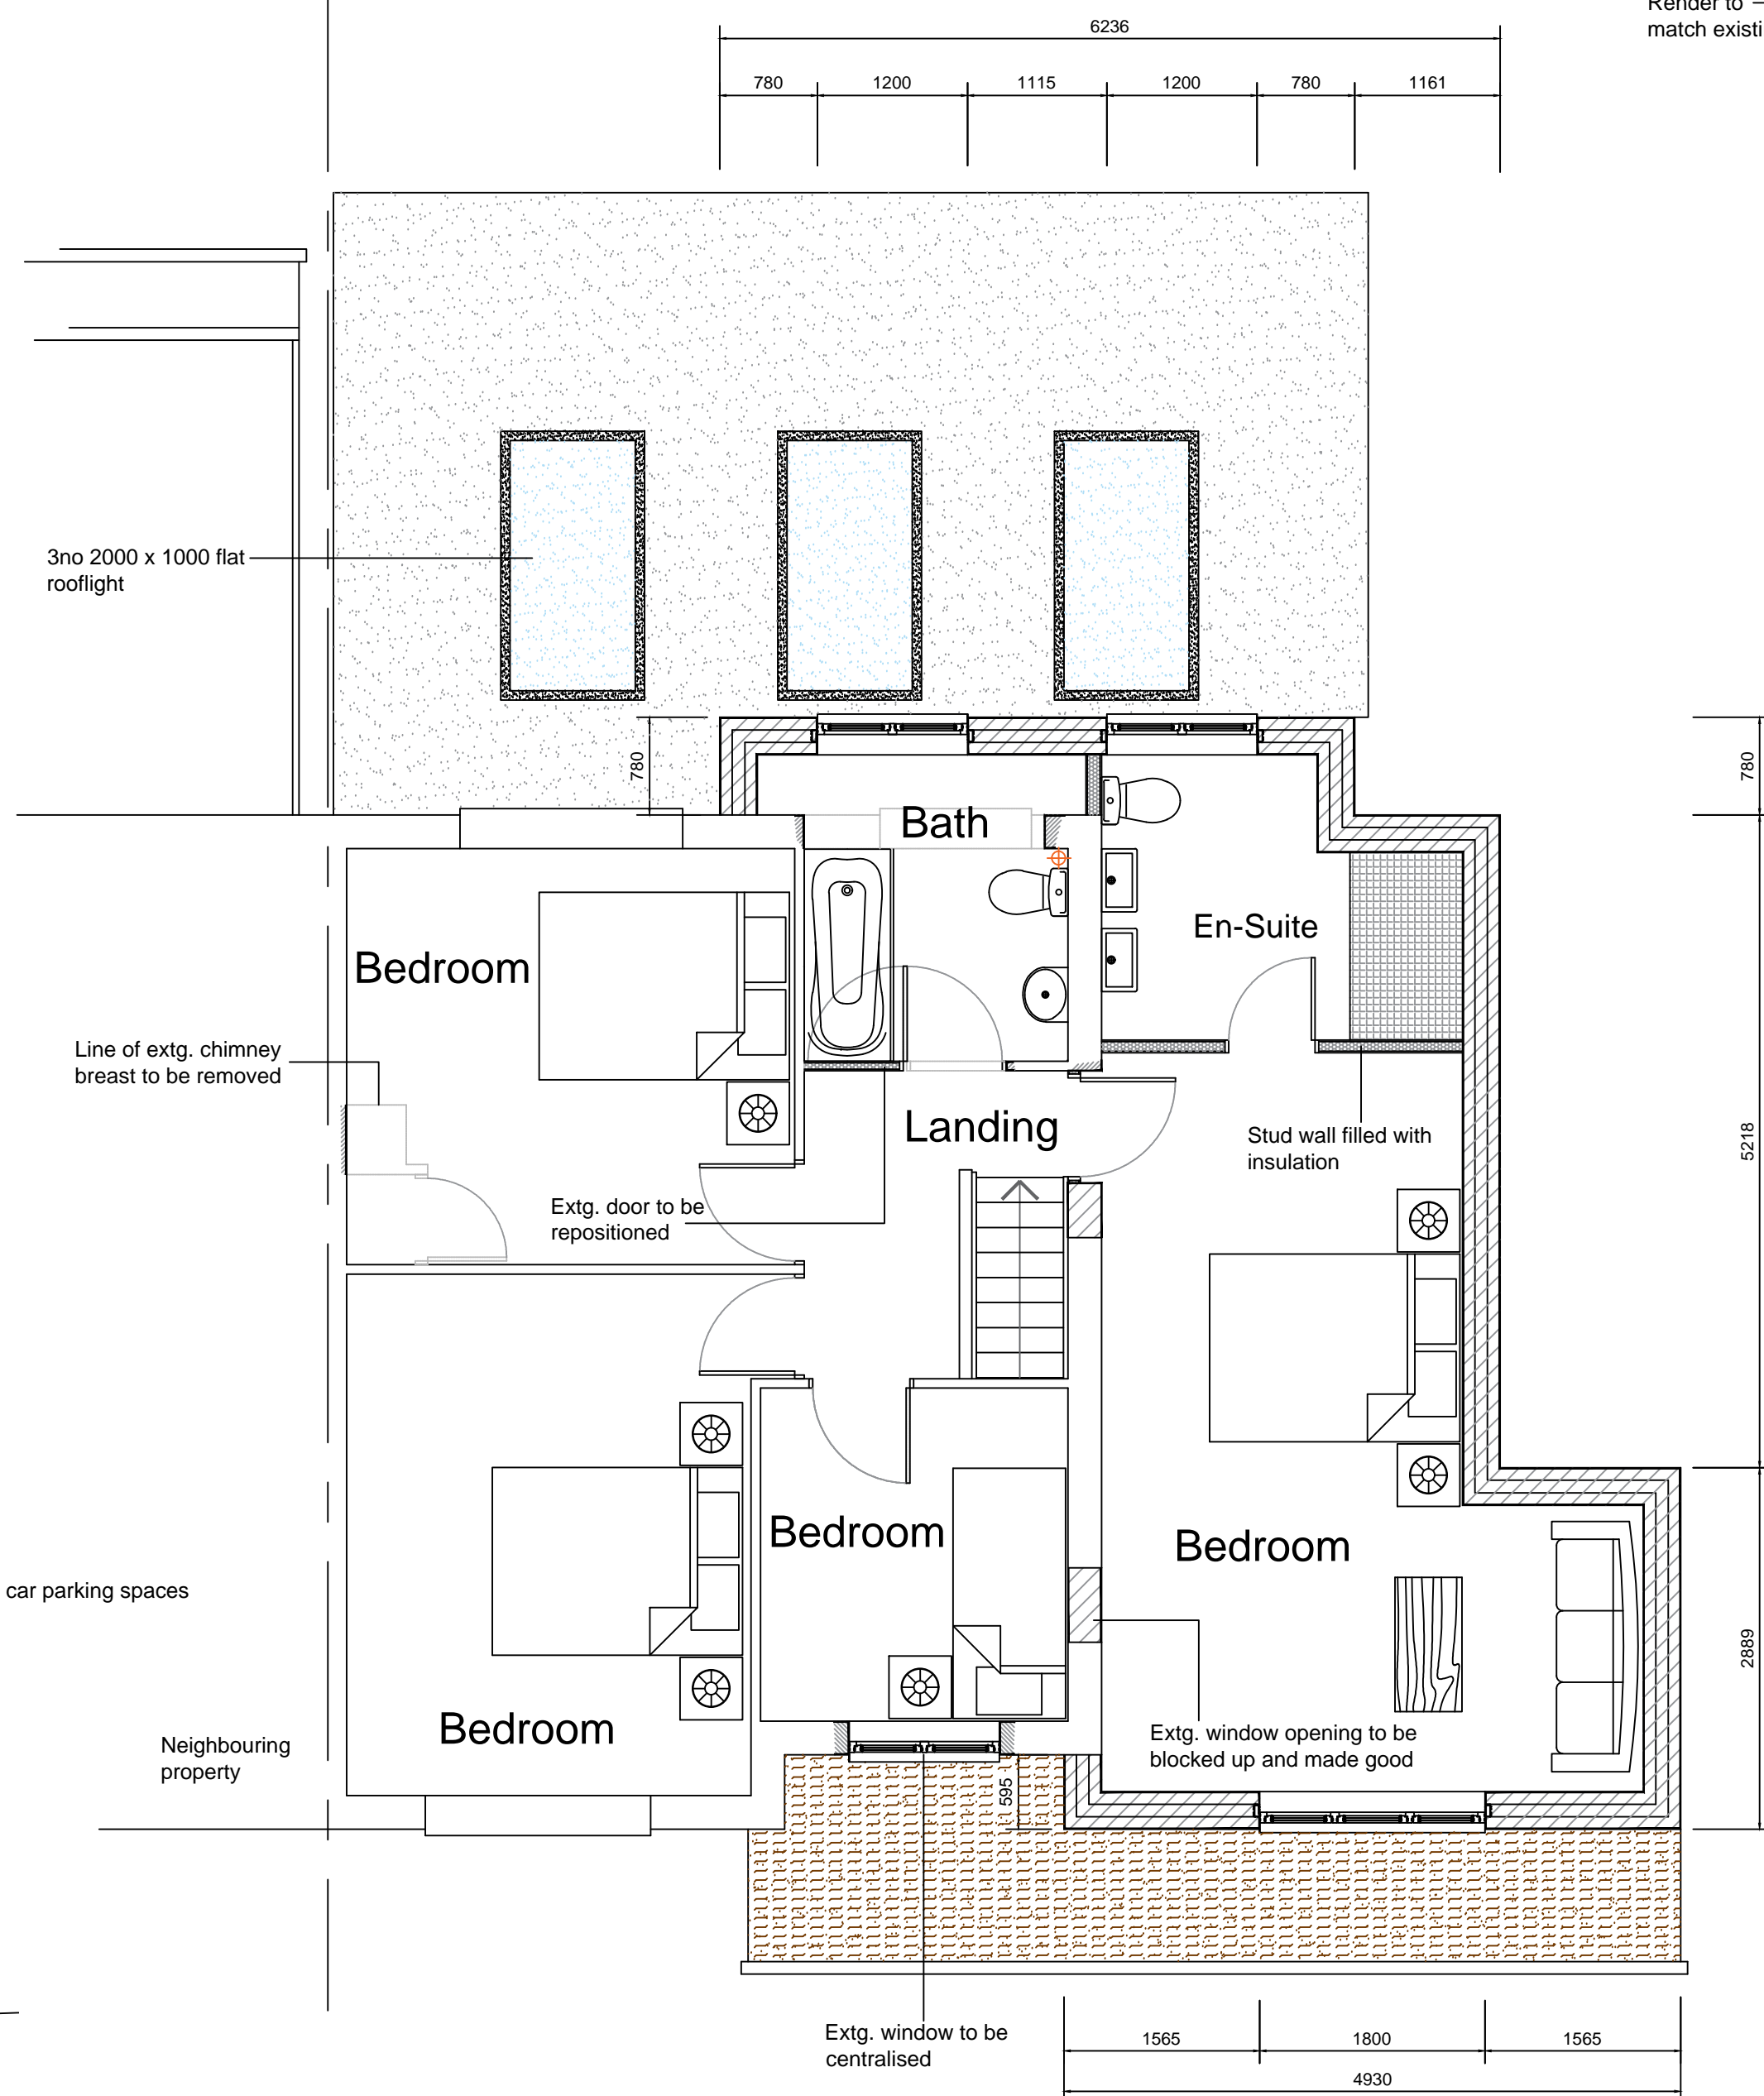

Proposed Roof / Site Plan 1:100

Architech Limited
 Architectural and Building Consultants
 Tel. 01462 634293 / 07768 123899

Project
 99 Bramble Road, Hatfield,
 Hertfordshire

Title
 Proposed Double Storey Side &
 Single Storey Rear Extension

Date Feb. 2022 **Scale** 1:50 1:100 **Status** Planning

2022 / 09 / 01 **A1**

Proposed Ground Floor Plan 1:50

