

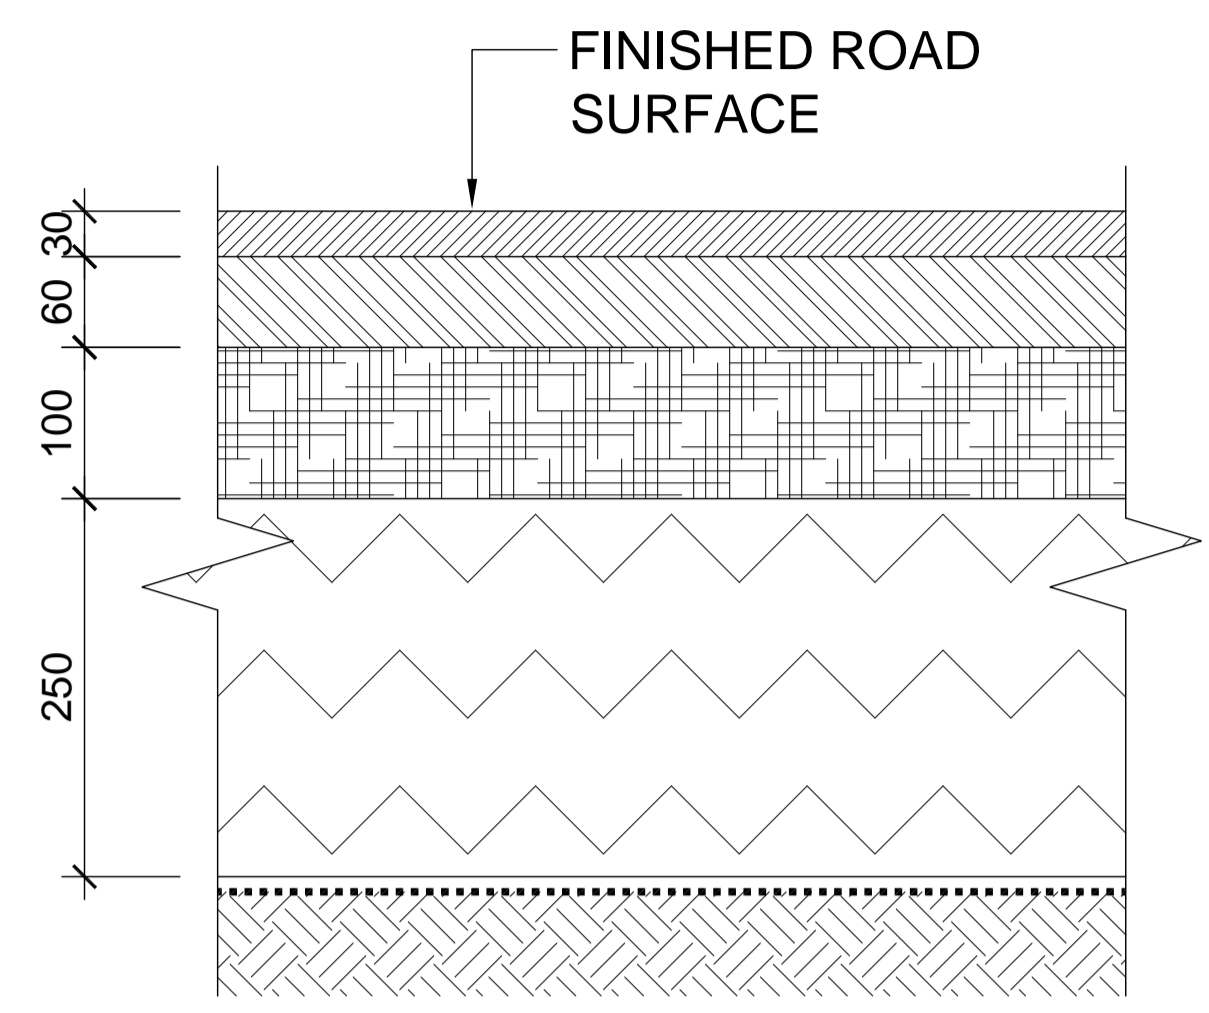
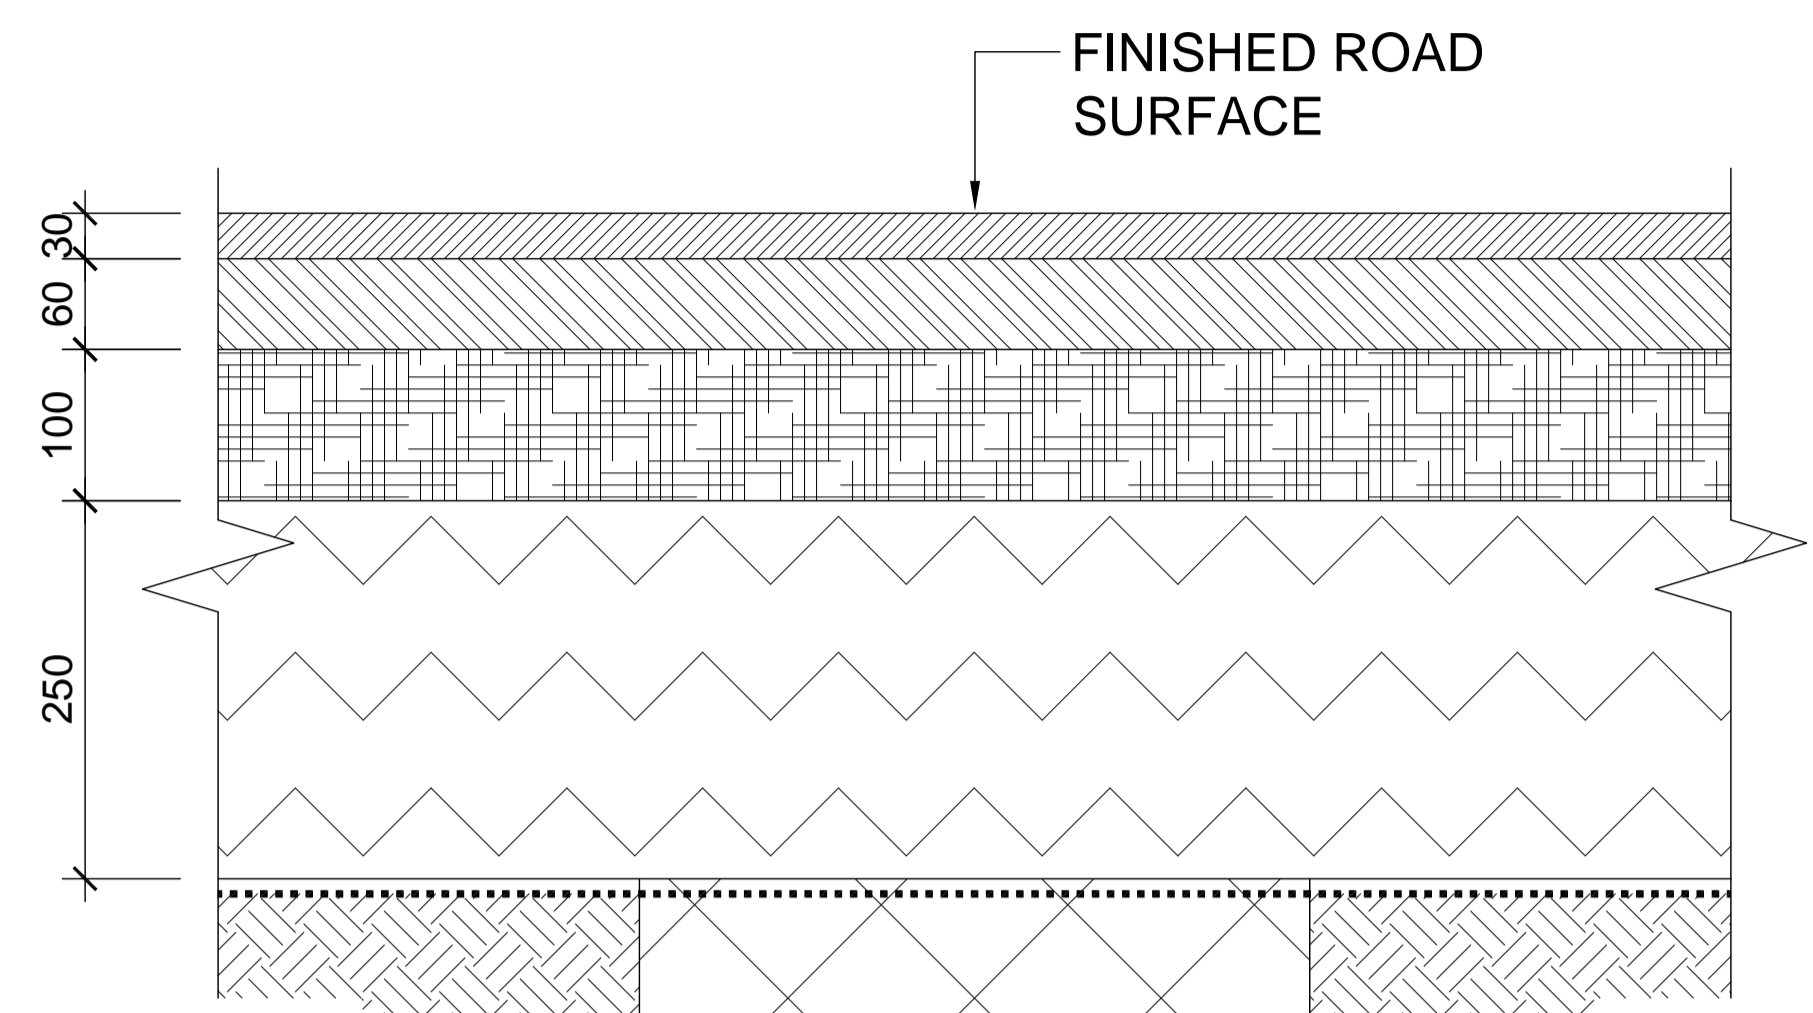


SERVICES LOCATIONS INDICATIVE. LOCATIONS TBC ON SITE.

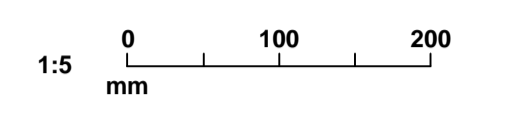


1. Surface Course 30mm - 10mm DBM to clause 7-5 BS 4987 Part 1 (2003).
2. Binder Course 60mm - 20mm DBM to clause 7-5 BS 4987 Part 1 (2003).
3. Road Base 100mm - 28mm DBM to clause 5-2 BS 4987 Part 1 (2003).
4. Sub-Base 250mm Type 1 granular material to clause 803 DTp specification.
5. Geotextile - 'Terram'.
6. Formation to be trimmed and compacted and dig out any soft spots and fill with type 1 granular material.

CAR PARK ROAD/BAY CONSTRUCTION
SCALE 1:5

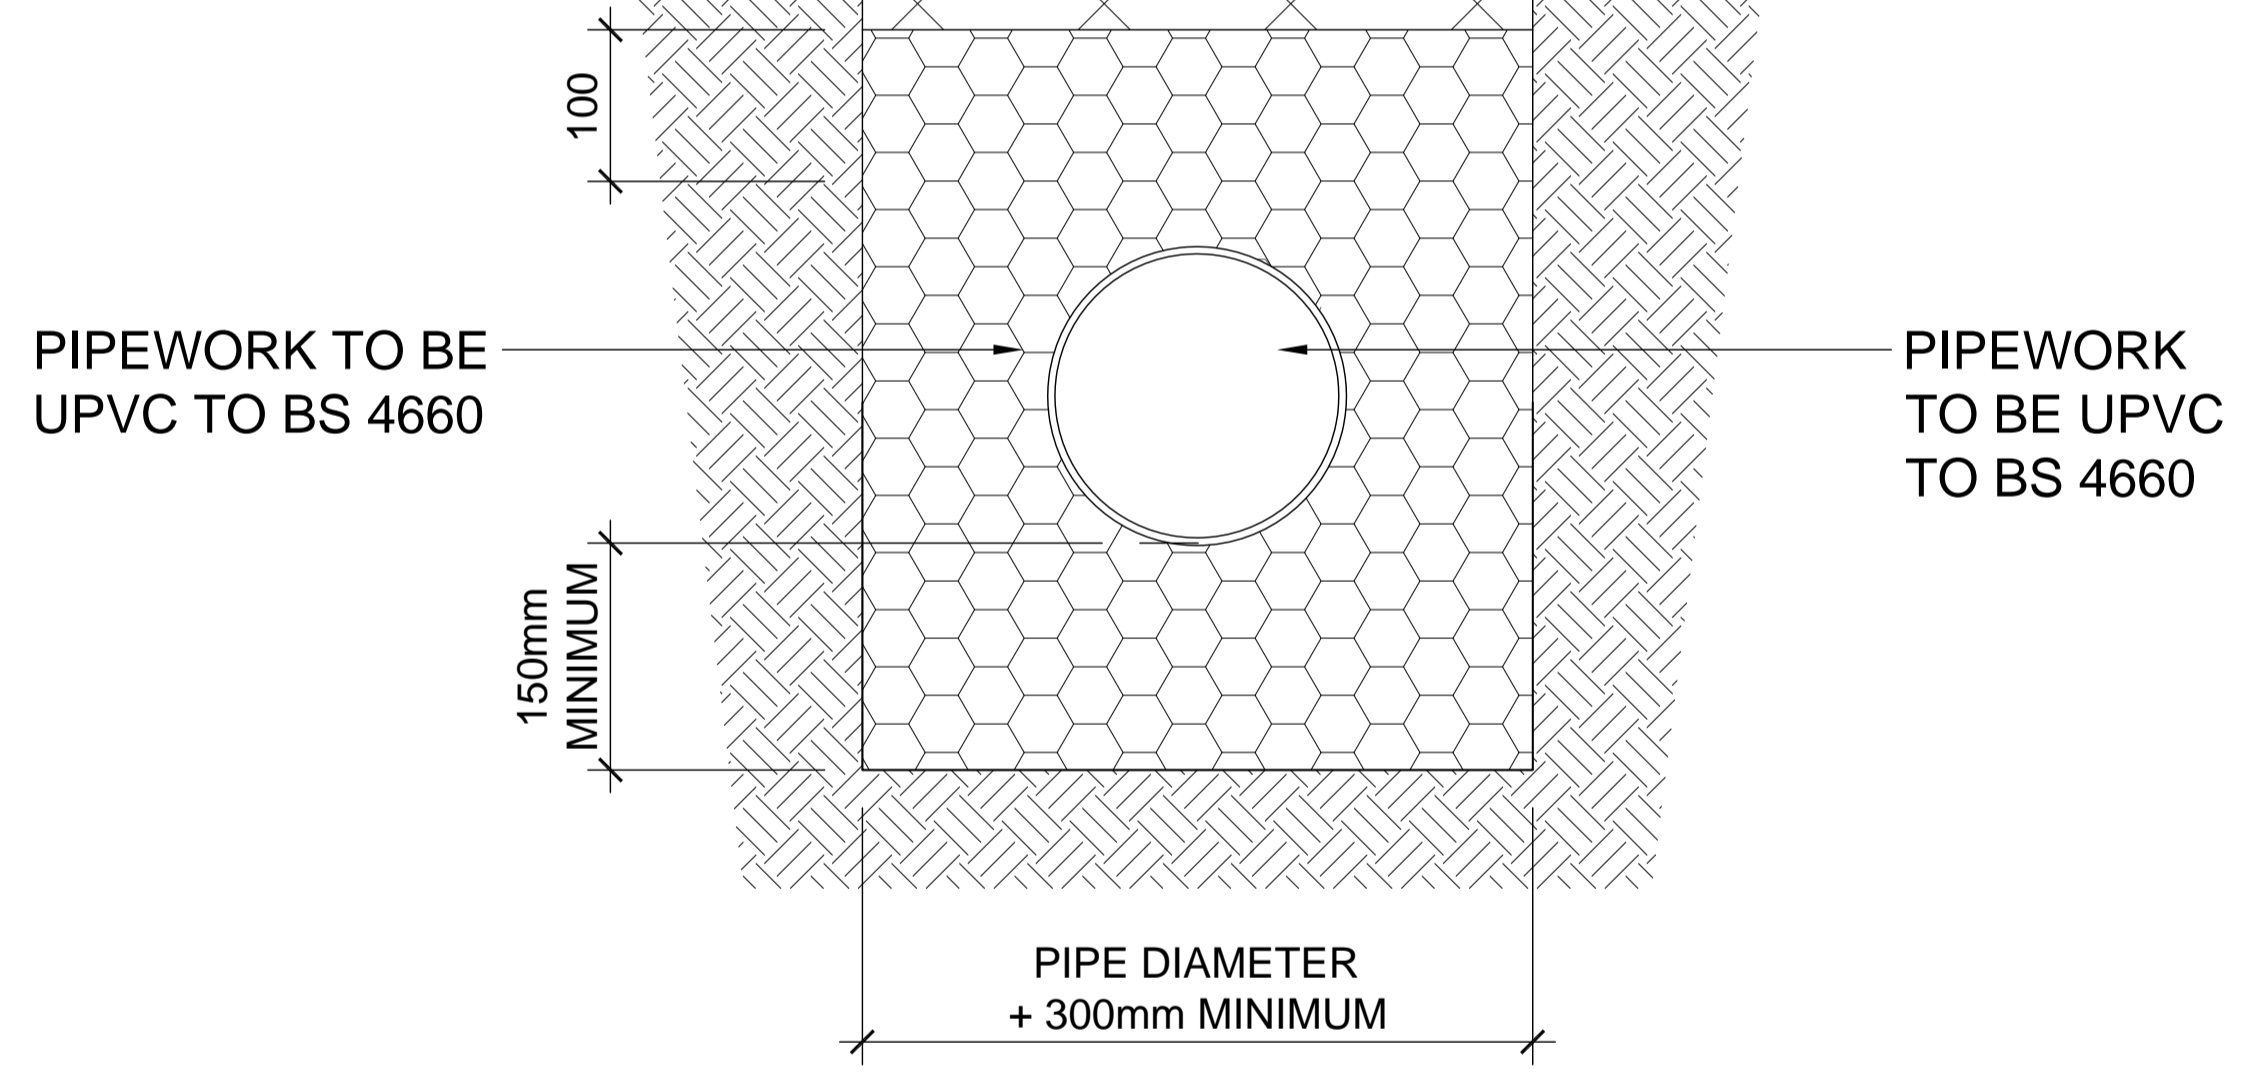

BEDDING FOR DRAINS DETAIL
SCALE 1:5

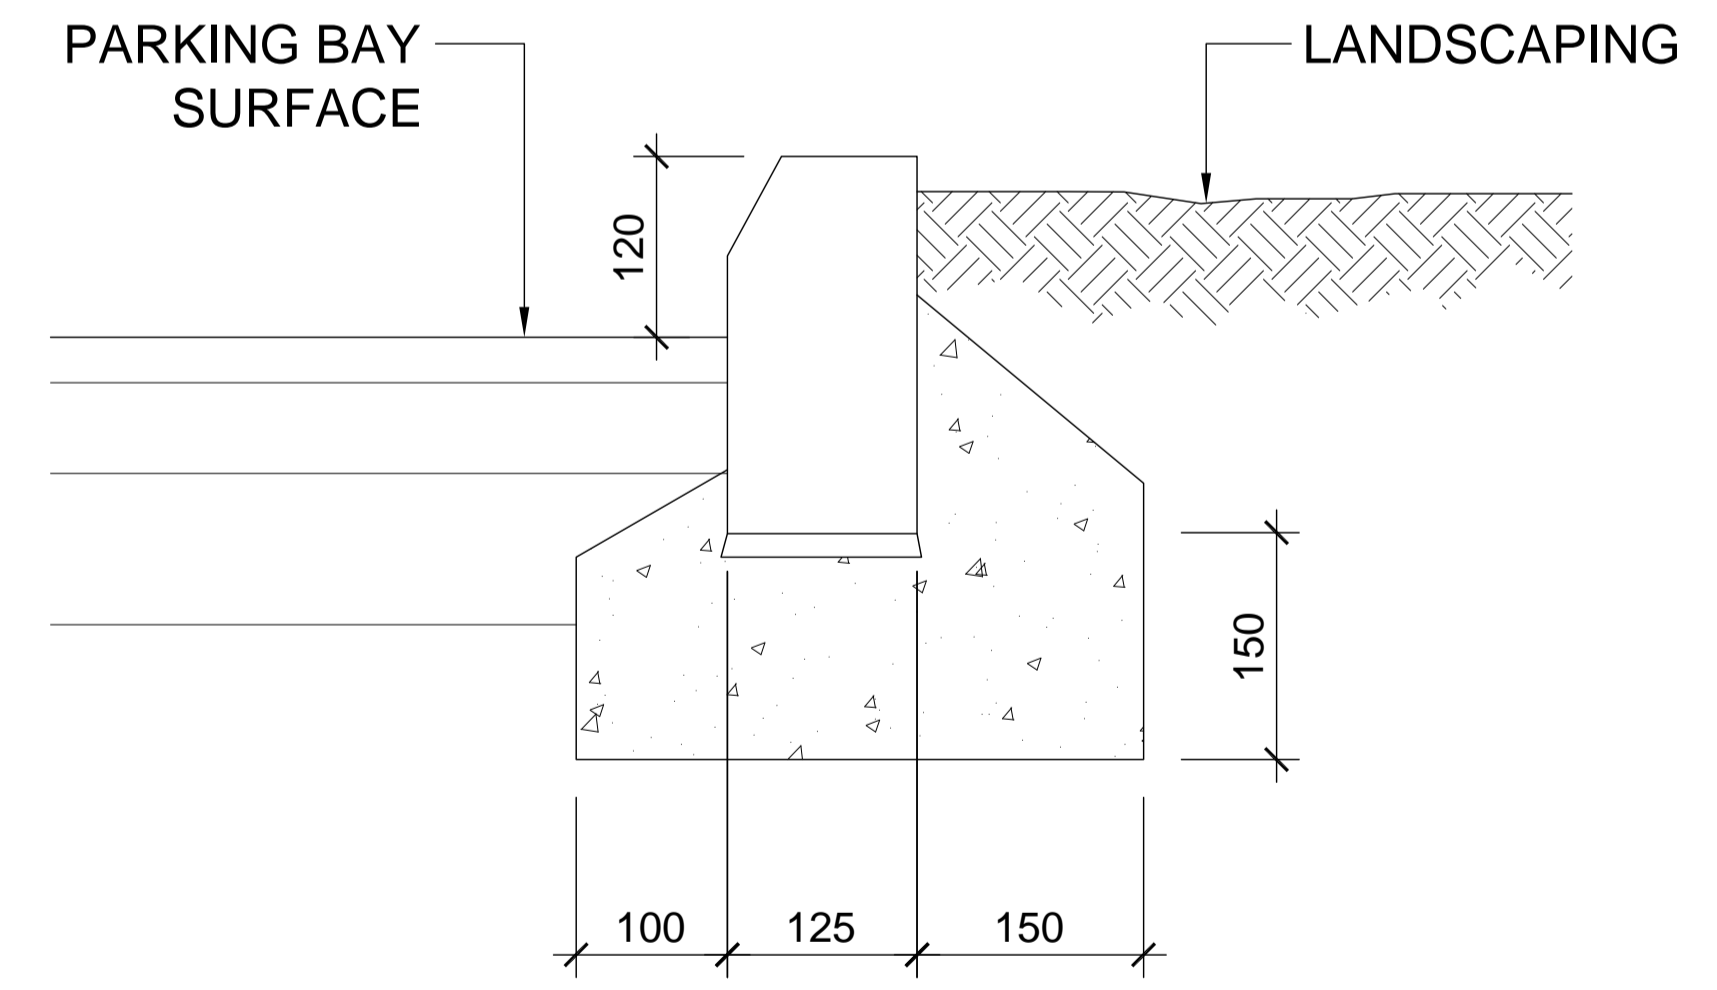

TYPICAL KERB SECTION
SCALE 1:5

REVISION A	BY: MPW	CHECKED:	DATE: 08/01/2018
HCD STANDARD DISCLAIMER NOTES REMOVED			
ISSUE 1	BY: MPW	CHECKED:	DATE: 11/12/2017
INITIAL ISSUE			

PLANNING

PLAT DATE:



CLIENT:

HATFIELD

PROJECT:

**PROPOSED
CAR PARK EXTENSION
DETAILS**

DRAWING:	SCALE:	DATE:
MPW	1:5@A1	DEC 2017

Hadfield Cawkwell Davidson

Broomgrove Lodge, 13 Broomgrove Rd, Sheffield, S10 2LZ T 0114 266 8181 www.hcd.co.uk

Architecture | Engineering | Interior Design | Masterplanning | Urban Design

JOB NO: 2016-318 | DRAWING NO: A-90-002 | A

© S:\Architecture\2016-318\Drawings\DR - Plansheets\A-90-002_Proposed Car Park Details.dwg HCD