



COPYRIGHT@ **Atelier 41 Architects Ltd**
THIS DRAWING WHICH IS THE PROPERTY
OF ATELIER 41 ARCHITECTS LTD IS THE
SUBJECT OF INTELLECTUAL PROPERTY
RIGHTS INCLUDING COPYRIGHT AND DESIGN
RIGHTS AND SHALL NOT BE REPRODUCED,
LOANED, COPIED OR SUBMITTED TO ANY
OTHER PARTY WITHOUT THE WRITTEN
CONSENT OF BURO ONE ARCHITECTS LTD

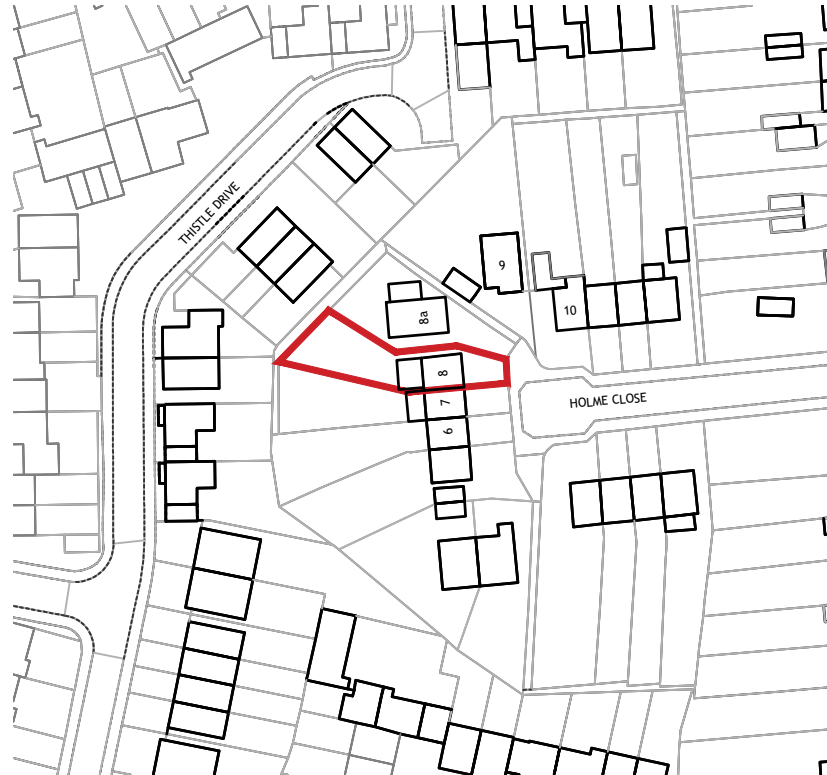

OS MAP

SCALE 1:1250

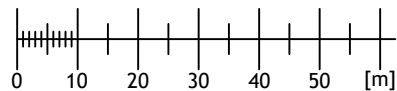

NO. DR. INFO
DATE

REVISION

PROJECT

8 HOLME CLOSE,
HATFIELD,
AL10 9LQ

CLIENT

DRAWING TITLE

OS MAP

SCALE 1:1250

SIZE A4

JOB NO. 2023102

STAGE PLANNING

DWG NO. 2023102.P.001

REVISION 0

DATE OCTOBER 2023

DRAWN MB

CHECKED MB

ATELIER.⁴¹

ARCHITECTS

1 Manor Drive, London, N20 0DZ
michael@atelierdot41.co.uk
www.atelier41architects.co.uk
phone: 0 7399 409 190