
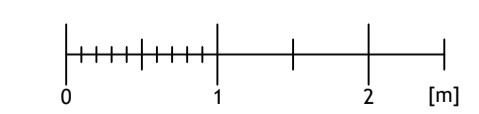
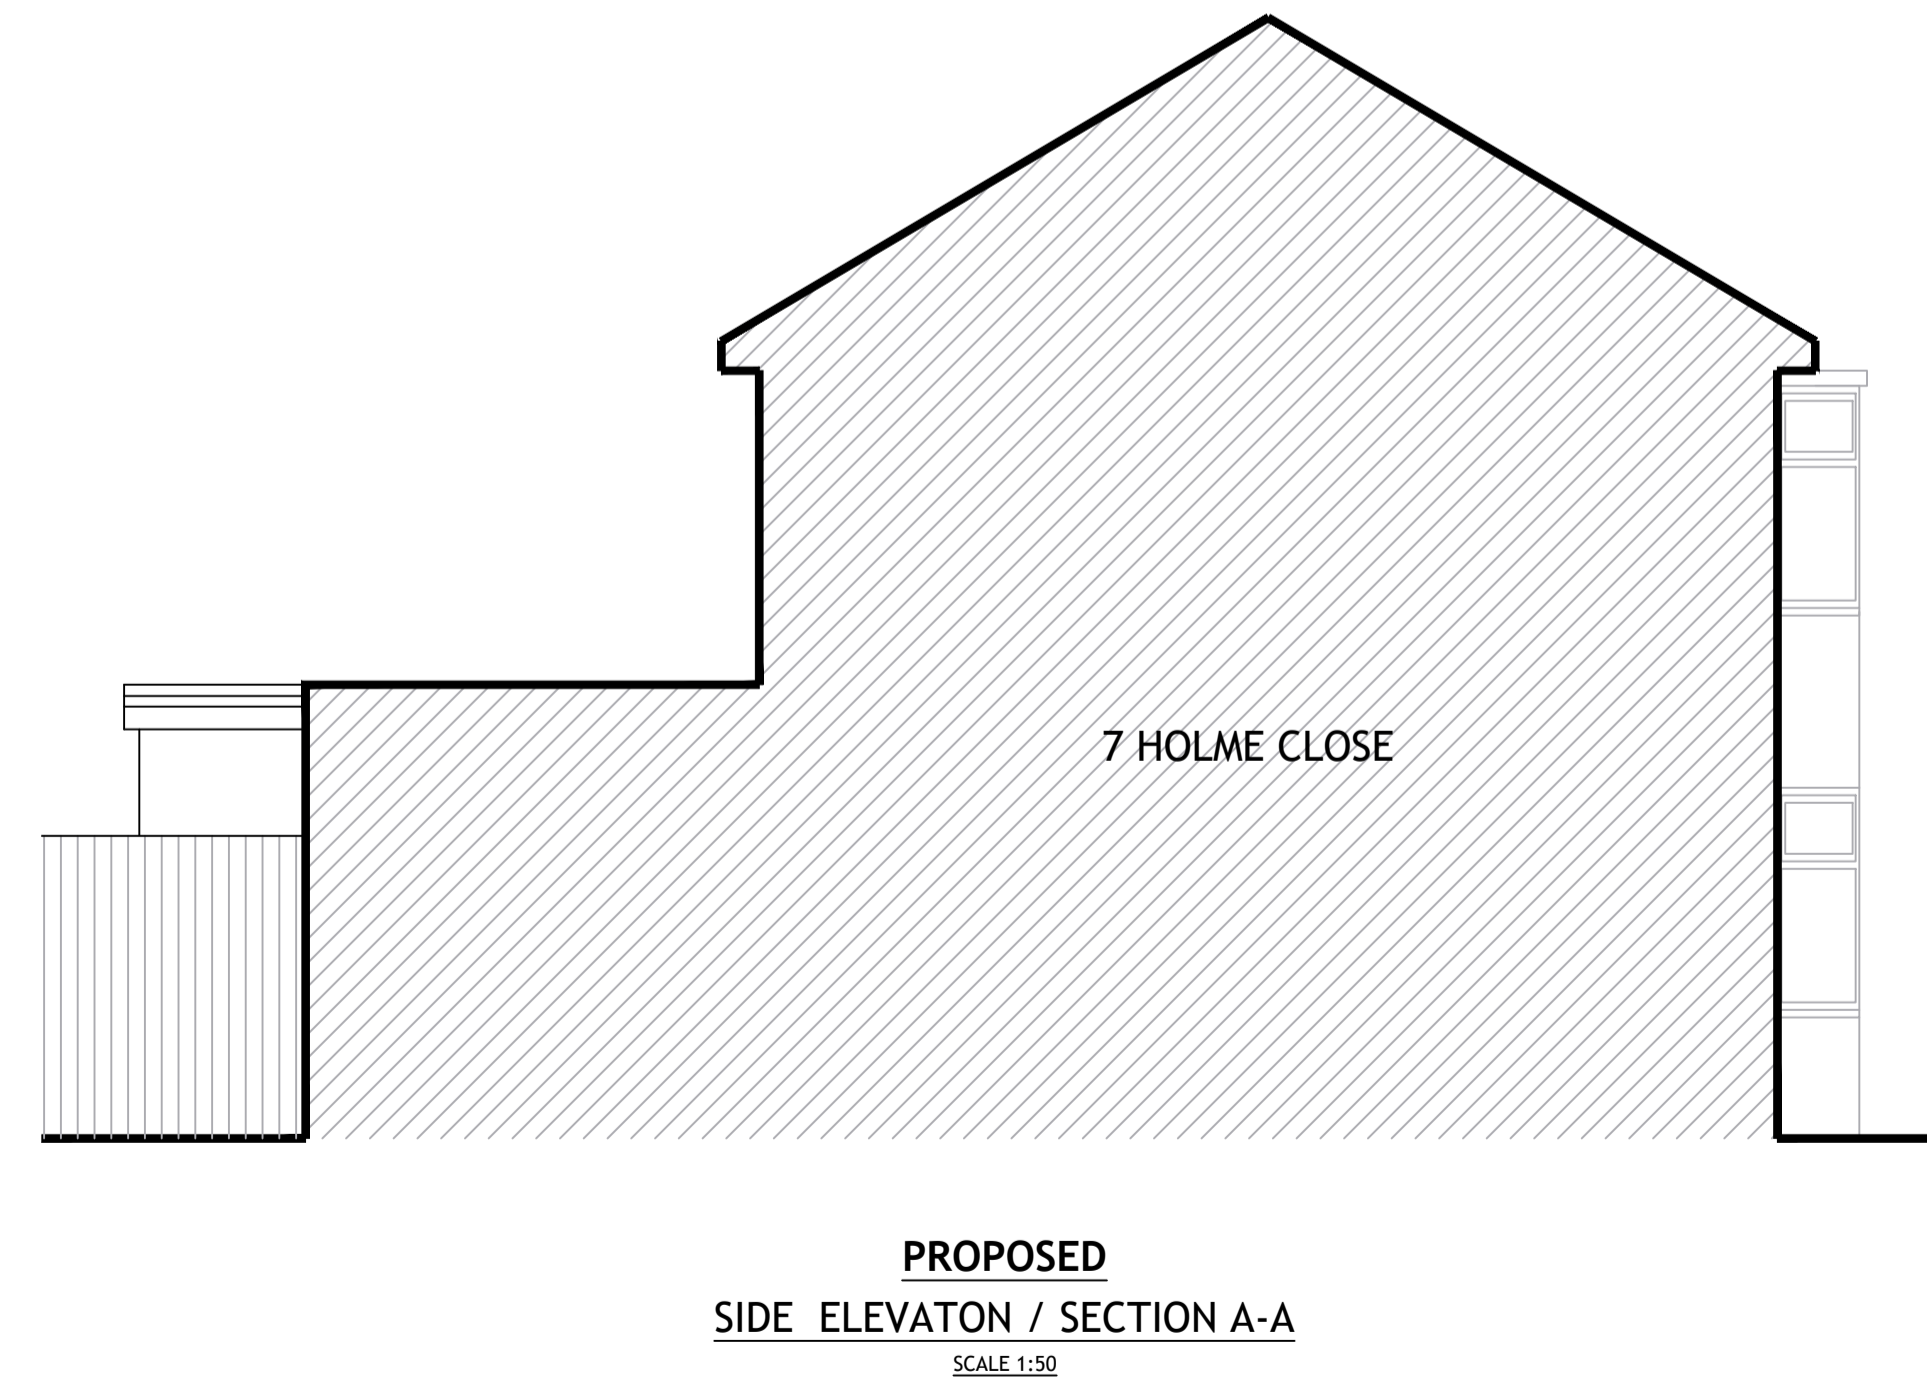
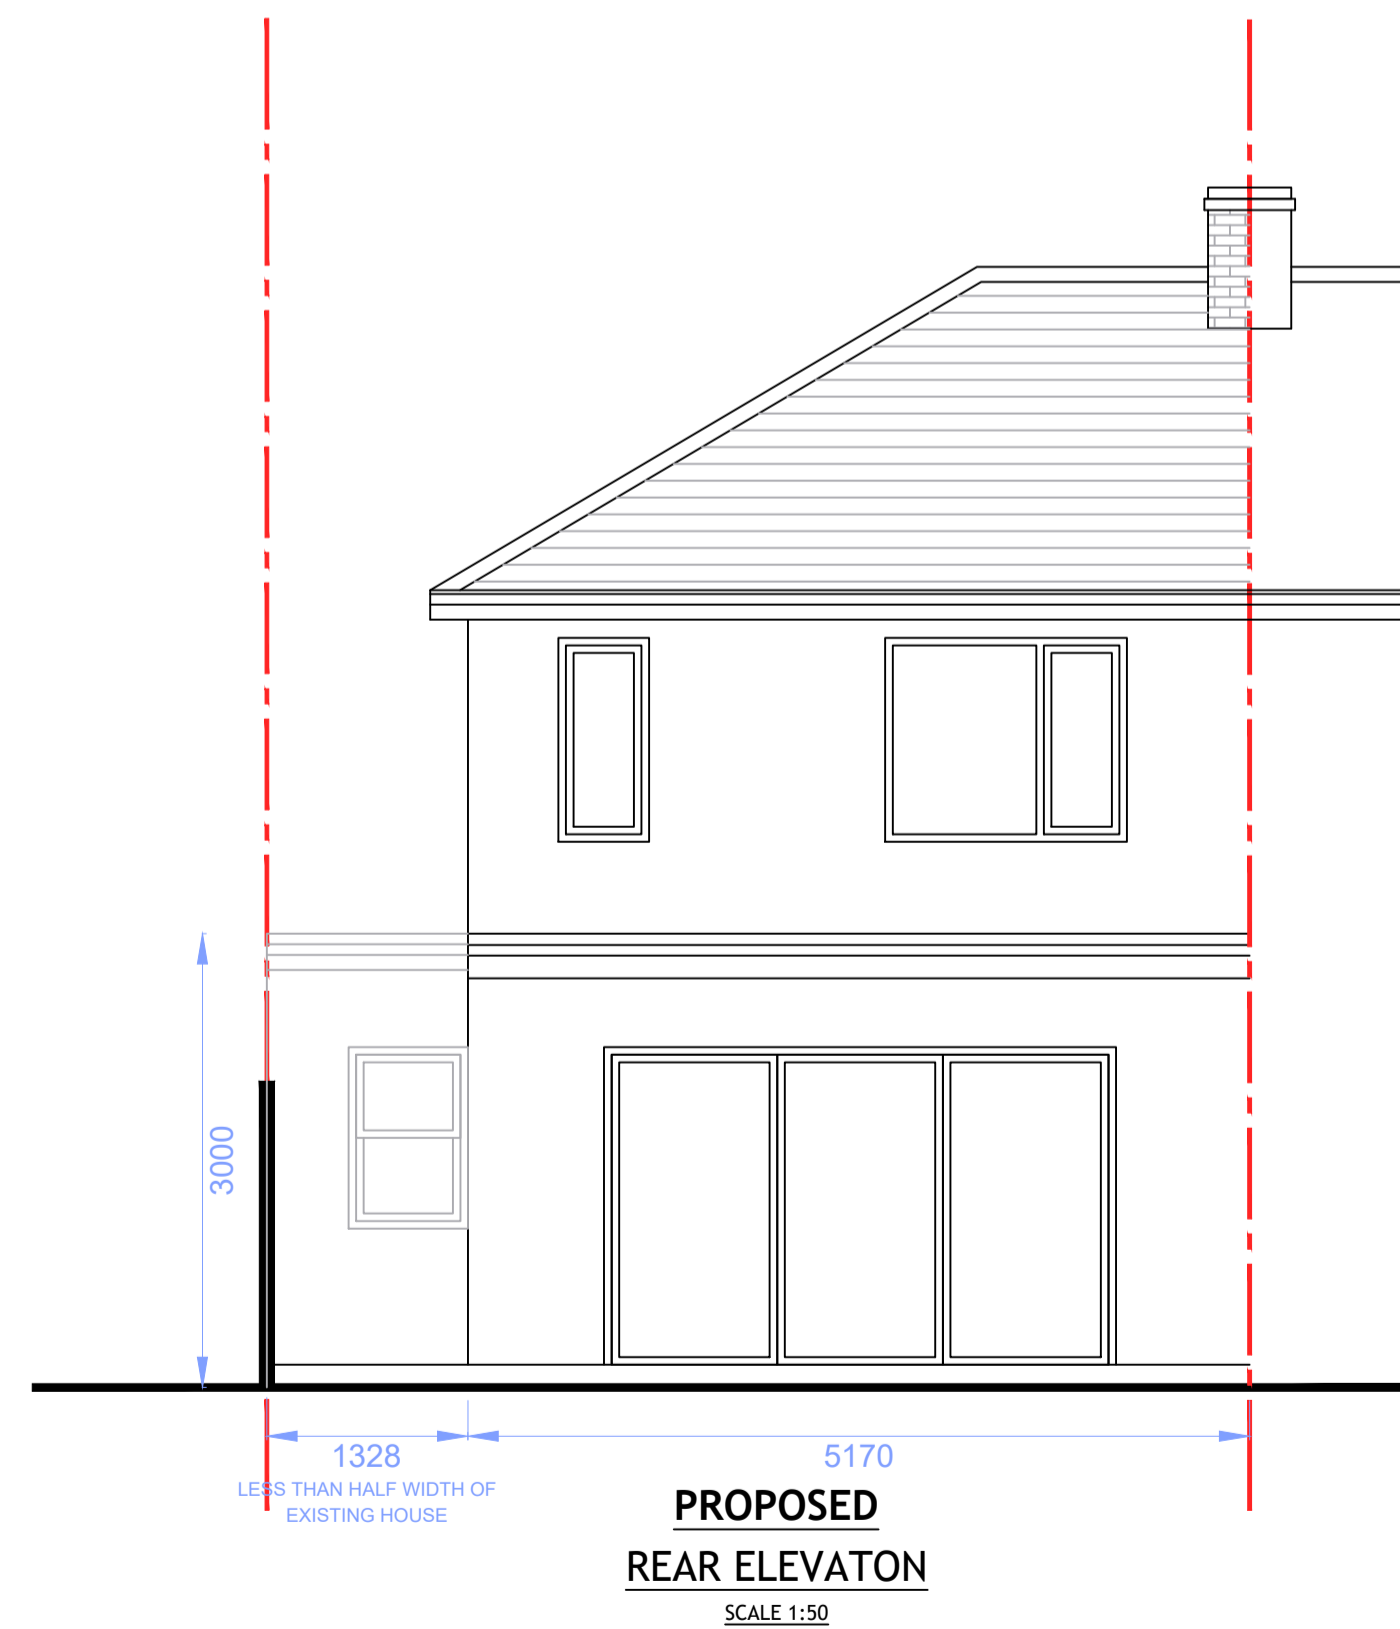
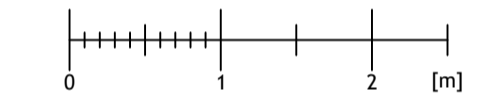
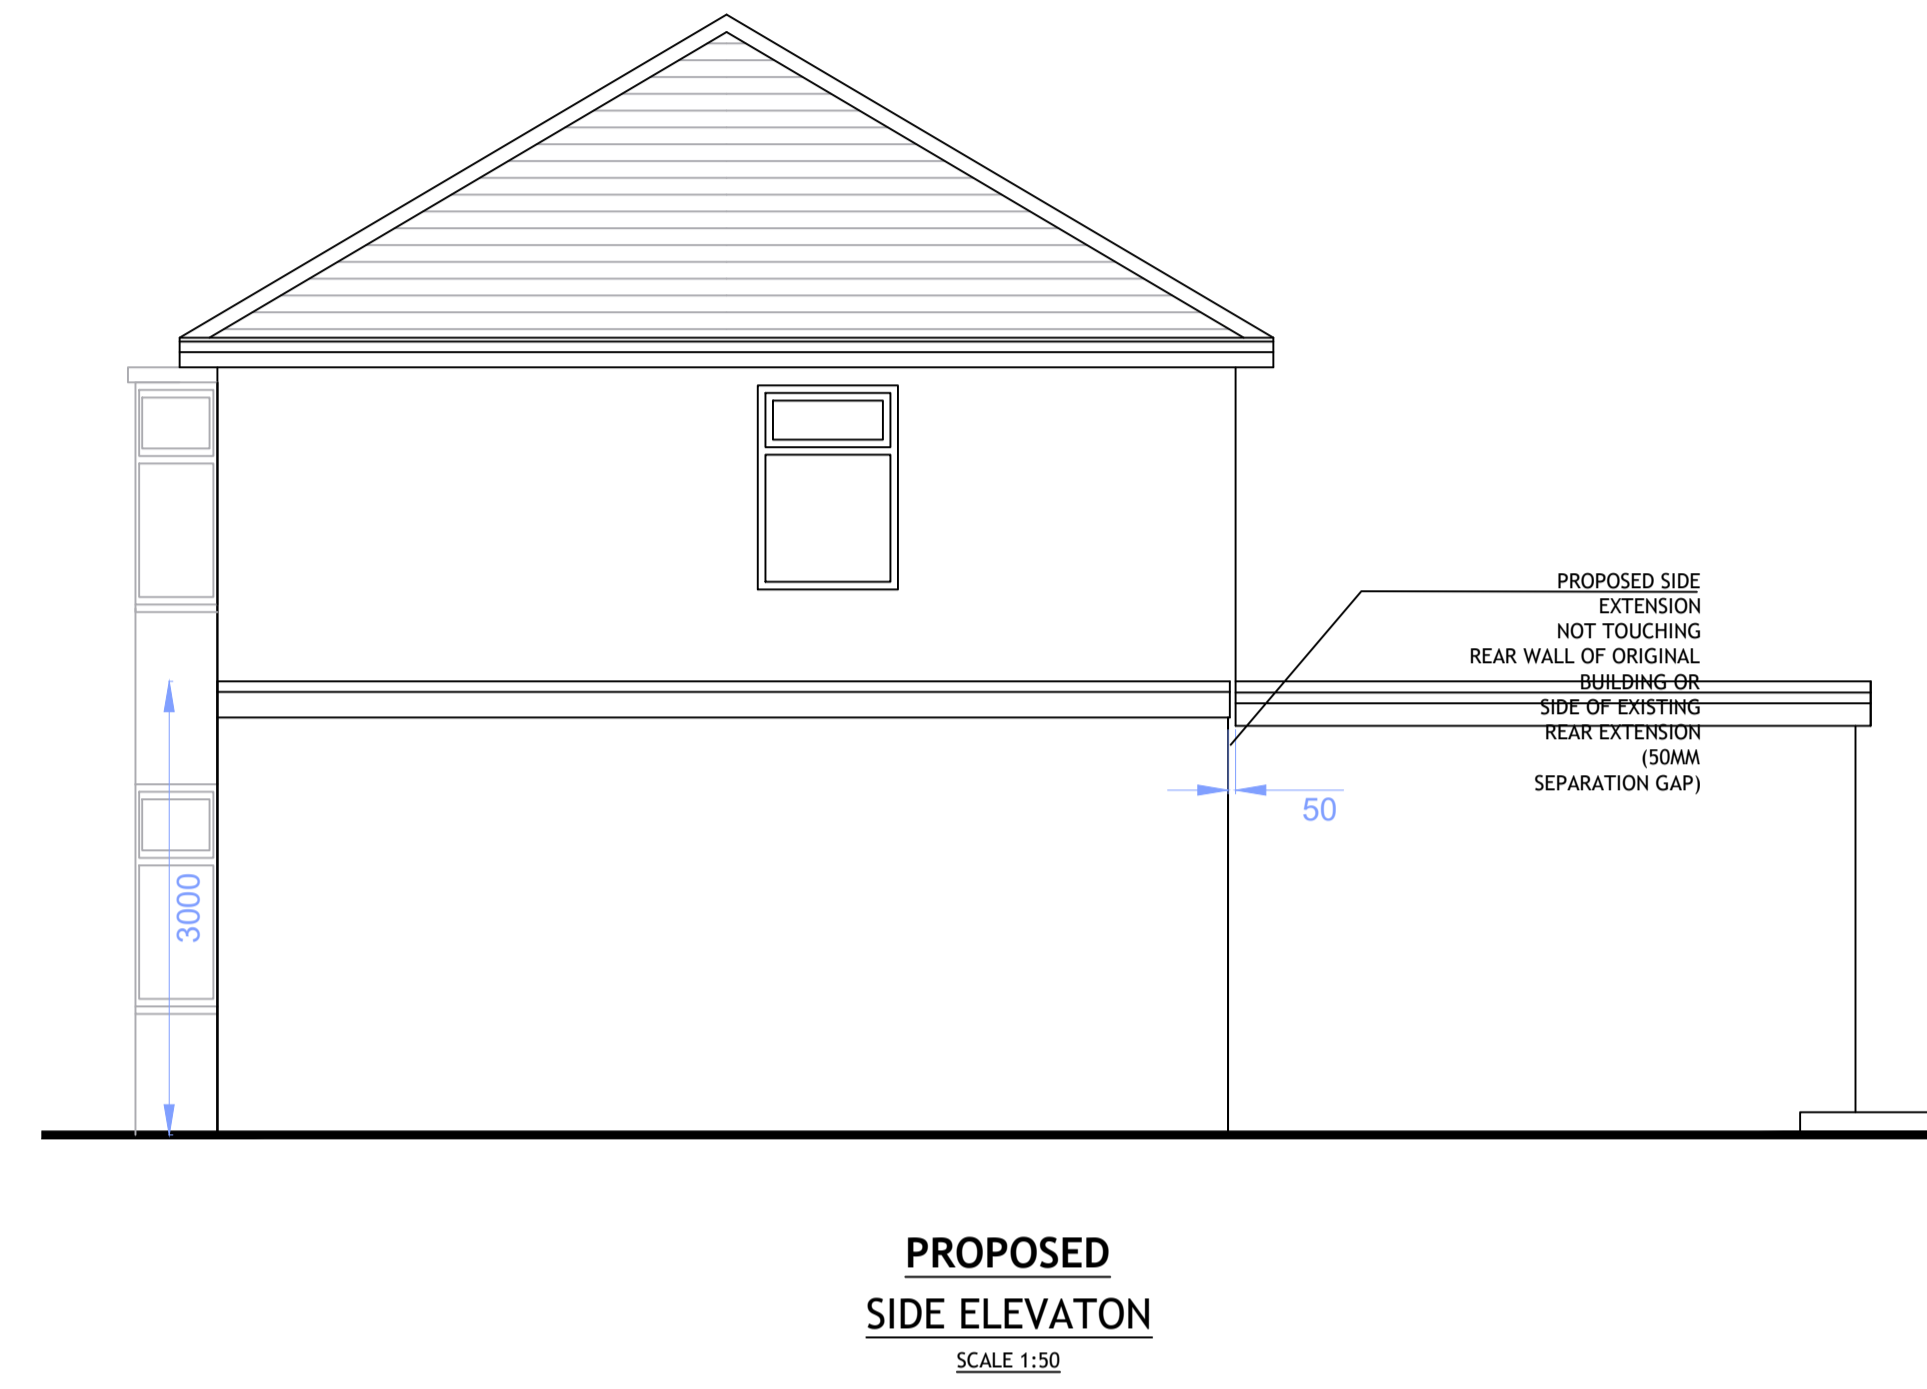
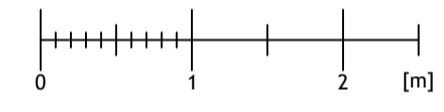


**NOTES**  
 THIS DRAWING IS THE SUBJECT OF  
 COPYRIGHT AND DESIGN RIGHTS  
 AND SHALL NOT BE REPRODUCED,  
 LOANED, COPIED OR SUBMITTED  
 TO ANY OTHER PARTY WITHOUT  
 CONSENT.

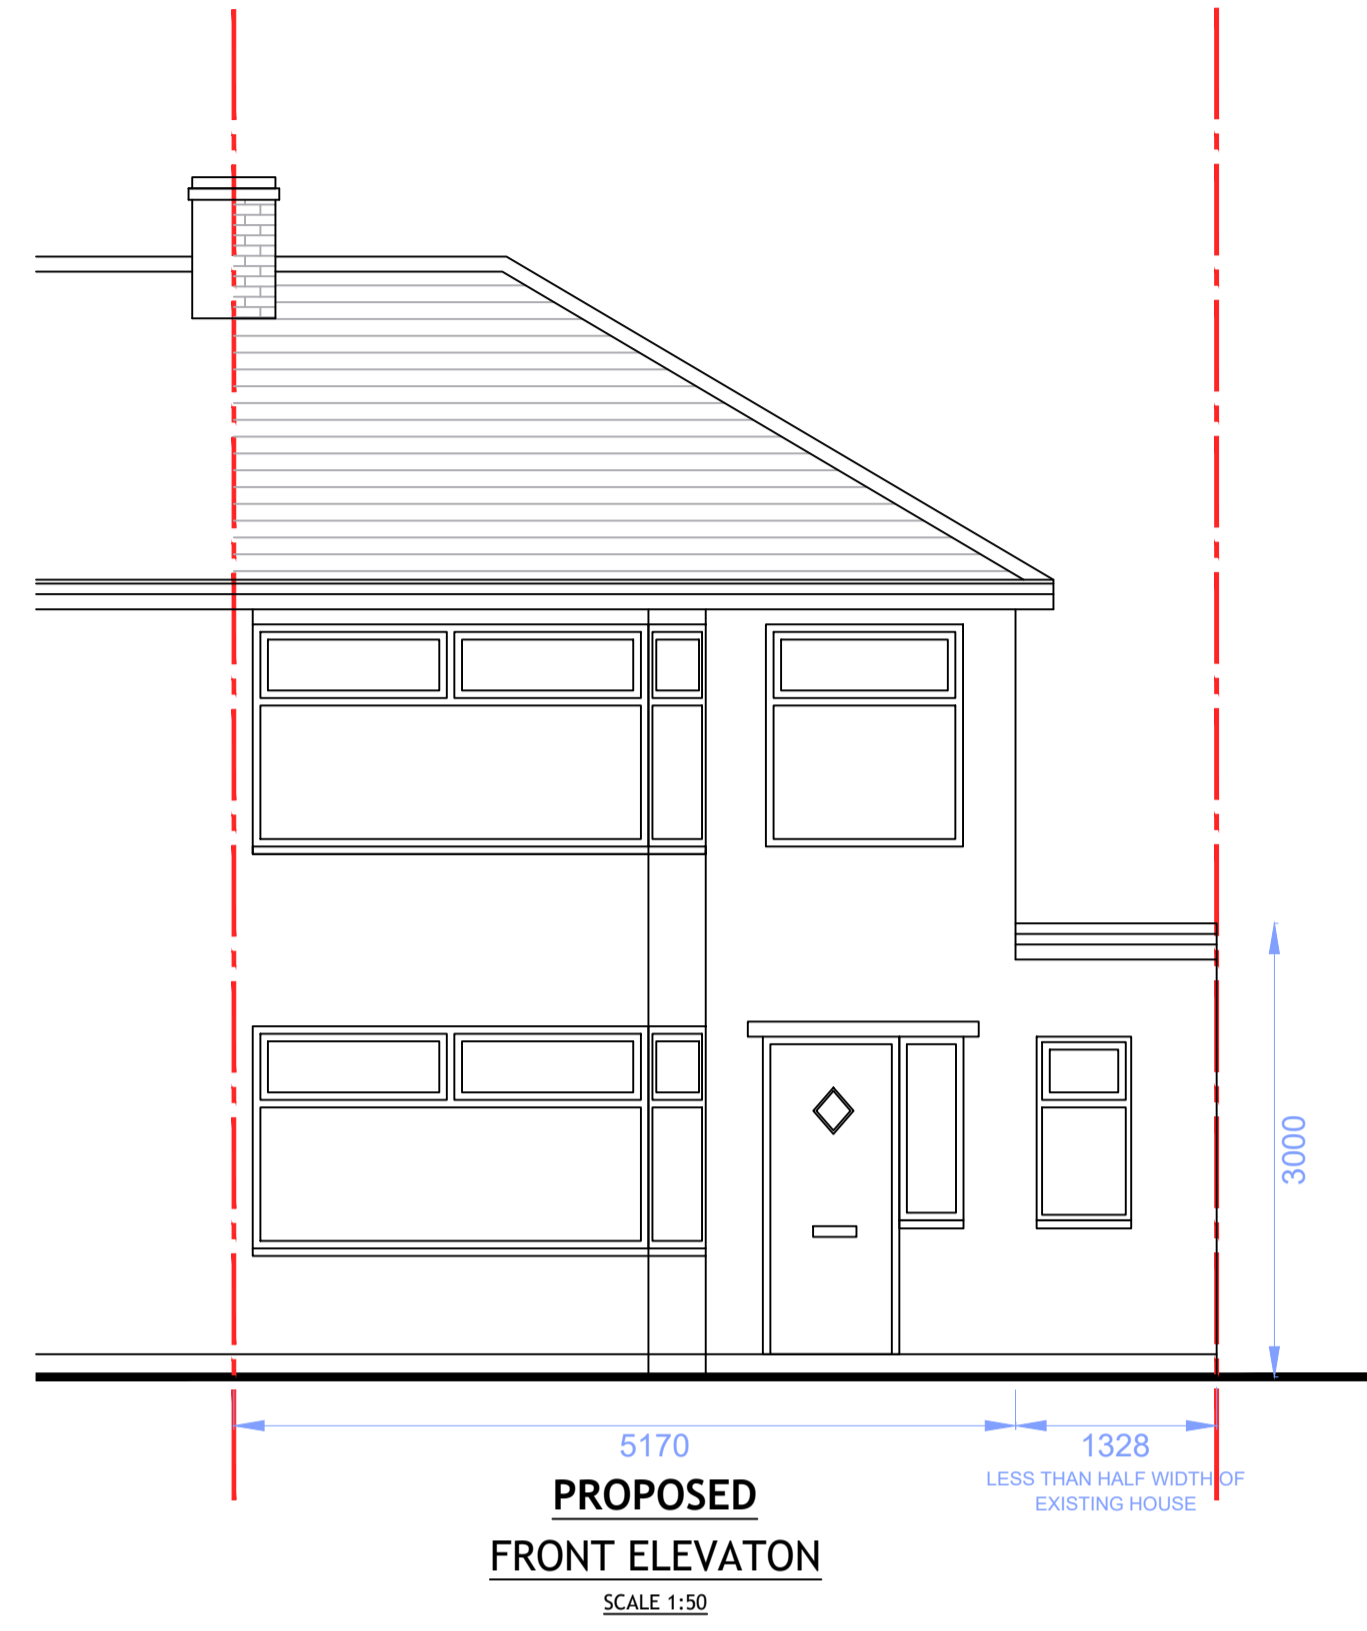

NO.	DR.	INFO
DATE		
<b>REVISION</b>		
<b>PROJECT</b>		
8 HOLME CLOSE, HATFIELD, AL10 9LQ		
<b>CLIENT</b>		
<b>DRAWING TITLE</b>		
PROPOSED ELEVATIONS		
<b>SCALE</b>	1:50	1:100
<b>SIZE</b>	A1	A3
<b>JOB NO.</b>	2023102	
<b>STAGE</b>	PLANNING	
<b>DWG NO.</b>	2023102.P.302	
<b>REVISION</b>		
<b>DATE</b>	OCTOBER 2023	
<b>DRAWN</b>	MB	
<b>CHECKED</b>	MB	