
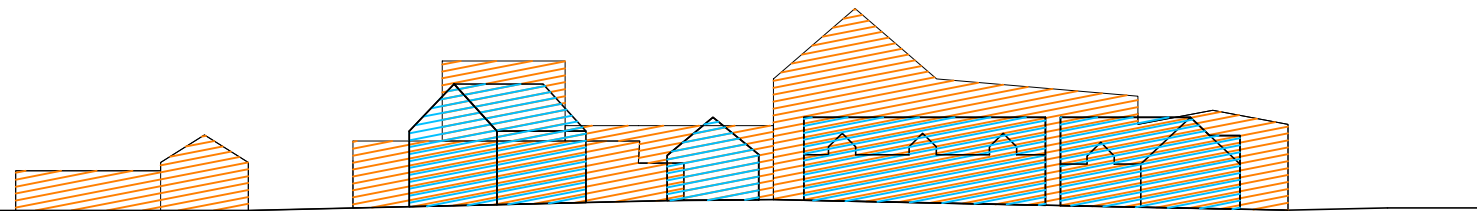
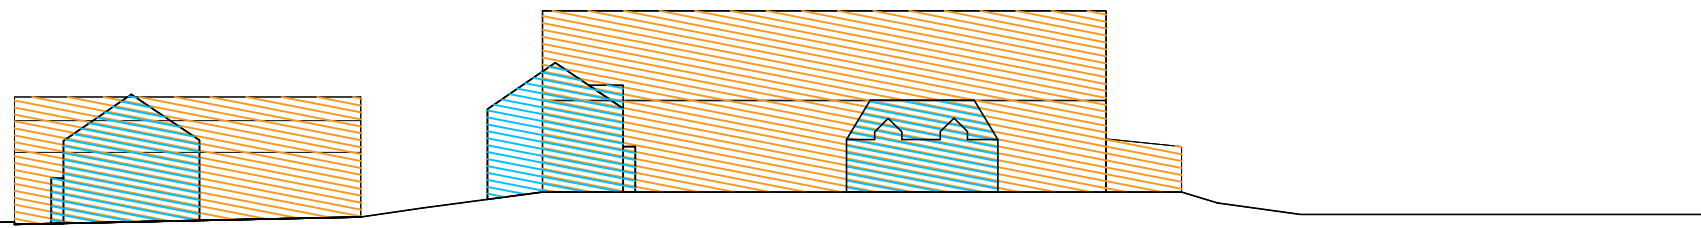
 Proposed Form
 Existing Form

KEY PLAN



ELEVATION A-A



ELEVATION B-B

NOTES:

AT ARCHITECTURE LIMITED
 WWW.ATARCHITECTURELTD.COM
 26 THE RIDE, THE GRANGE, DESBOROUGH, NN14 2HZ
 ASHLEY.THOMPSON@AT-ARCHITECTURE.UK

NO DIMENSIONS TO BE SCALED FROM DRAWING
 ALL DIMENSIONS ARE APPROXIMATE AND TO BE
 CHECKED ON SITE

THIS DRAWING IS FOR PLANNING PURPOSES ONLY
 SUBJECT TO BUILDING CONTROL STANDARDS
 AND COMMENTS

COPYRIGHT RESERVED

REV: | BY: | DATE: | DETAILS:



PROJECT:

**Colesdale Farm
NORTHAW**

DRAWING TITLE:

Proposed Massing Elevations

SCALE: | STAGE: | DATE:

1:500 (A3) Preliminary NOV 2019

DRAWING NO: | REVISION:

A_1921 PL200