




SCALE

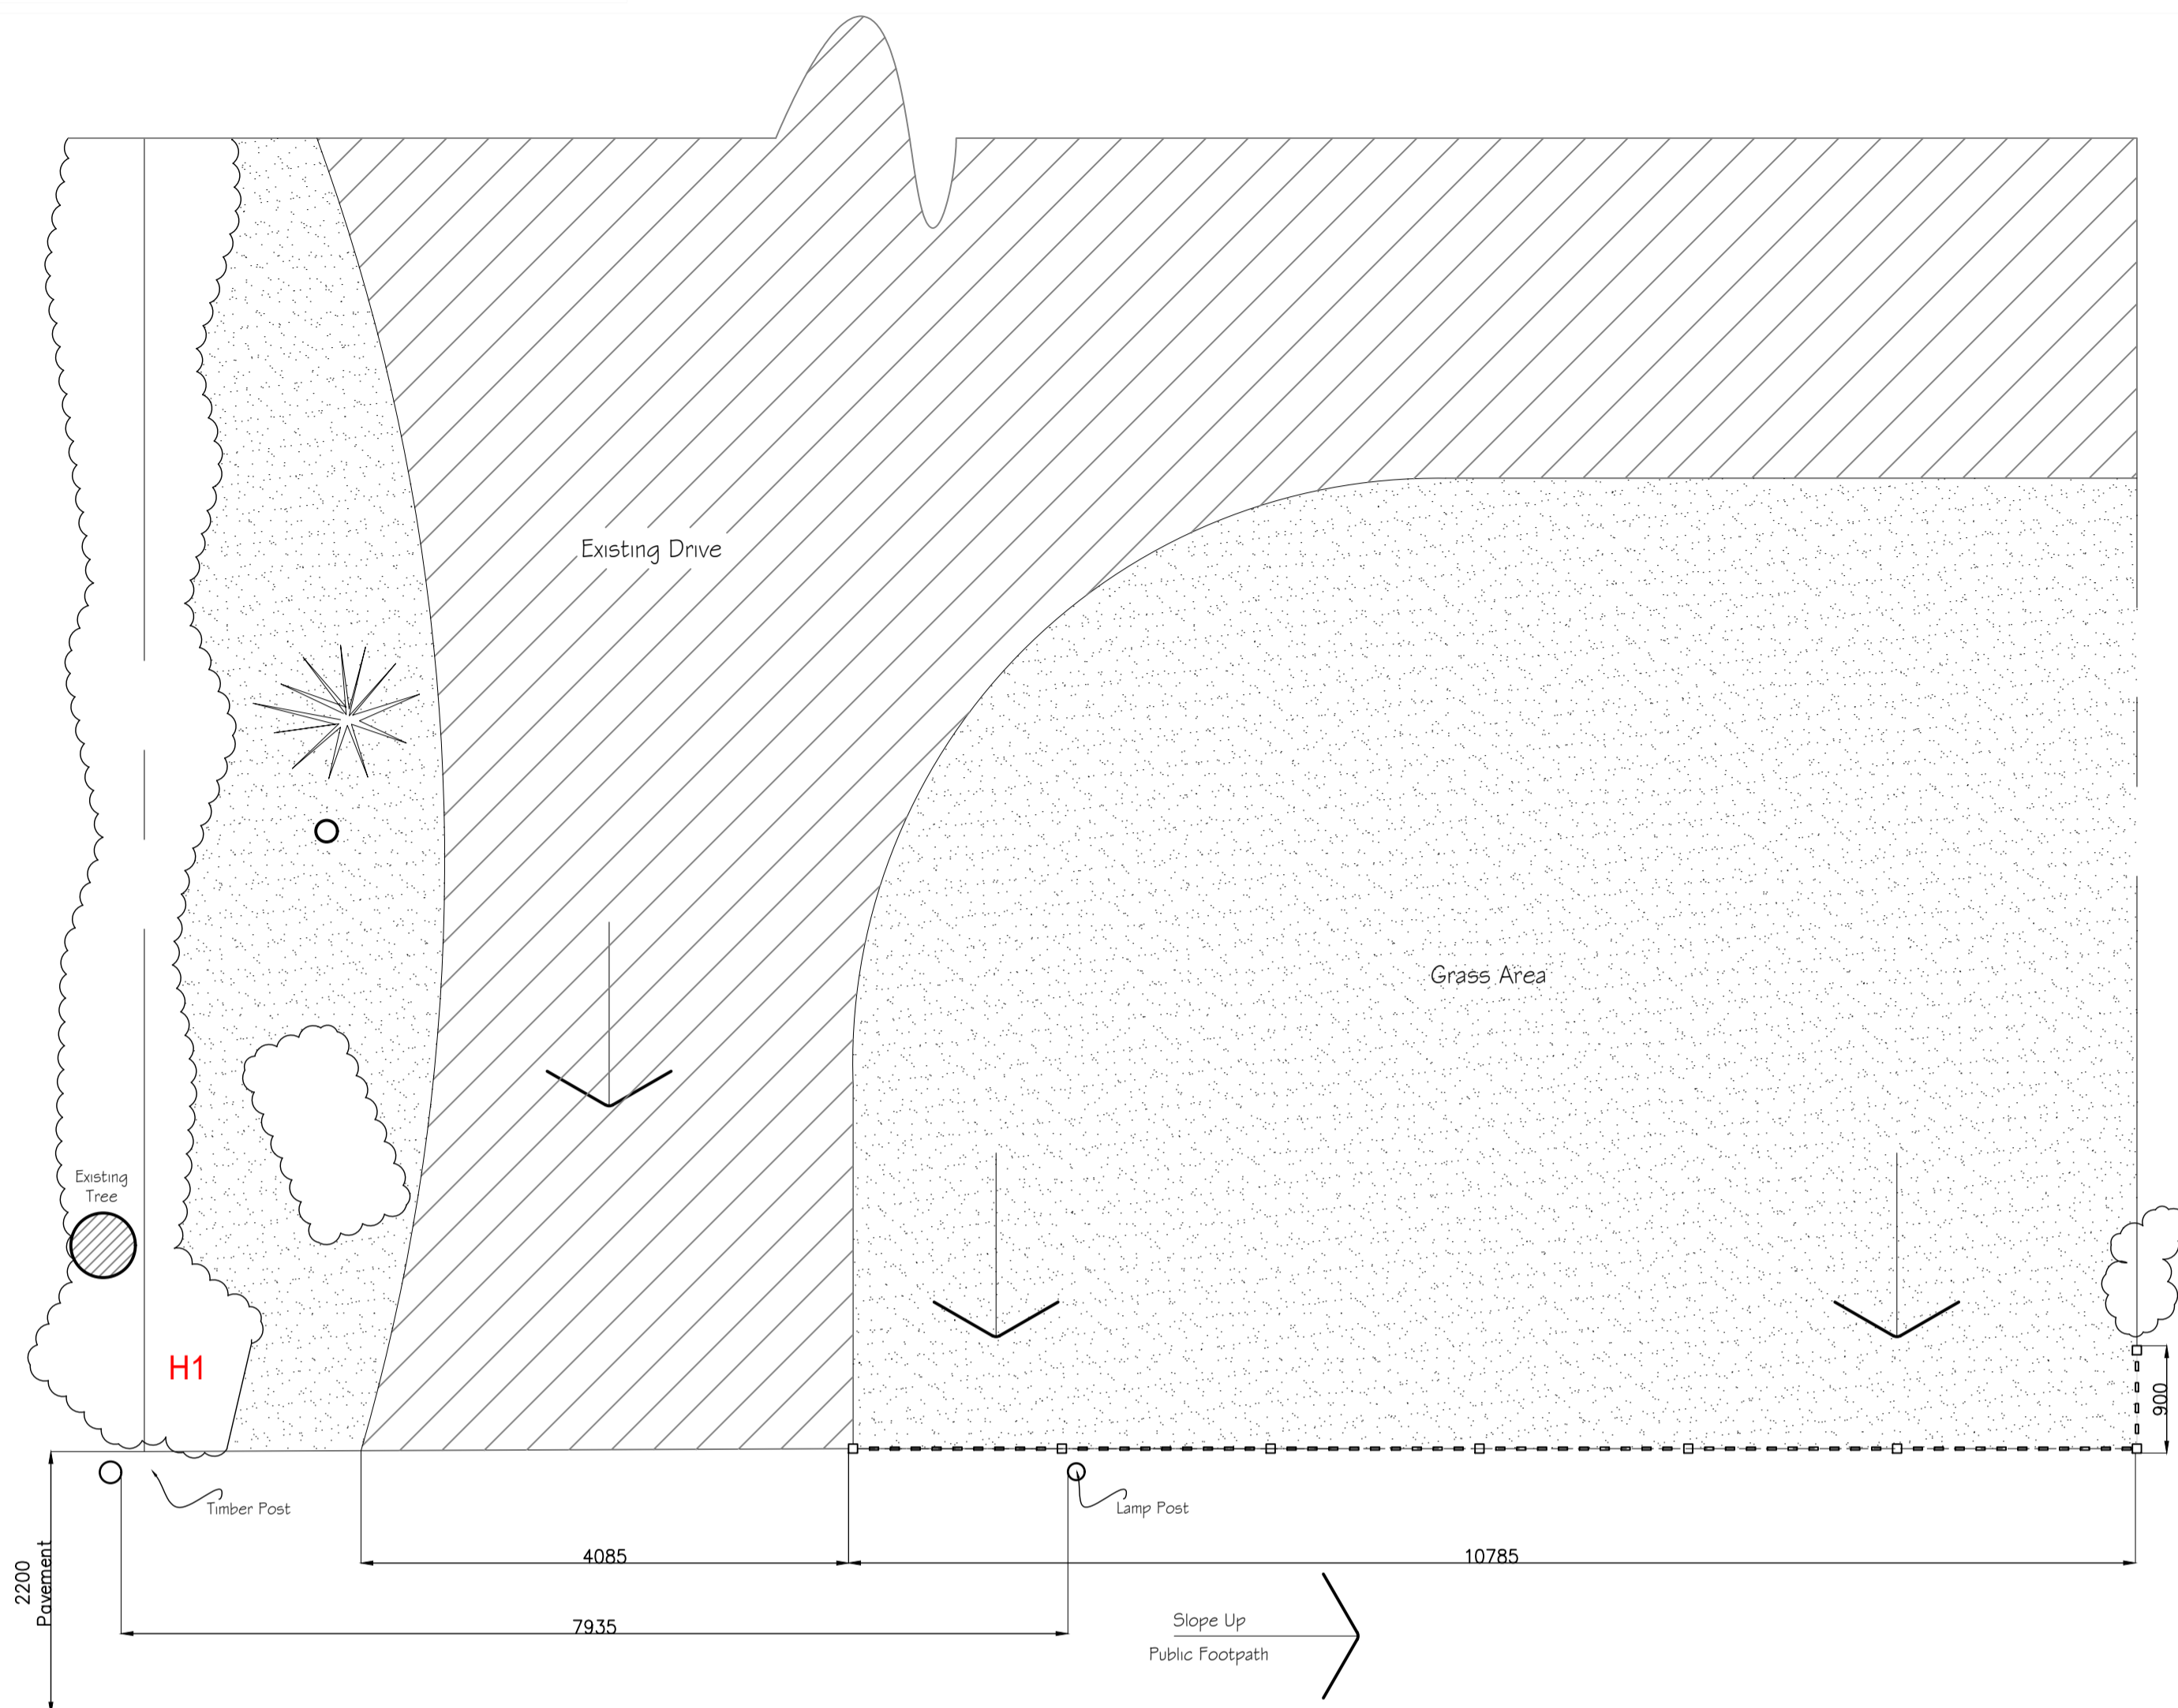



Existing Drive Entrance / Garden Plan

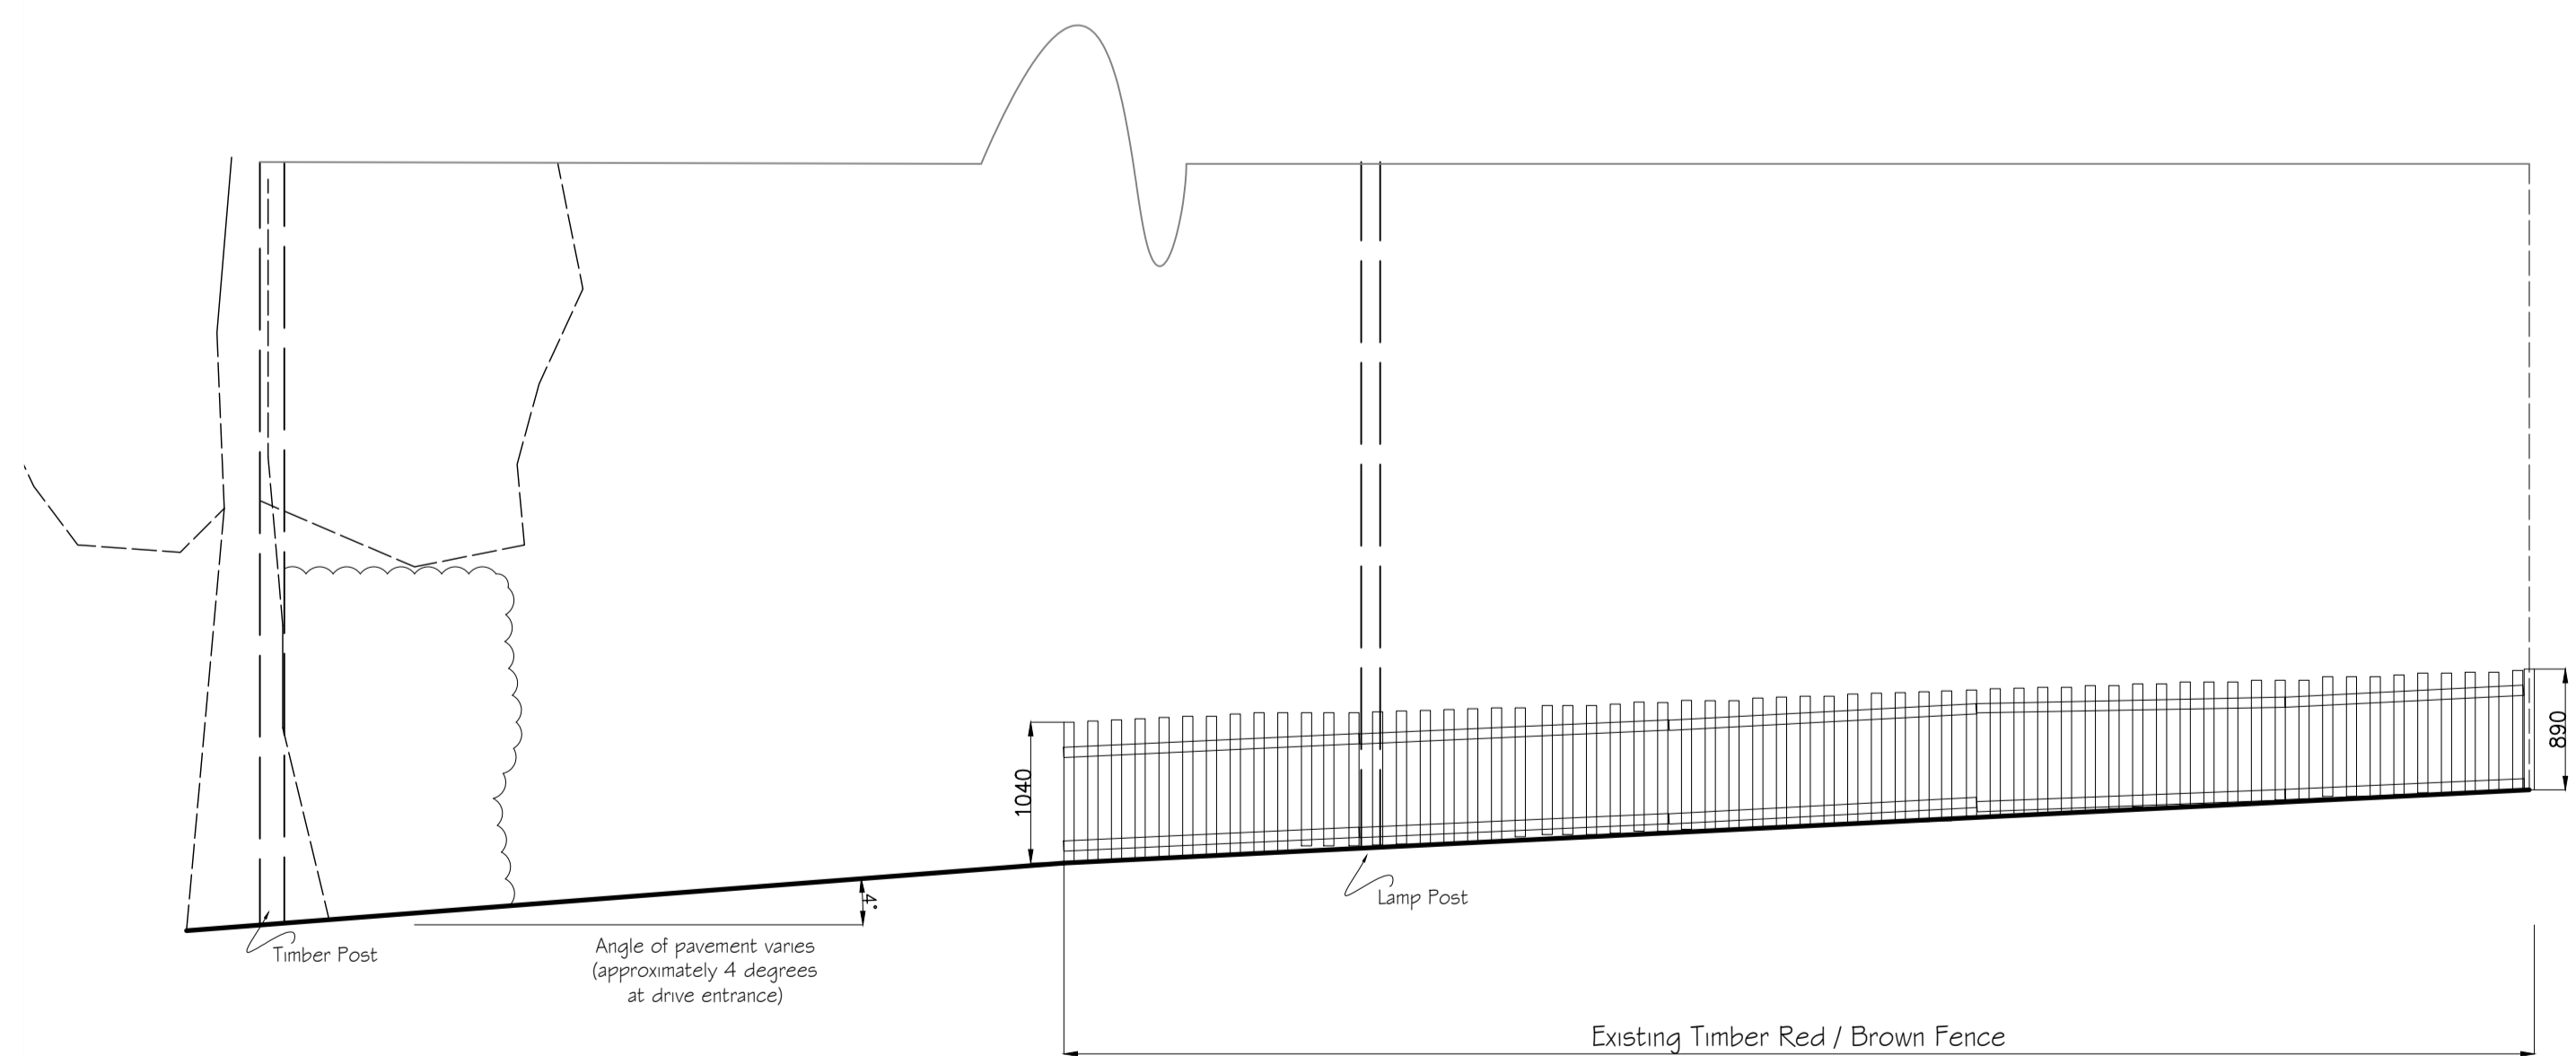


Existing Drive Entrance / Elevation

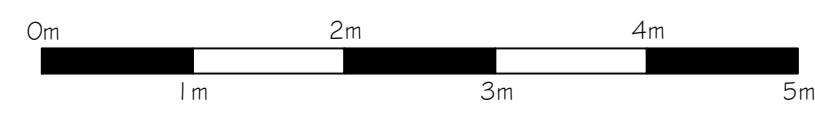

SCALE

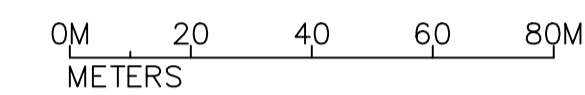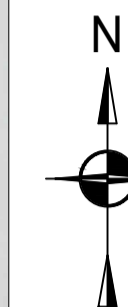

SITE LOCATION PLAN
SCALE 1:1250@A1

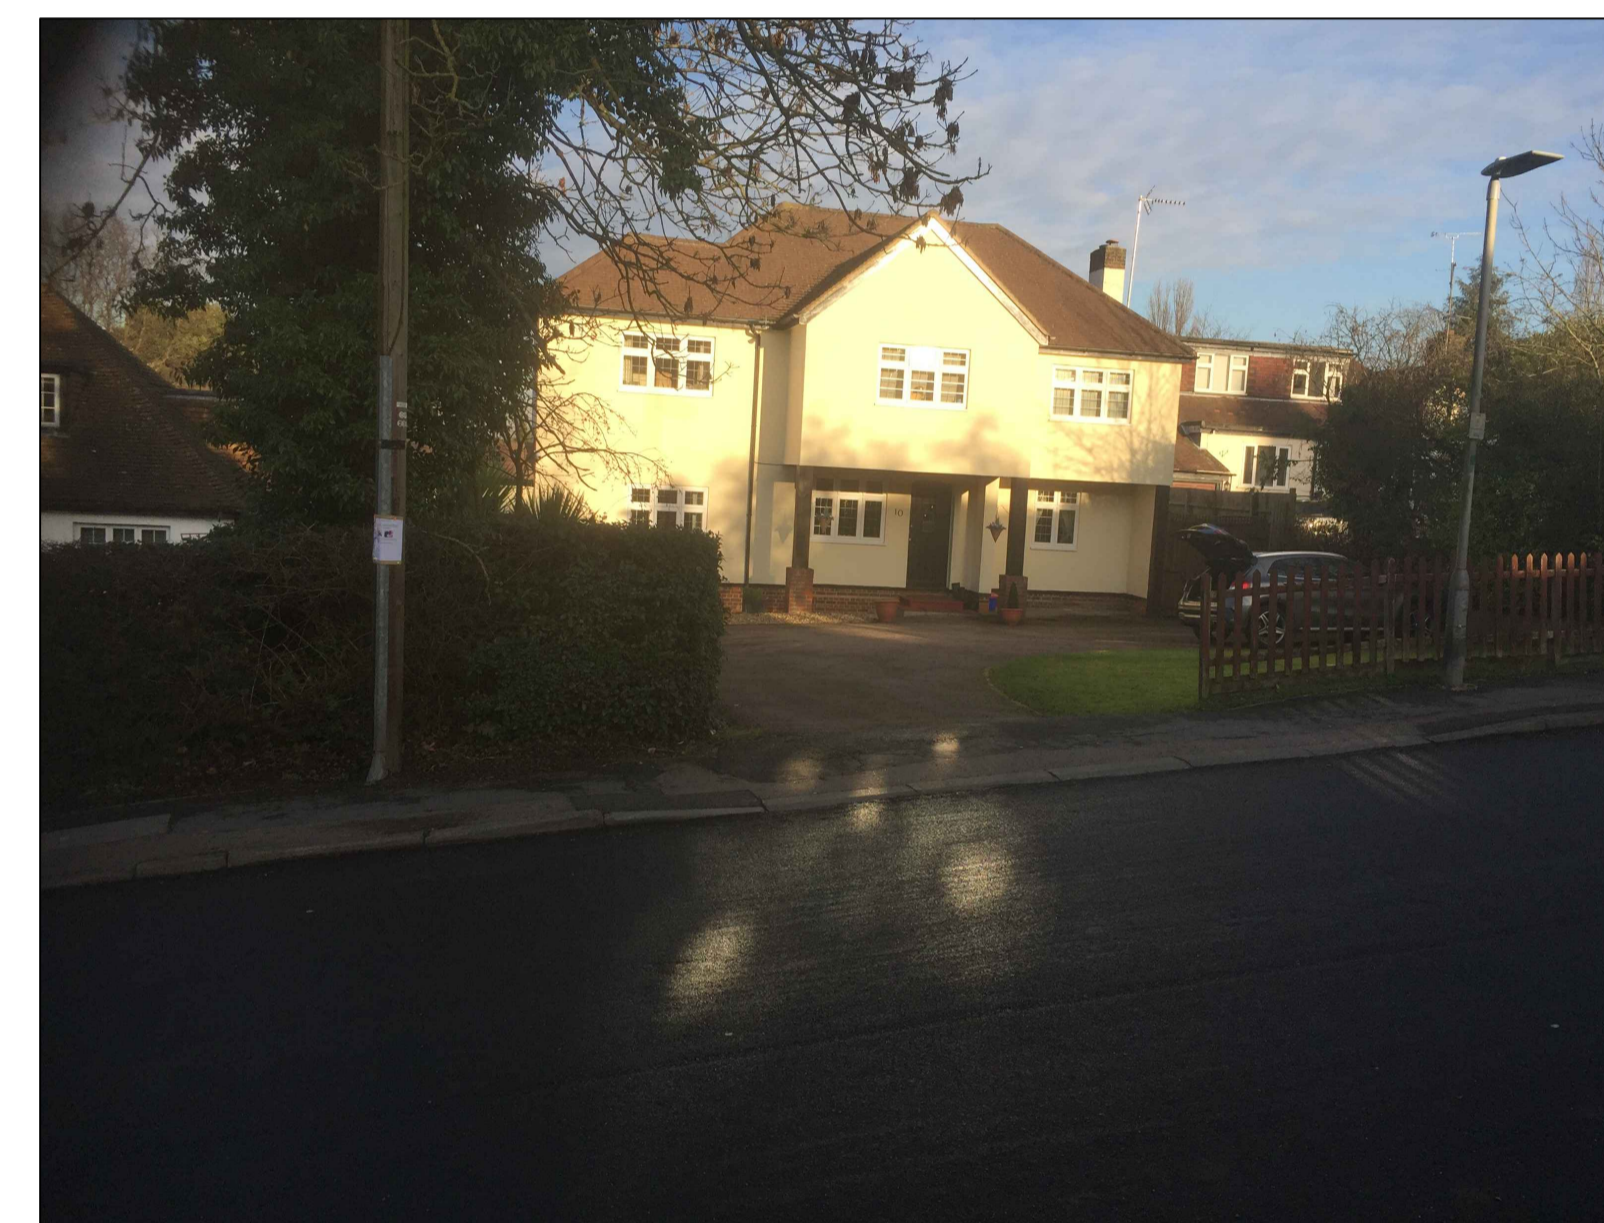

THIS DRAWING HAS BEEN PREPARED FROM SITE SURVEY INFORMATION. IF ANY DISCREPANCIES ARE FOUND THEY MUST BE REPORTED IMMEDIATELY TO THE CLIENT

Contractors must check ALL dimensions on site. Only figured dimensions are to be worked from, except for planning purposes. This drawing is to be read in conjunction with all other relevant drawings and any discrepancies must be reported immediately to the client before proceeding. The Client accepts no responsibility for works undertaken or materials purchased without accurate site measurement.

Where this drawing is used for TENDERING purposes all tendering contractors must undertake site inspection and avail themselves of site conditions

Site. 10 HILL RISE
CUFFLEY, POTTERS BAR
EN6 4EE

Description.
EXISTING GARDEN FENCE ELEVATION
& PLAN

Date. 10/01/2016 Scale. 1:50@A1 1:100@A3

Drawn. LK PM. N/A

Drawing Number. AC/101 Revision.