

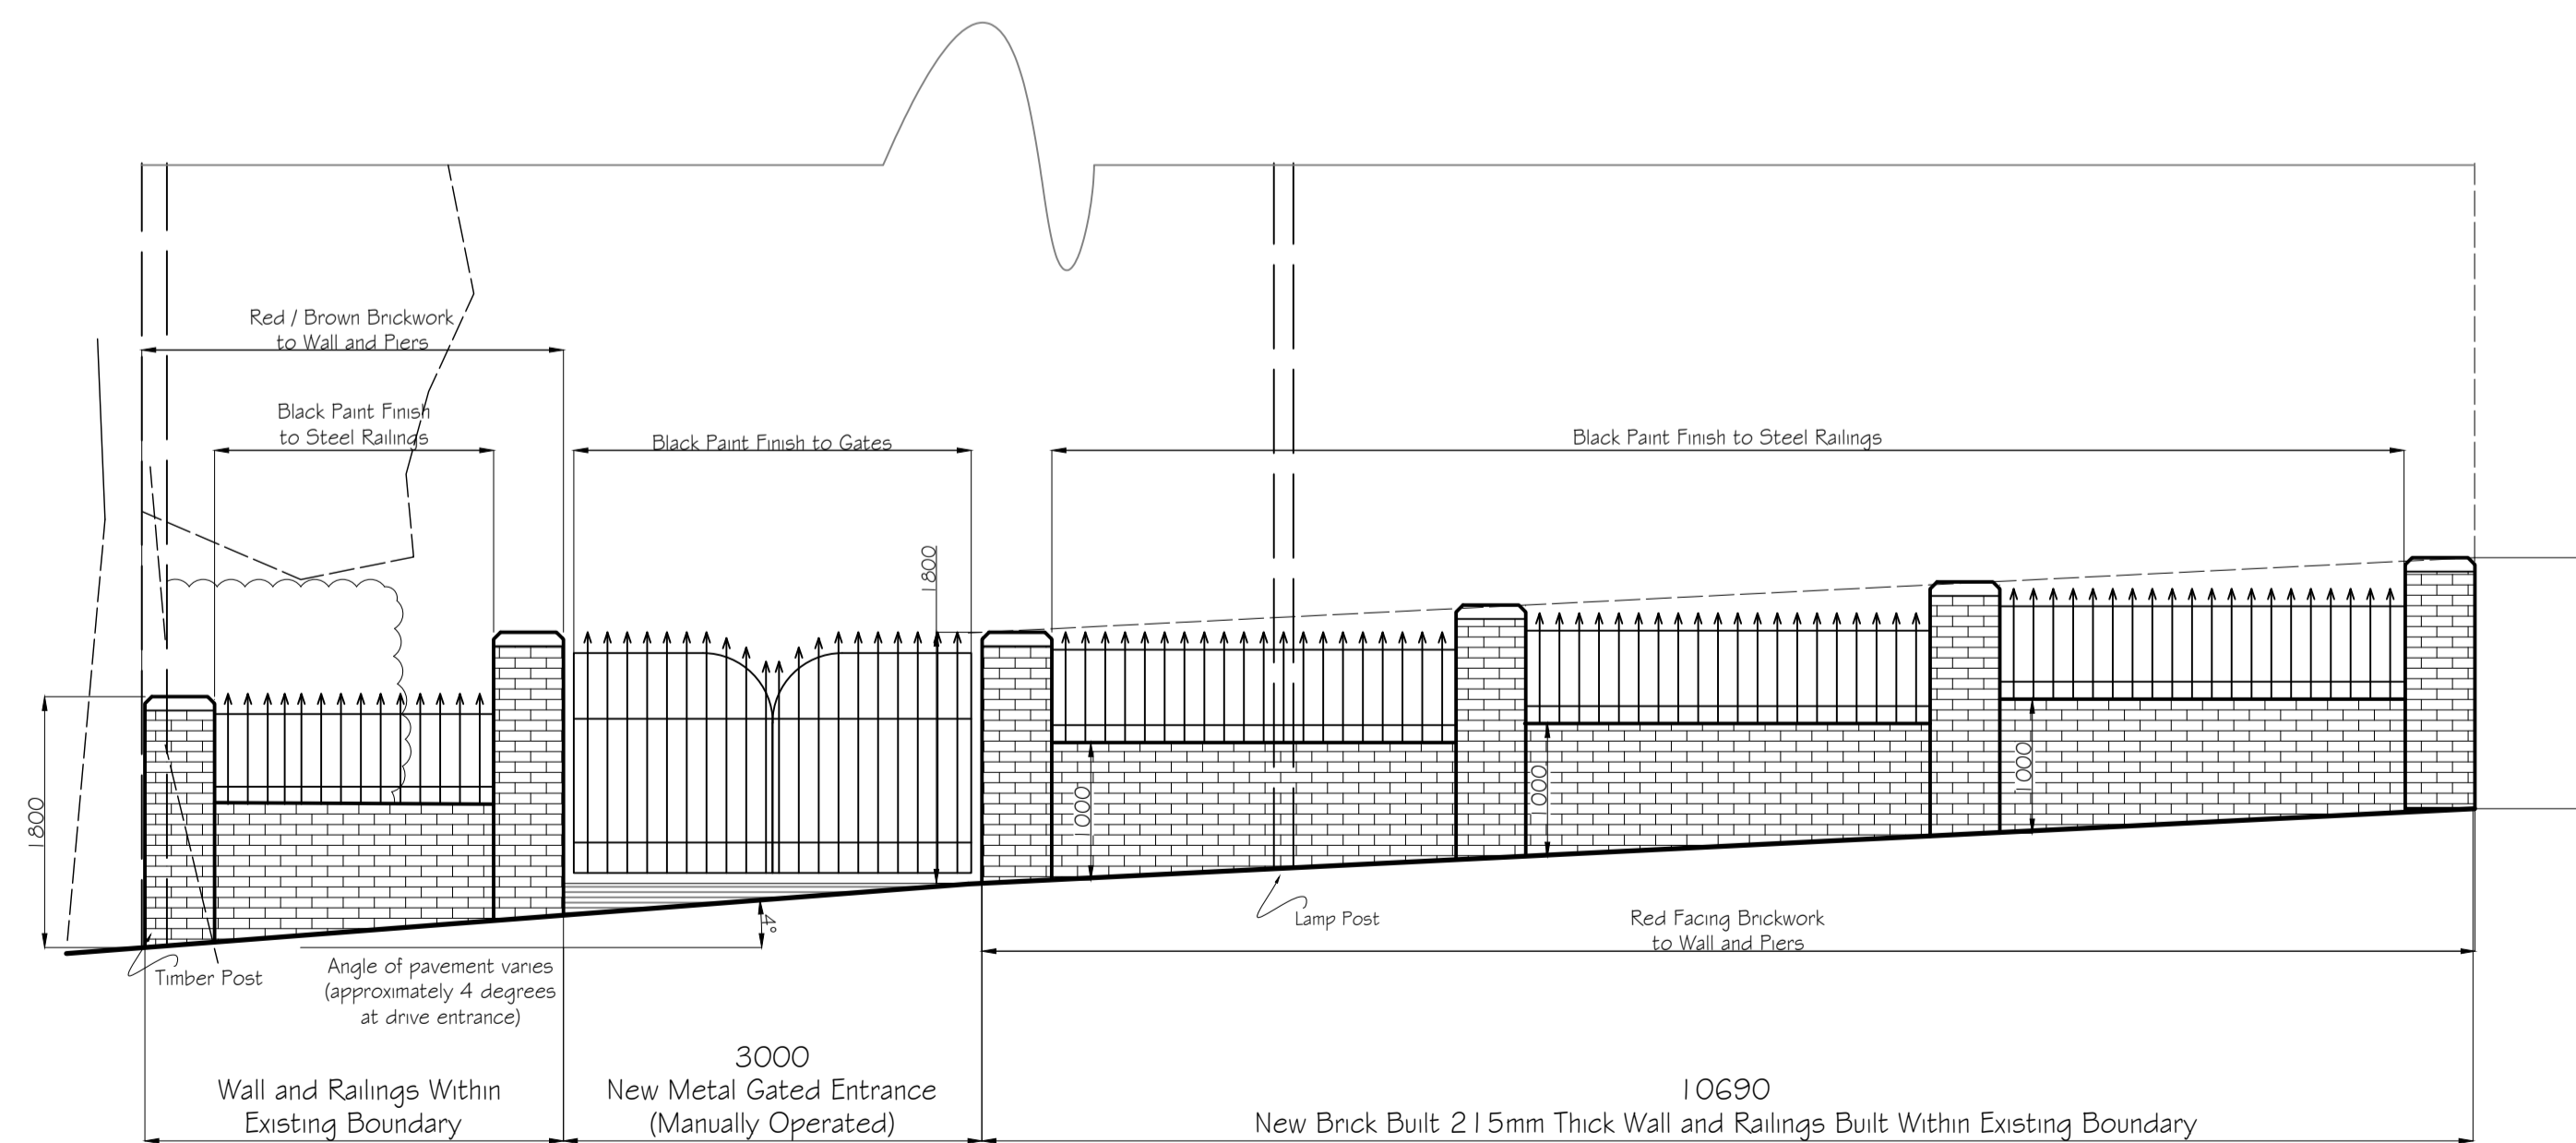


Proposed Drive Entrance / Garden Plan (New Gated Entrance & Brick Built wall)

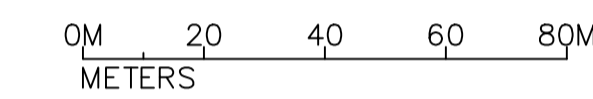

Proposed Drive Entrance / Elevation

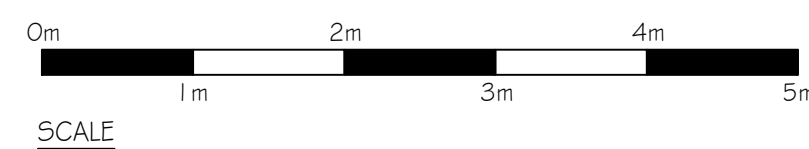

SITE LOCATION PLAN
SCALE 1:1250@A1

THIS DRAWING HAS BEEN PREPARED FROM SITE SURVEY INFORMATION. IF ANY DISCREPANCIES ARE FOUND THEY MUST BE REPORTED IMMEDIATELY TO THE CLIENT

Contractors must check ALL dimensions on site. Only figured dimensions are to be worked from, except for planning purposes. This drawing is to be read in conjunction with all other relevant drawings and any discrepancies must be reported immediately to the client before proceeding. The Client accepts no responsibility for works undertaken or materials purchased without accurate site measurement.

Where this drawing is used for TENDERING purposes all tendering contractors must undertake site inspection and avail themselves of site conditions.

Health & Safety

The contractor's attention is drawn to their responsibility to ensure the safety and well-being of both site operatives and the public during the course of the building works.

Any site works should be carried out in accordance with CDM regulations 2015 and the current health & safety guidelines & relevant building regulations.

The appointed contractor is responsible for ensuring adequate temporary props are provided to ensure the stability of any works. All care is to be taken during the construction process to ensure public safety is maintained with adequate safety barriers and lighting in place.

Site: 10 HILL RISE
CUFFLEY, POTTERS BAR
EN6 4EE

Description:
PROPOSED GARDEN WALL ELEVATION
& PLAN

Date: 10/01/2016 Scale: 1:50@A1 1:100@A3

Drawn: LK PM: N/A

Drawing Number: AC/201 Revision: