



Antenna Aperture ID	Proposed 4G/5G Bearing	Operator: Shared/ EE/H3G
A1	320°	EE
A2	320°	EE
A3	320°	H3G
A4	320°	H3G
B1	140°	EE
B2	140°	EE
B3	140°	H3G
B4	140°	H3G
C1	270°	EE
C2	270°	EE
C3	270°	H3G
C4	270°	H3G

NOTES:  
1. ALL DIMENSIONS IN MM UNLESS OTHERWISE NOTED.

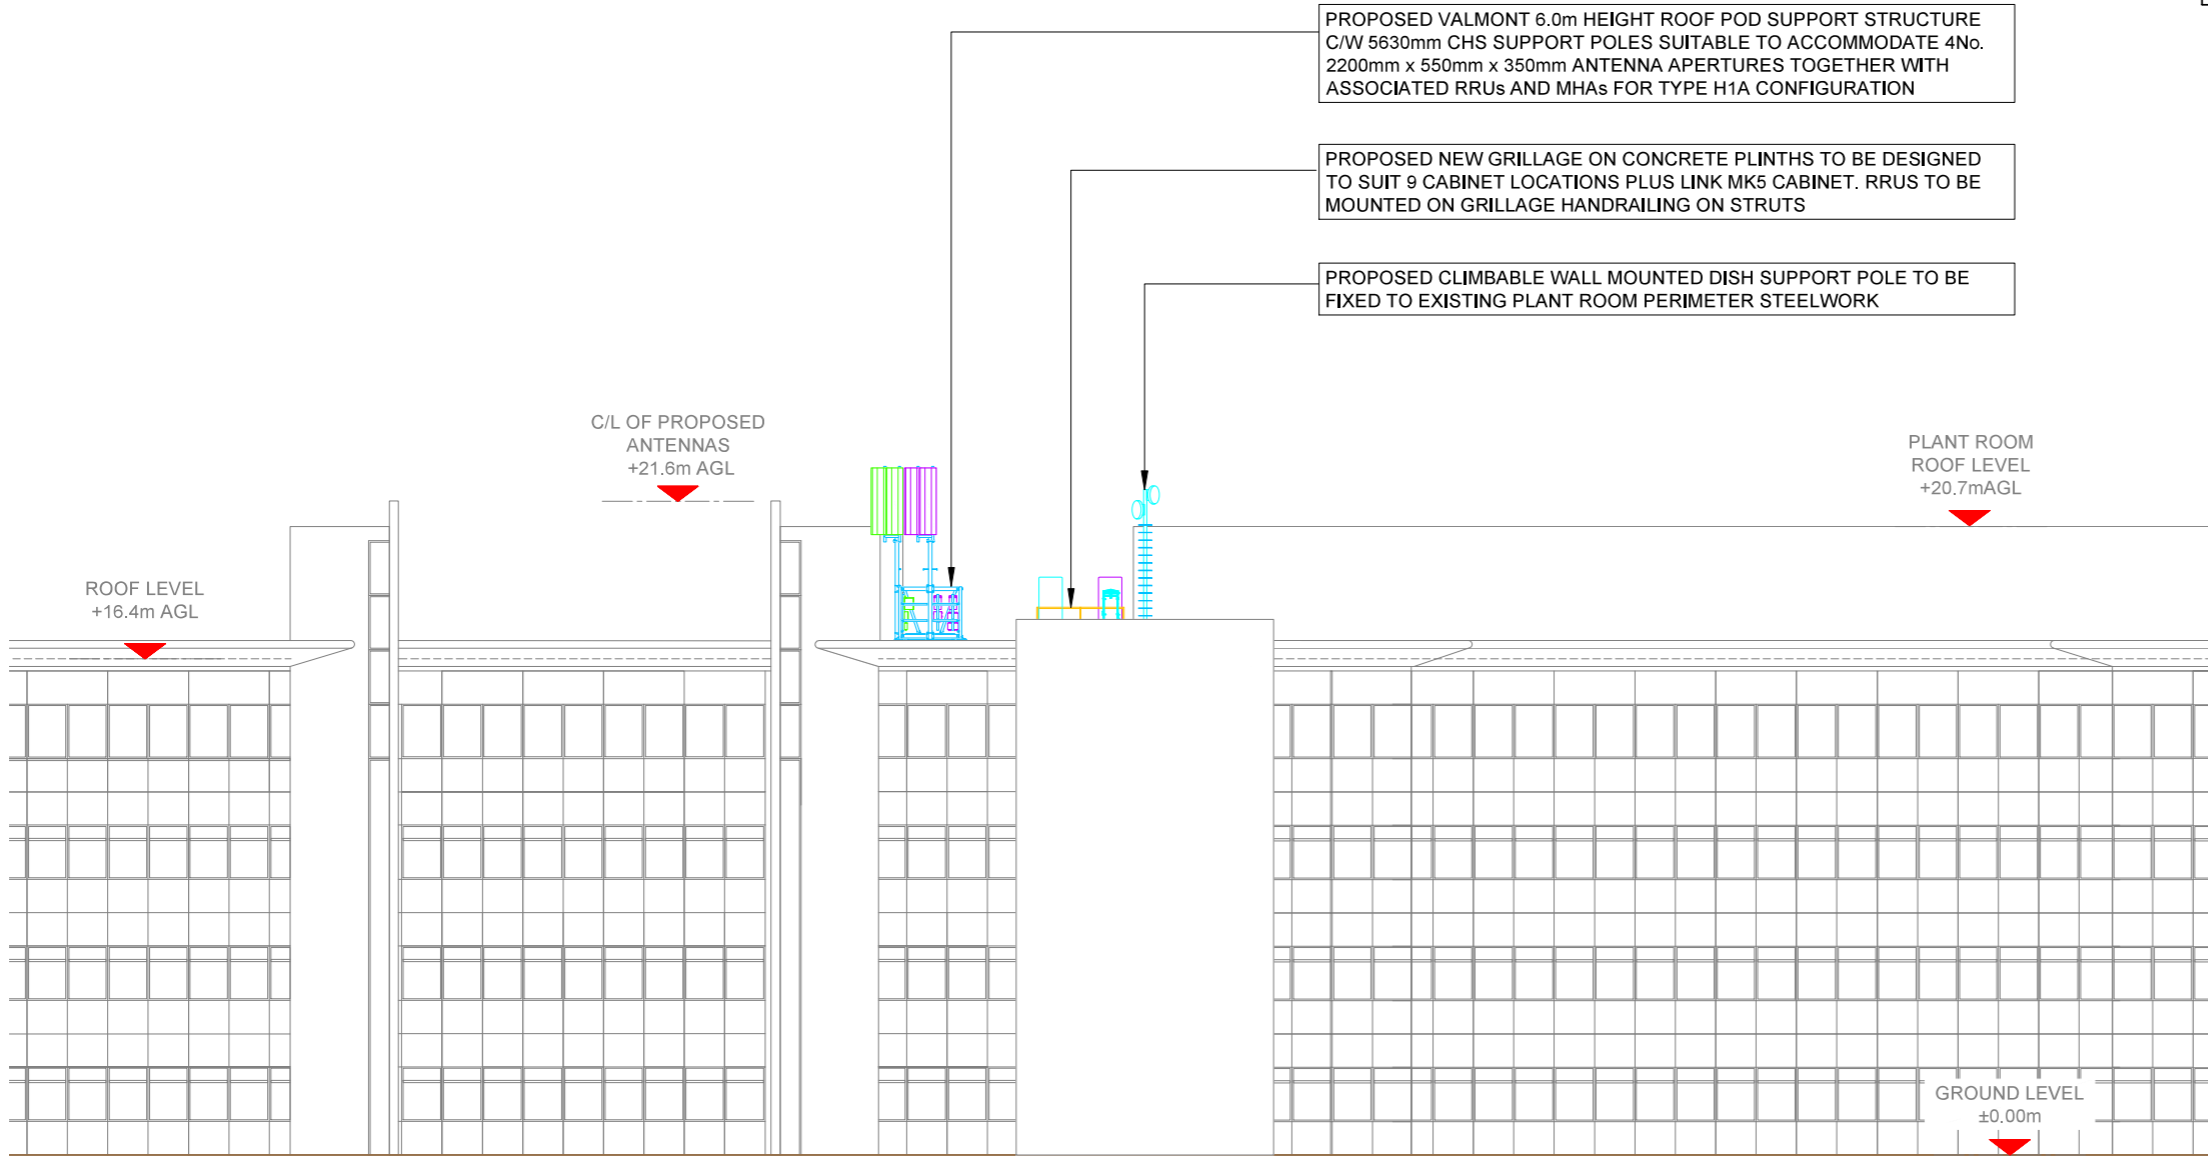

PROPOSED MAX CONFIGURATION ELEVATION B

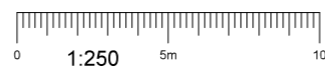

SITE CAPACITY & LEAD OPERATOR			
A	B	C	LEAD
H1A	H1A	H1A	EE

Master:	MBNL / EE / H3G	Project:	Purpose of Issue:	Issue:
M003	MBNL	Acquisition Trial	Detailed Design	B1
Date:	11/11/19	Revision / Upgrade Description:		
Drawn:	JR	First Draft Issue		
Checked:	SK			
Approved:	DPM			
Master:	MBNL / EE / H3G	Project:	Purpose of Issue:	Issue:
M002	MBNL	Acquisition Trial	Planning	B
Date:	09/08/19	Revision / Upgrade Description:		
Drawn:	DJM	Full site moved to building No3		
Checked:	DB			
Approved:	DM			
Master:	MBNL / EE / H3G	Project:	Purpose of Issue:	Issue:
M001	MBNL	Acquisition Trial	Planning	A
Date:	12/04/2018	Revision / Upgrade Description:		
Drawn:	APS	First Issue		
Checked:	JM			
Approved:	MS			



Hutchison 3G UK Limited  
Star House, 20 Grenfell Road  
Maidenhead, SL6 1EH  
Tel: 01628 789 000  
Fax: 01628 789 001

H3G Base Station Information Line  
0845 6043000  
Available 8am-6pm Monday to Friday



Hatfield Business Park  
Hatfield  
Hertfordshire  
AL10 9BW

Tel: 01707 315000  
Fax: 01707 319001

**MBNL** Mobile Broadband Network Limited  
Sixth Floor, Thames Tower, Station Road, Reading, RG1 1LX



Site Name:	HATFIELD NEW OFFICE		
Site ID:	813159		
Address:	BUILDING 3, TRIDENT PLACE MOSQUITO WAY HATFIELD HERDFORDSHIRE AL10 9BW		
Title:	266 MAX CONFIGURATION ELEVATION B		
Project:	T&A		
Purpose of Issue:			
EE Cell ID:	61157	MBNL Cell ID:	WEH011
		3UK Cell ID:	AL0086
Master Drawing No:	813159_WEH011_61157_AL0086_M003		Issue:
			B1