




1 East
1 : 100

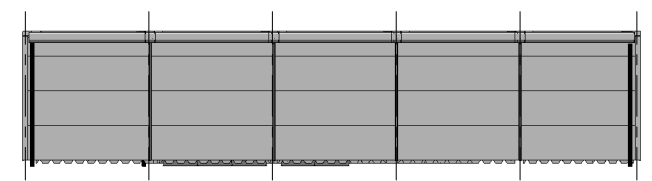

2 North
1 : 100

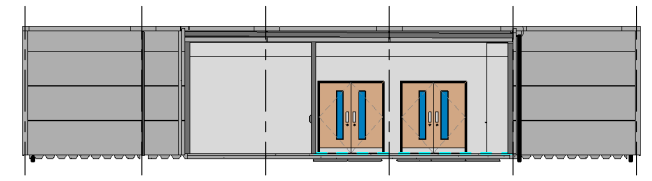


3 South
1 : 100

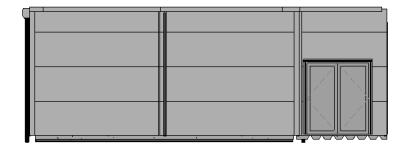


4 West
1 : 100

NOT TO SCALE

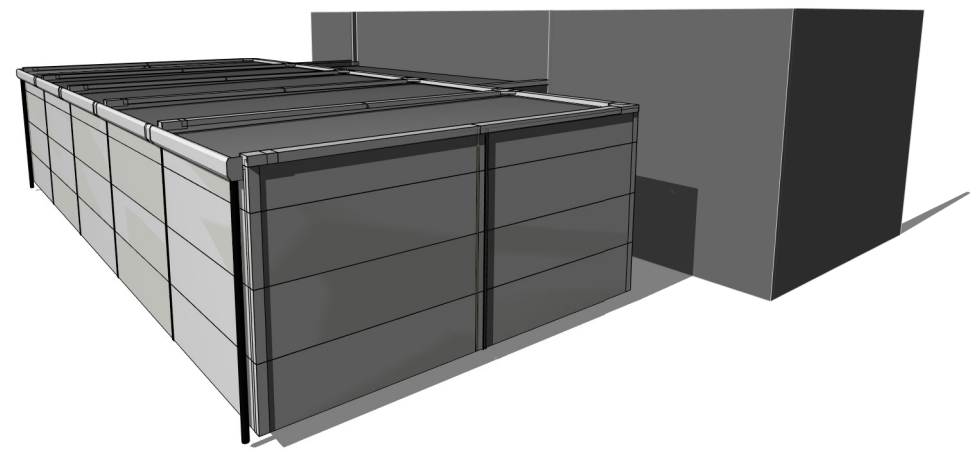

6 3D View 2

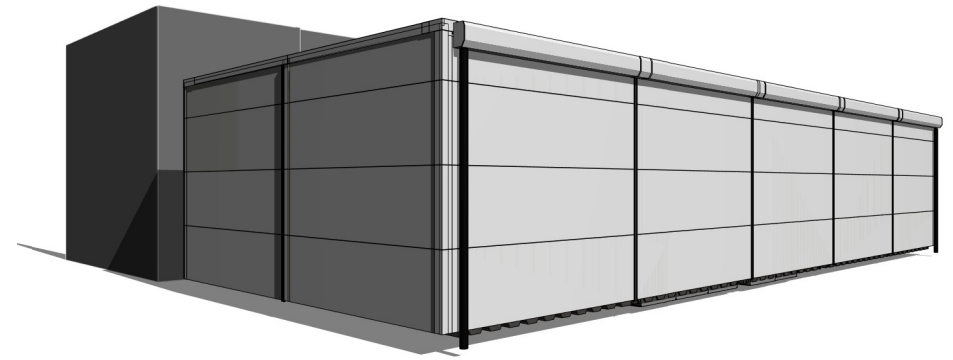

5 3D View 3

NOTES :

Rev	Description	Date	Issued by



www.Cloudoffsiteconstruction.com

CLIENT : William Clark			
PROJECT : ONE HATFIELD HOSPITAL			
TITLE : Elevations			
SCALE : 1 : 100	DRAWN BY : M.P	DATE : 05/04/17	CHECKED : S.W
DRAWING No 5237-004			REVISION :