

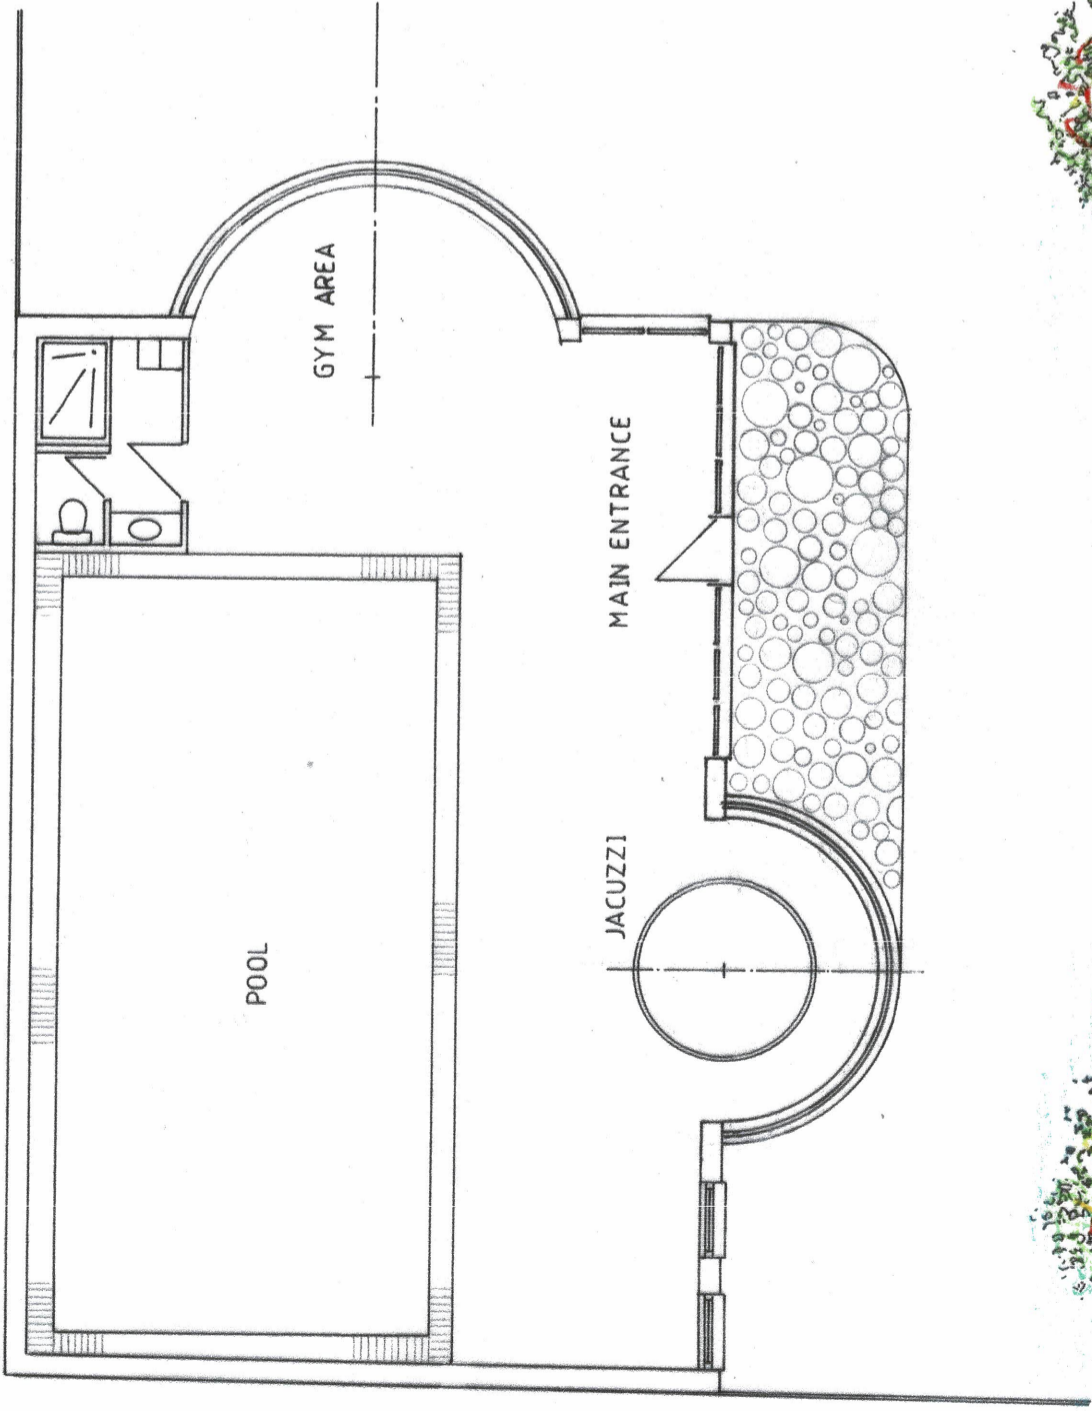



PROPOSED FLOOR PLAN

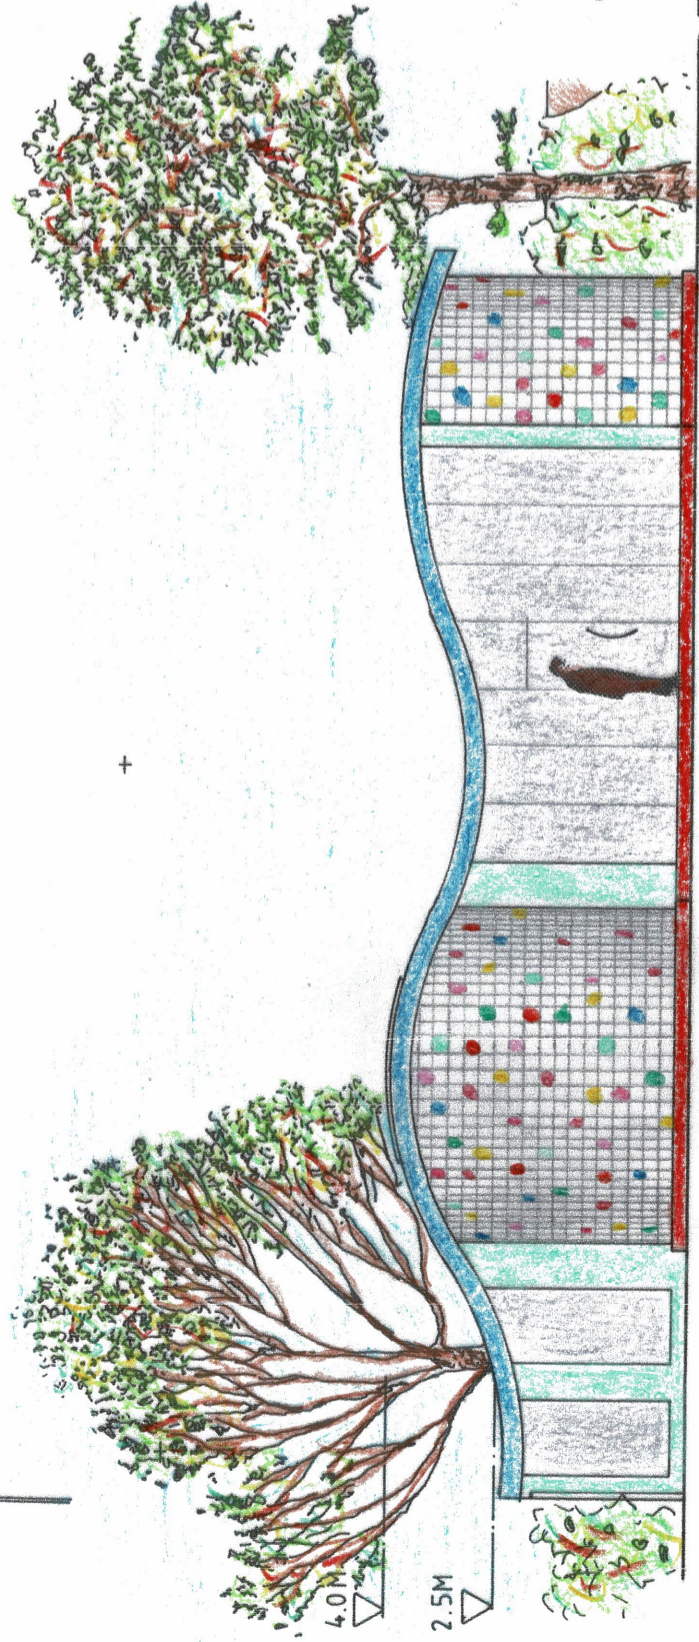

PROPOSED ROOF PLAN

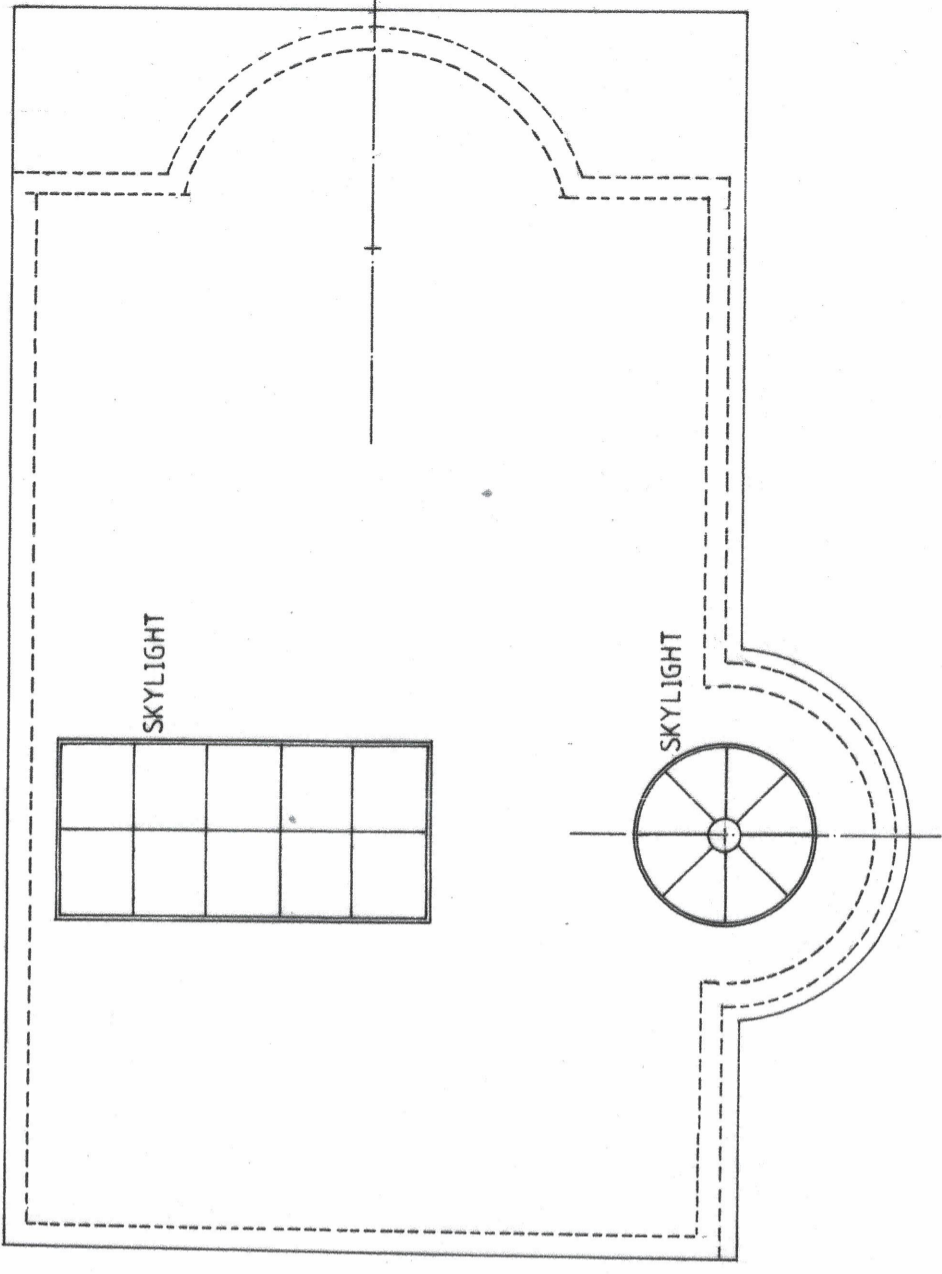

PROPOSED FRONT ELEVATION

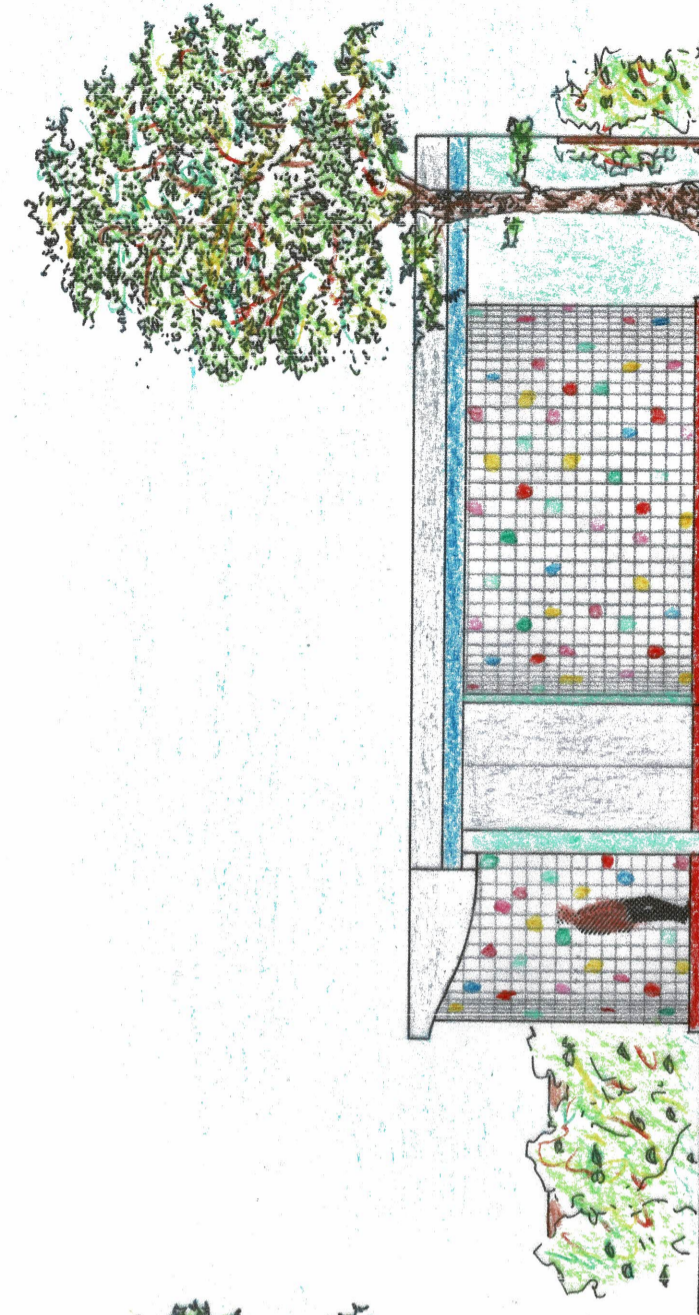

PROPOSED SIDE ELEVATION