



EASTERN ELEVATION

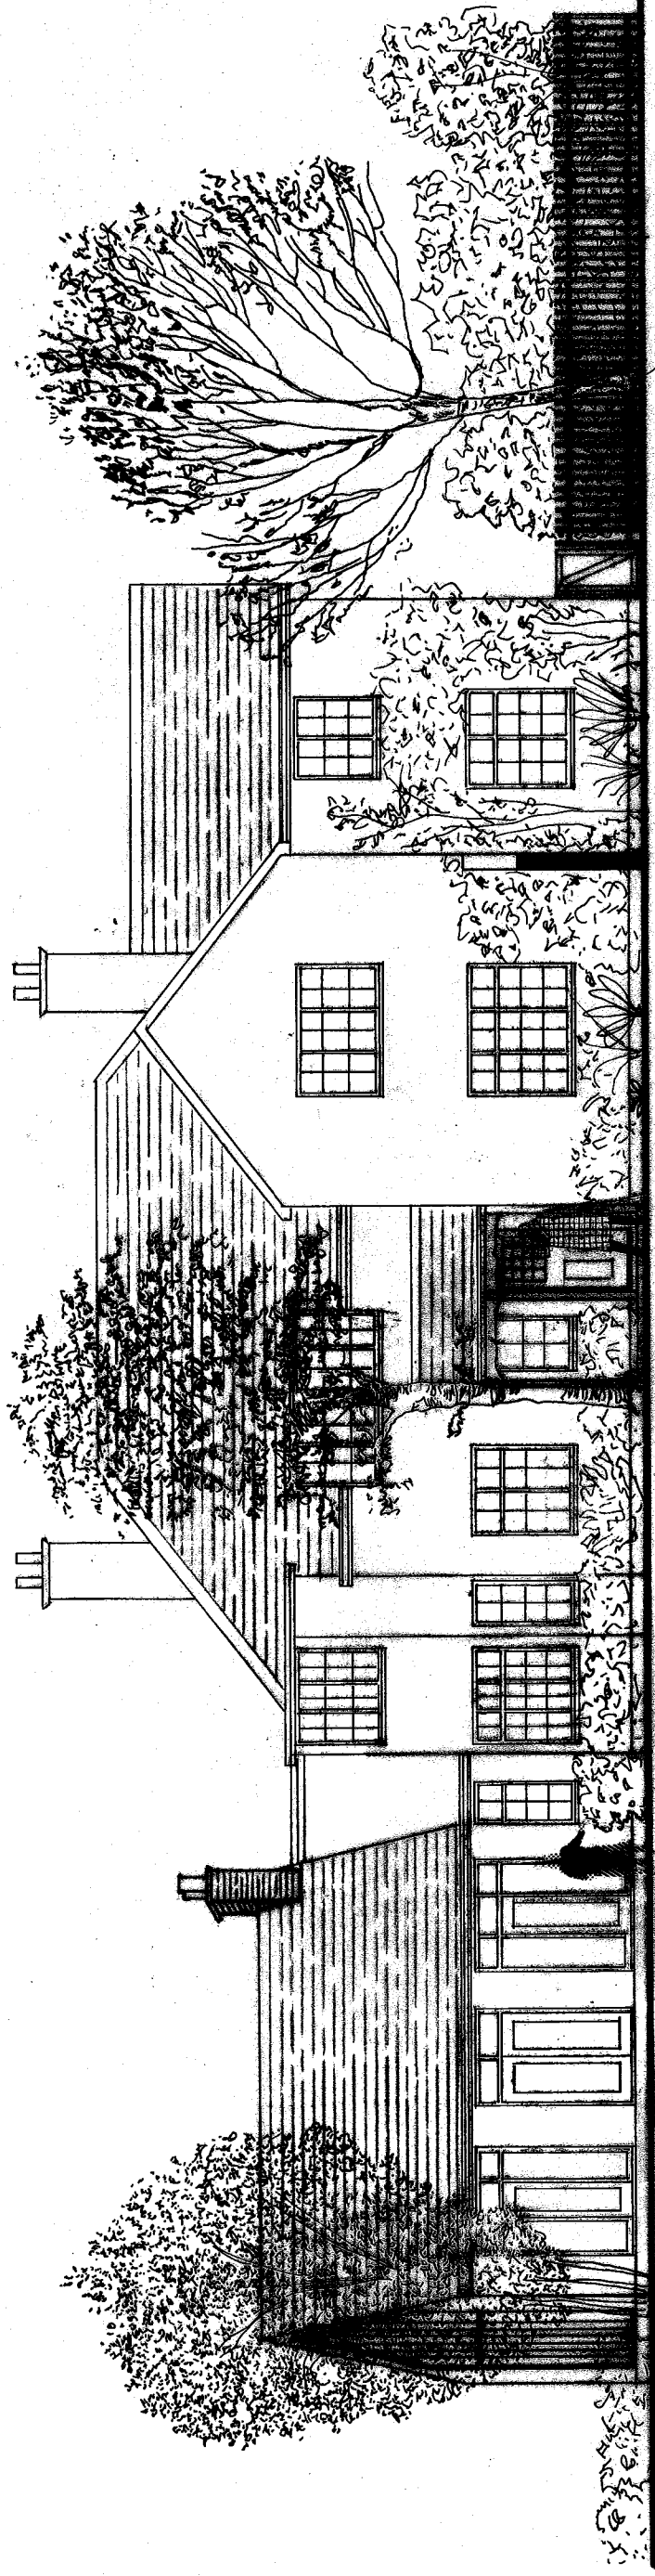

SOUTHERN ELEVATION

SCALE BAR 1:100

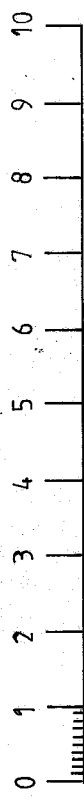

PRINT ON A3 PAPER

JUST HOUSE , COOPERS LANE , EN6 4NJ - EXISTING EASTERN AND SOUTHERN ELEVATIONS - SCALE 1:100

DRG. No. AR/A3/005