


NORTHERN ELEVATION

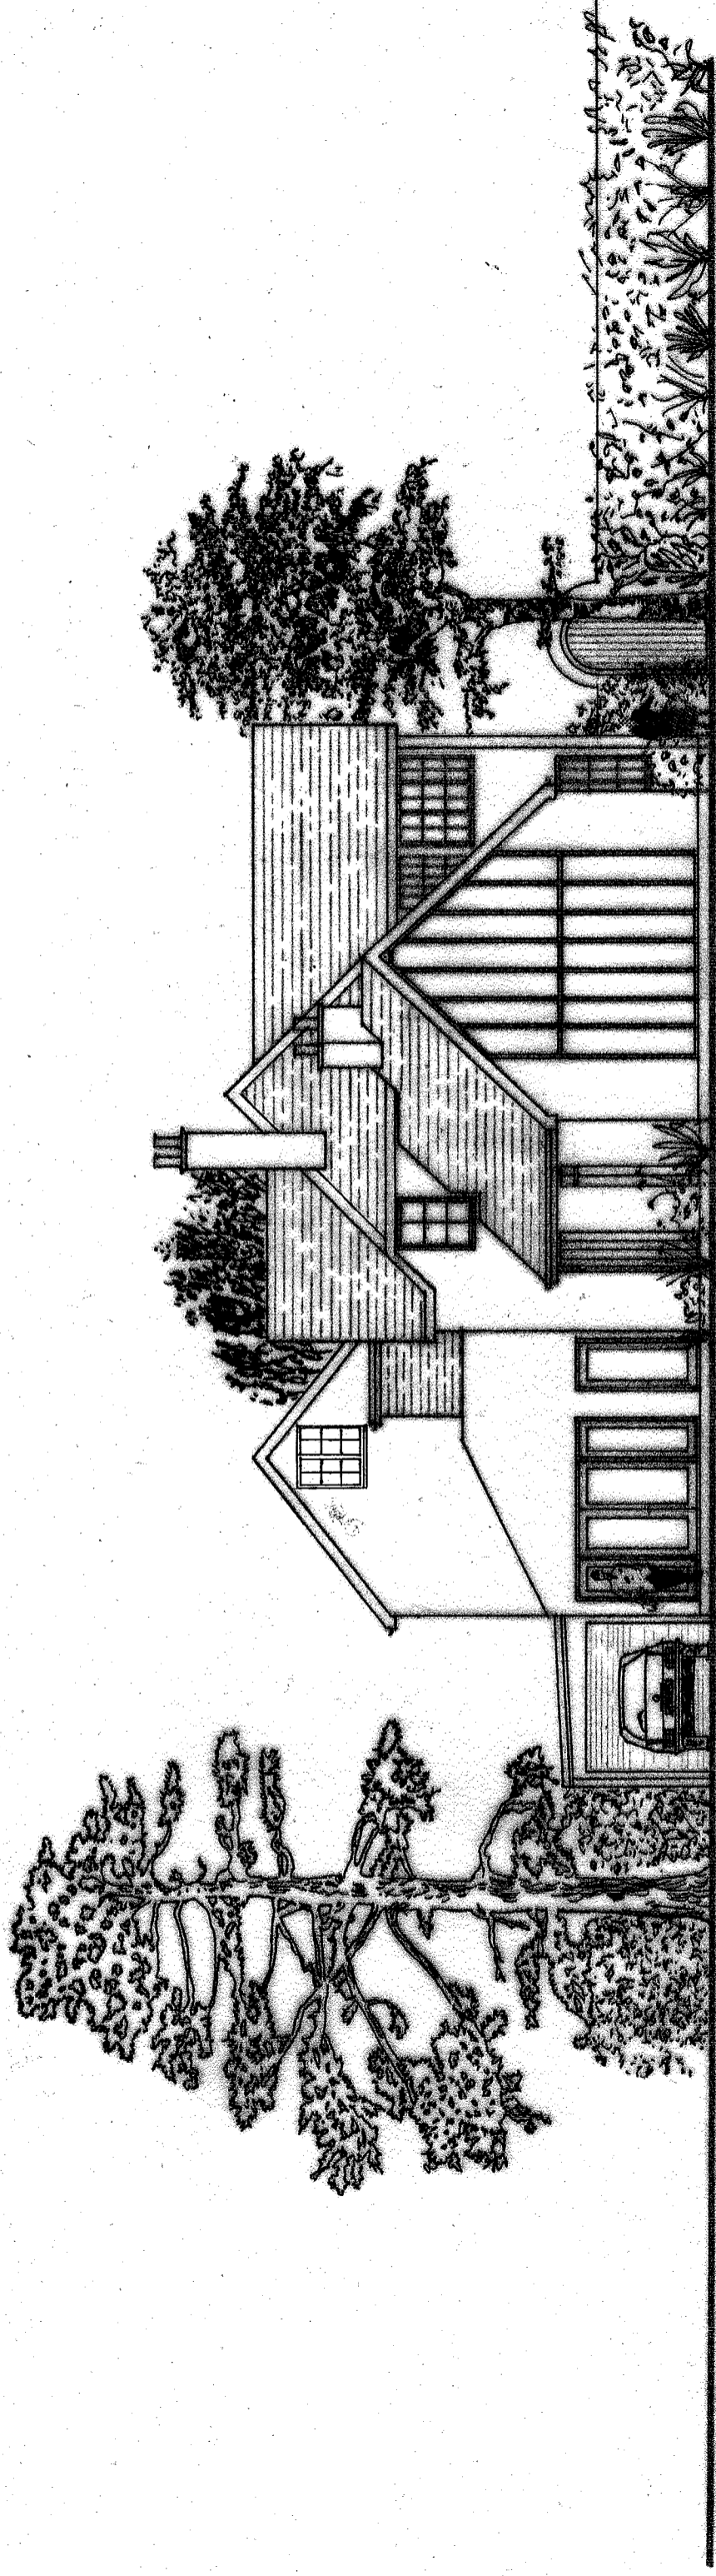

WESTERN ELEVATION

SCALE BAR 1:100



PRINT ON A3 PAPER

JUST HOUSE, COOPERS LANE, EN6 4NJ - EXISTING NORTHERN AND WESTERN ELEVATIONS - SCALE 1:100

DRG. No. AR/A3/006