


NOTE
 THE EDGE OF THE POOL TO BE AT
 THE EXISTING GROUND LEVEL AND
 THE POOL ITSELF BELOW GROUND

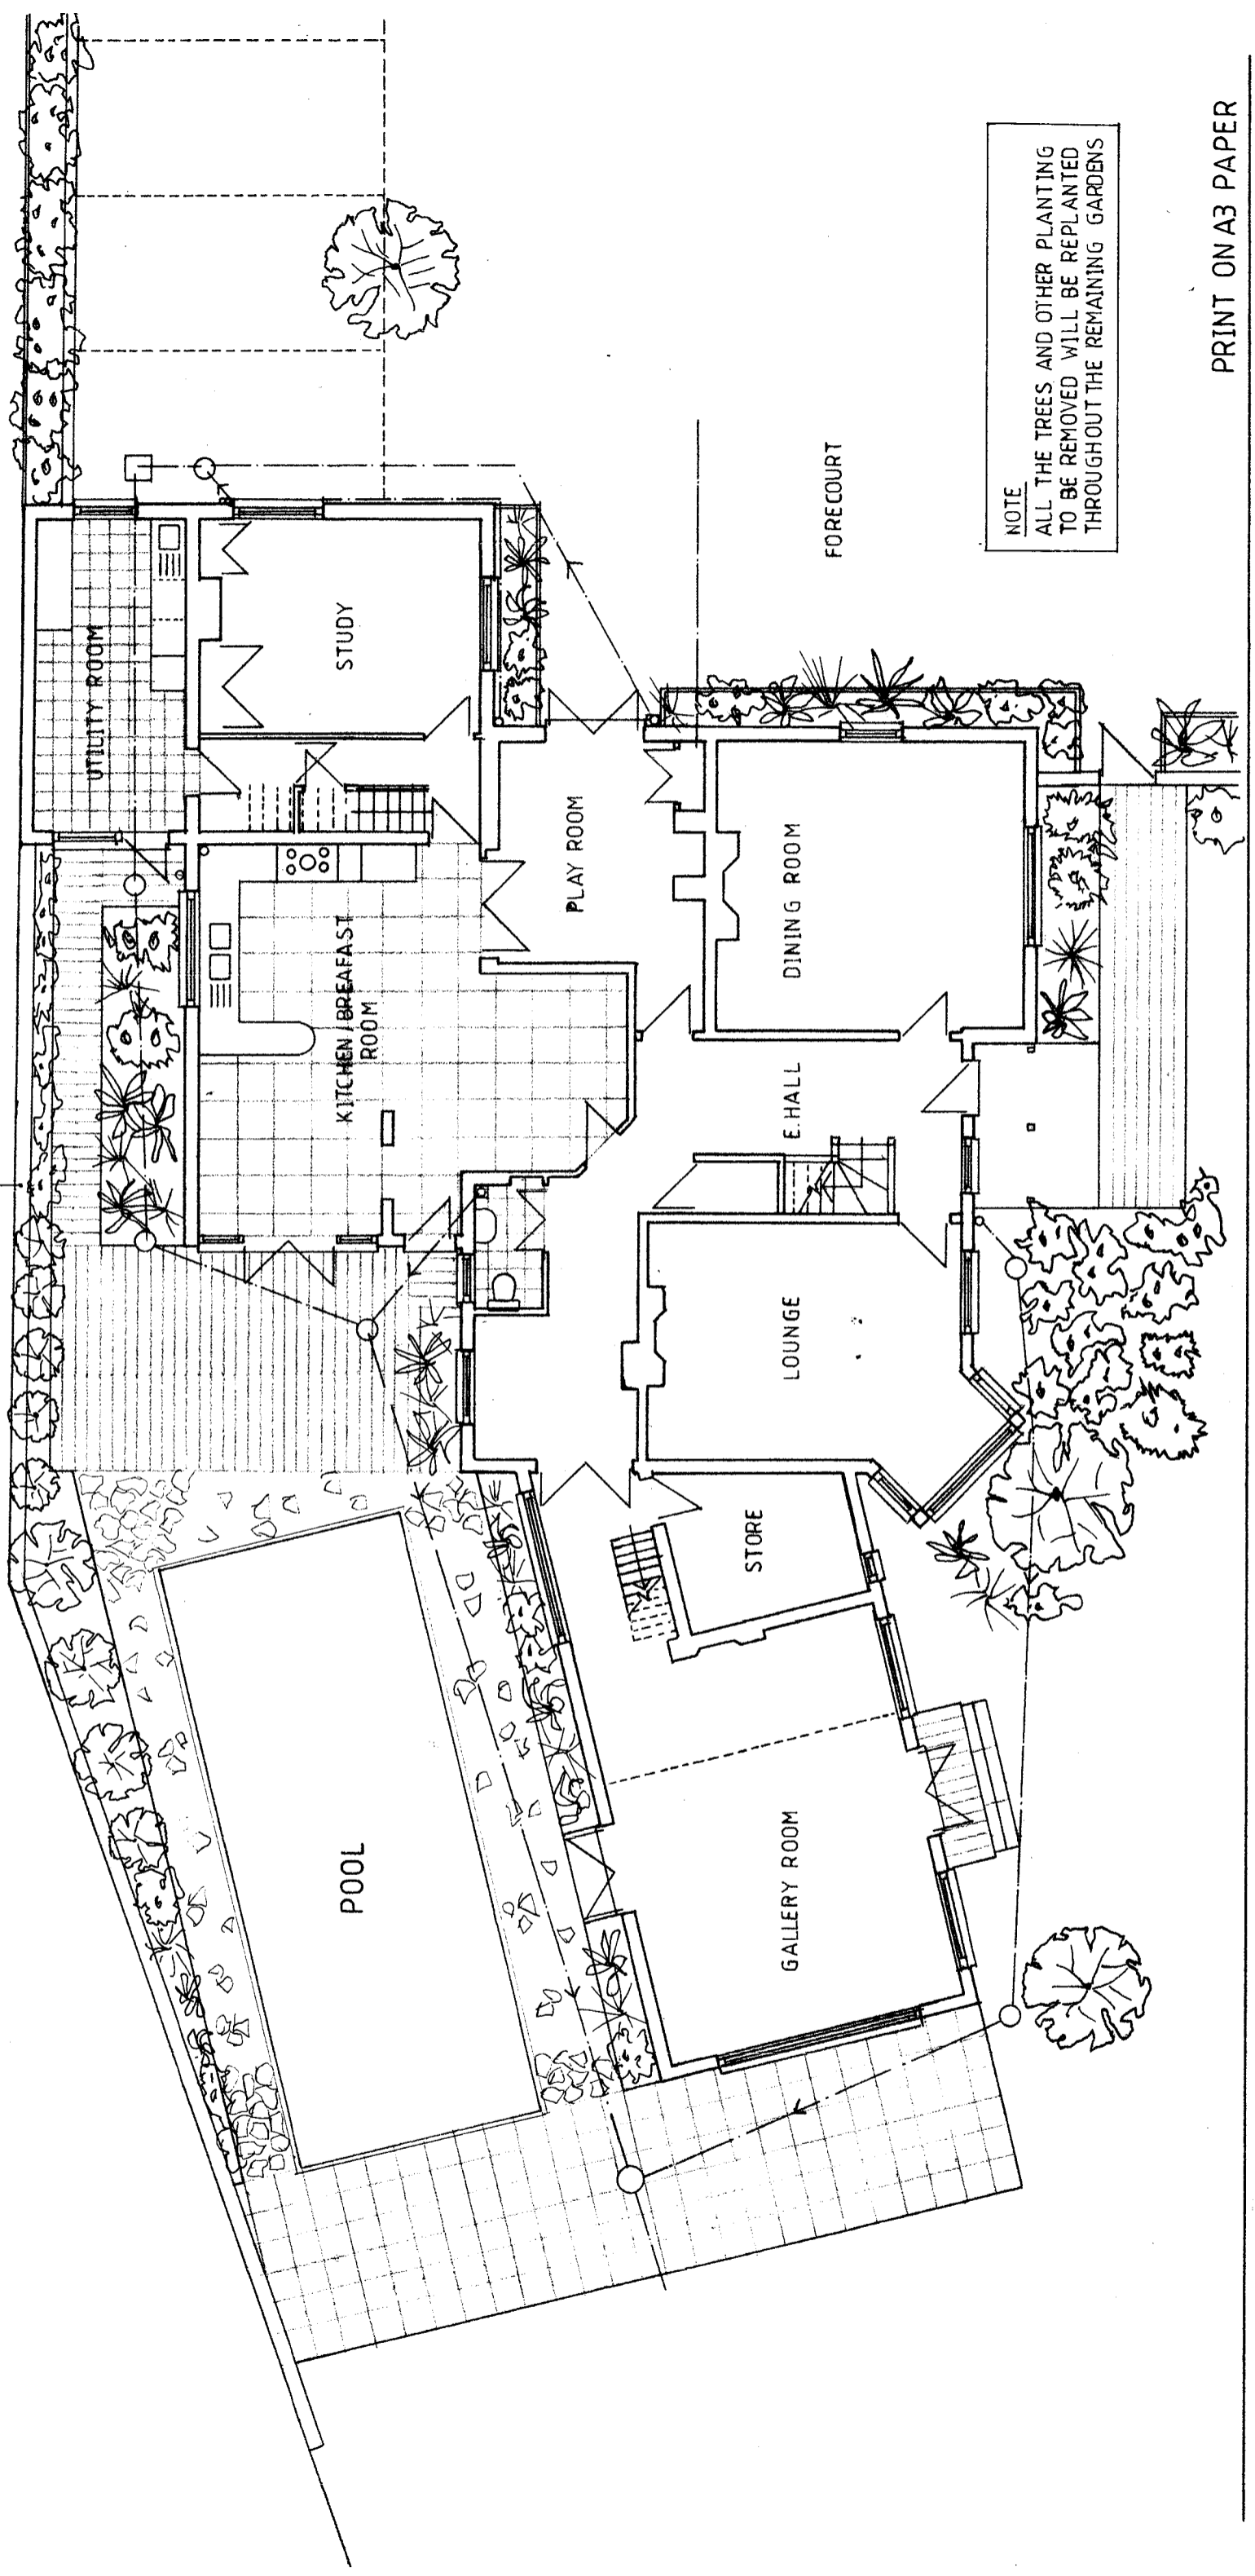

NOTE
 ALL THE TREES AND OTHER PLANTING
 TO BE REMOVED WILL BE REPLANTED
 THROUGHOUT THE REMAINING GARDENS

PRINT ON A3 PAPER