



HEIGHT AND PROFILE OF GATE IN ORIGINAL PLANNING APPLICATION WHICH WAS REFUSED

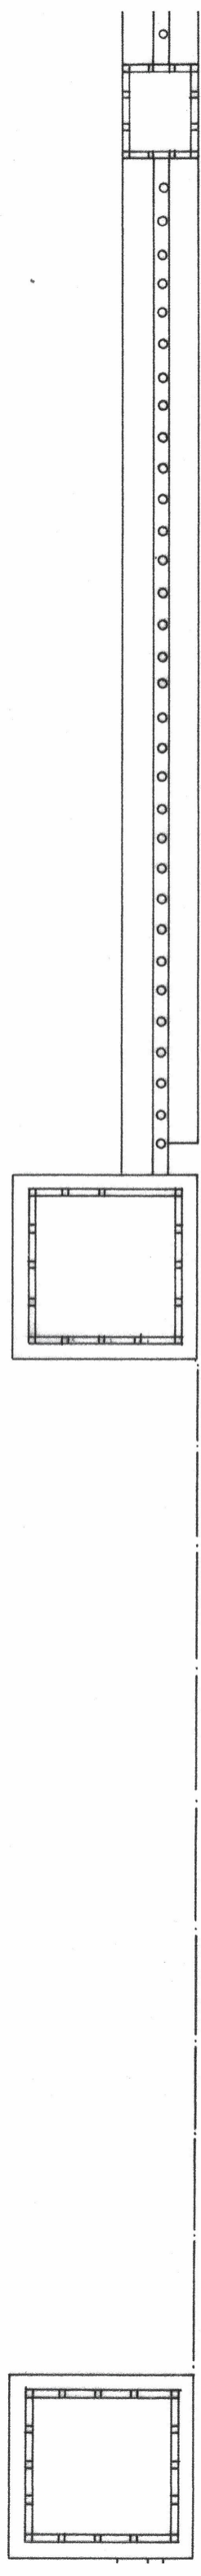

SCALE 1:20

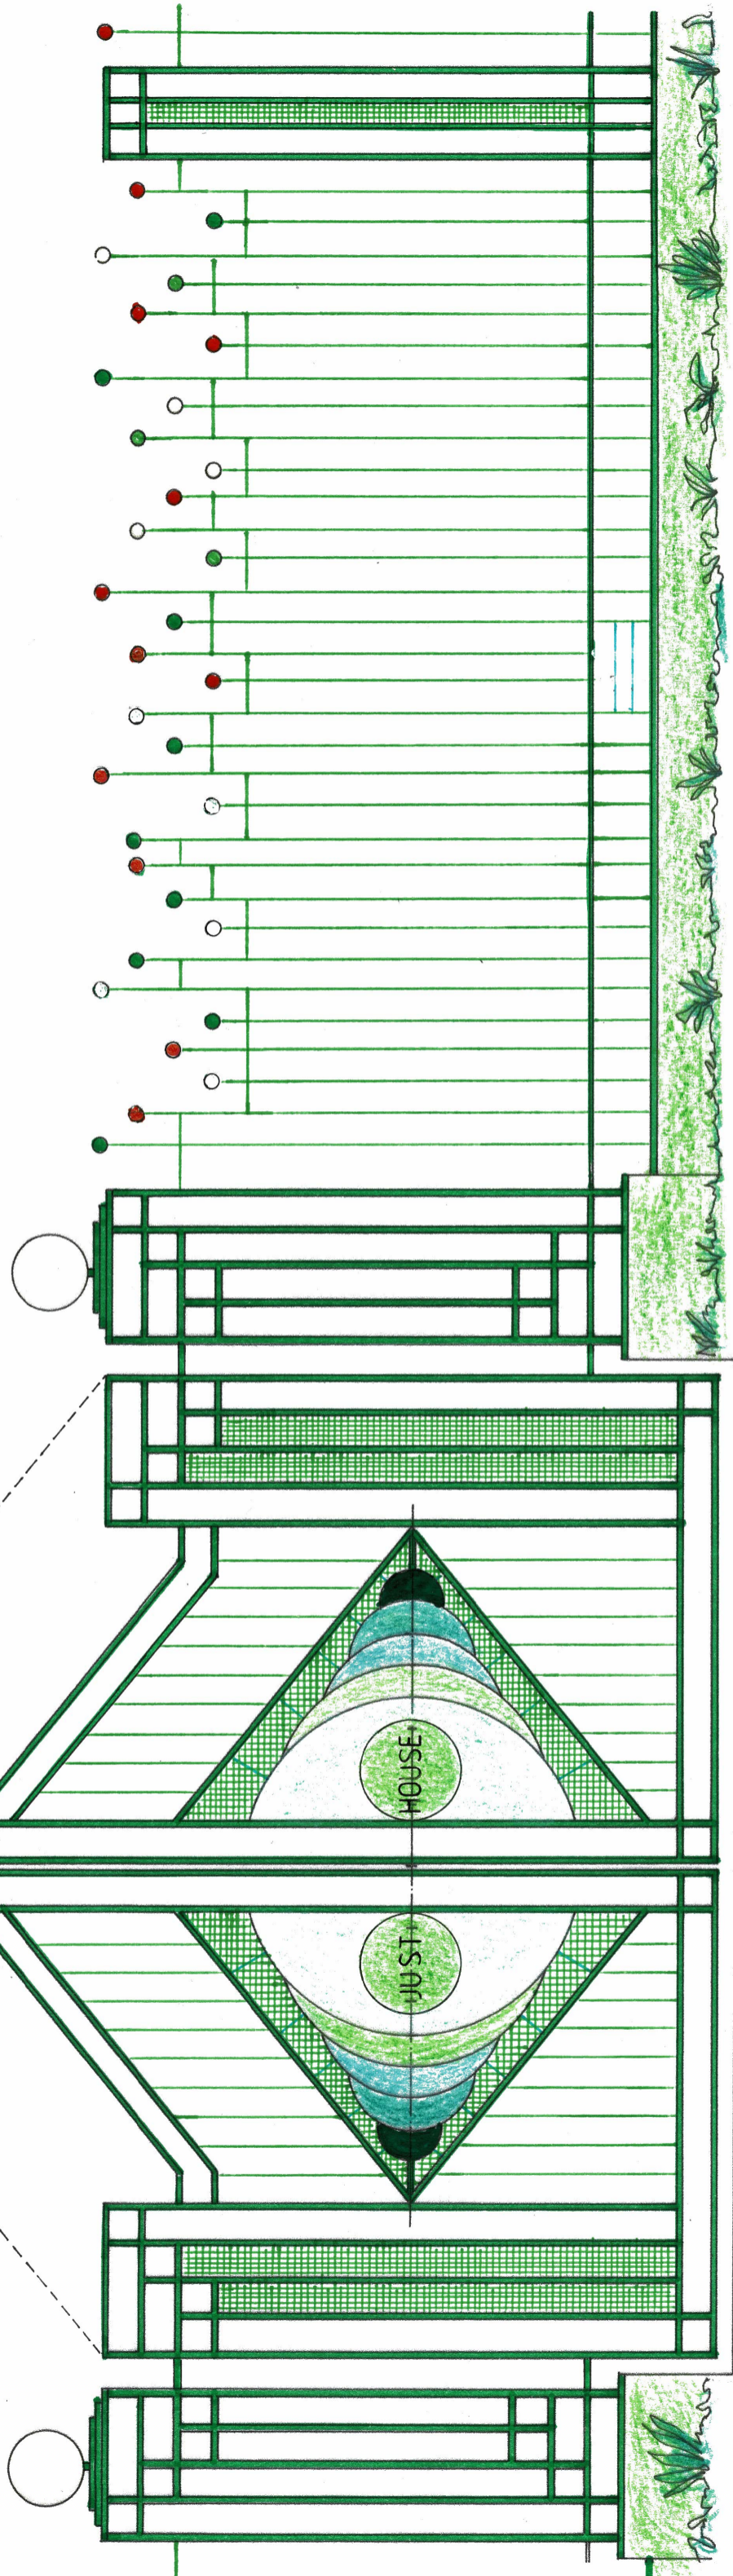