



EASTERN ELEVATION

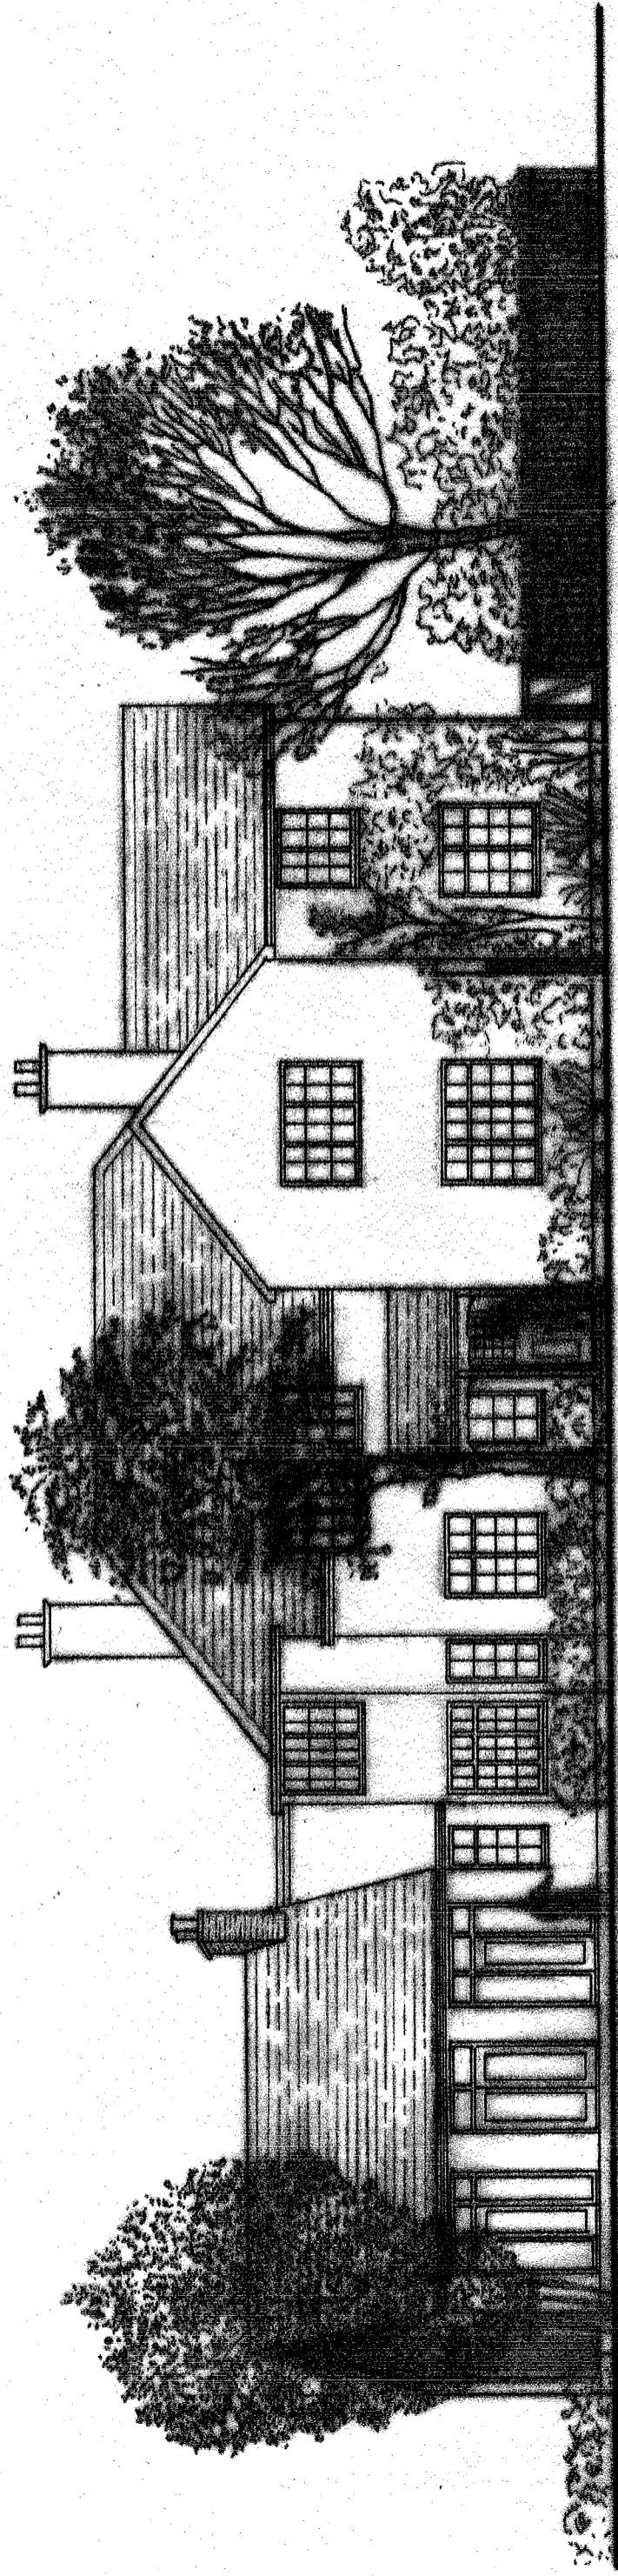

SOUTHERN ELEVATION

SCALE BAR 1:100

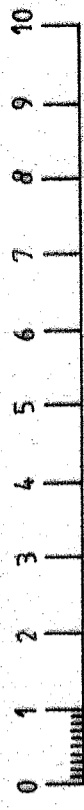

PRINT ON A3 PAPER