



NORTHERN ELEVATION

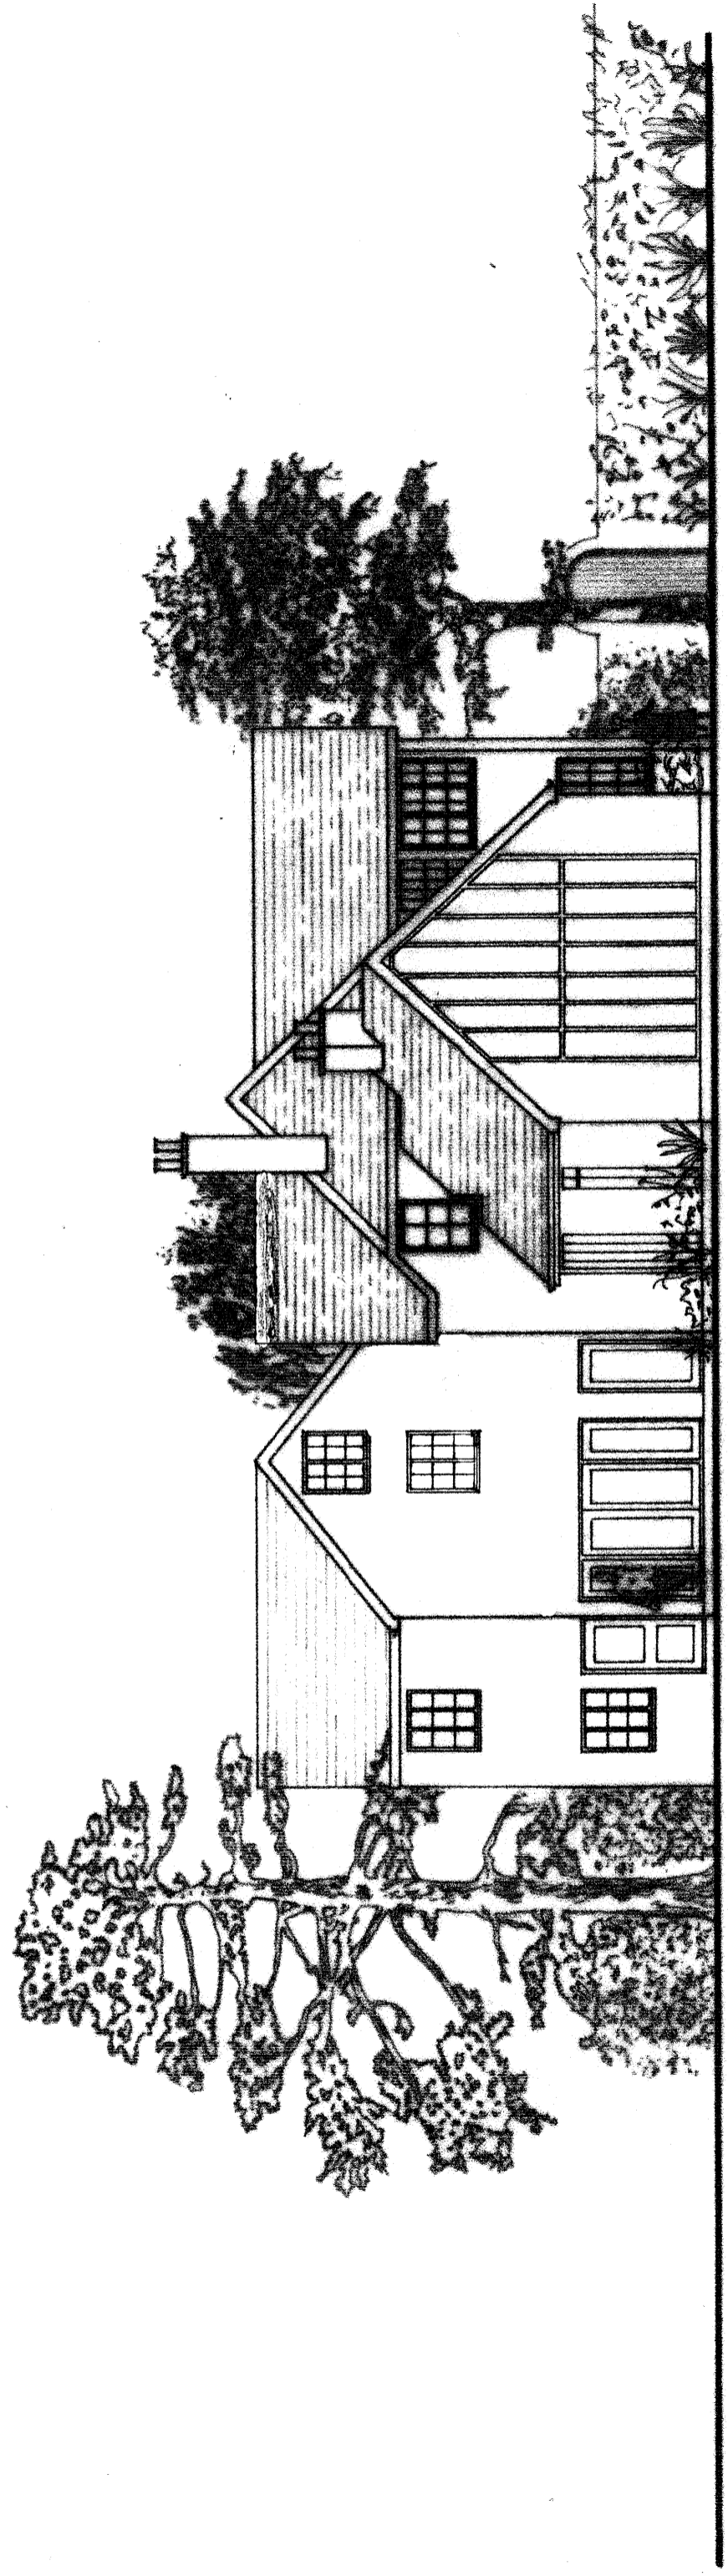

WESTERN ELEVATION

SCALE BAR 1:100

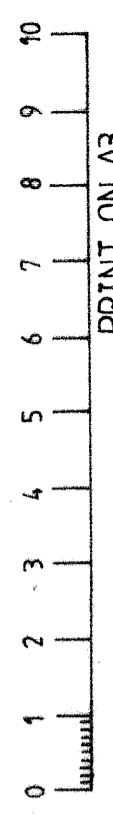

PRINT ON A3