


NORTHERN ELEVATION

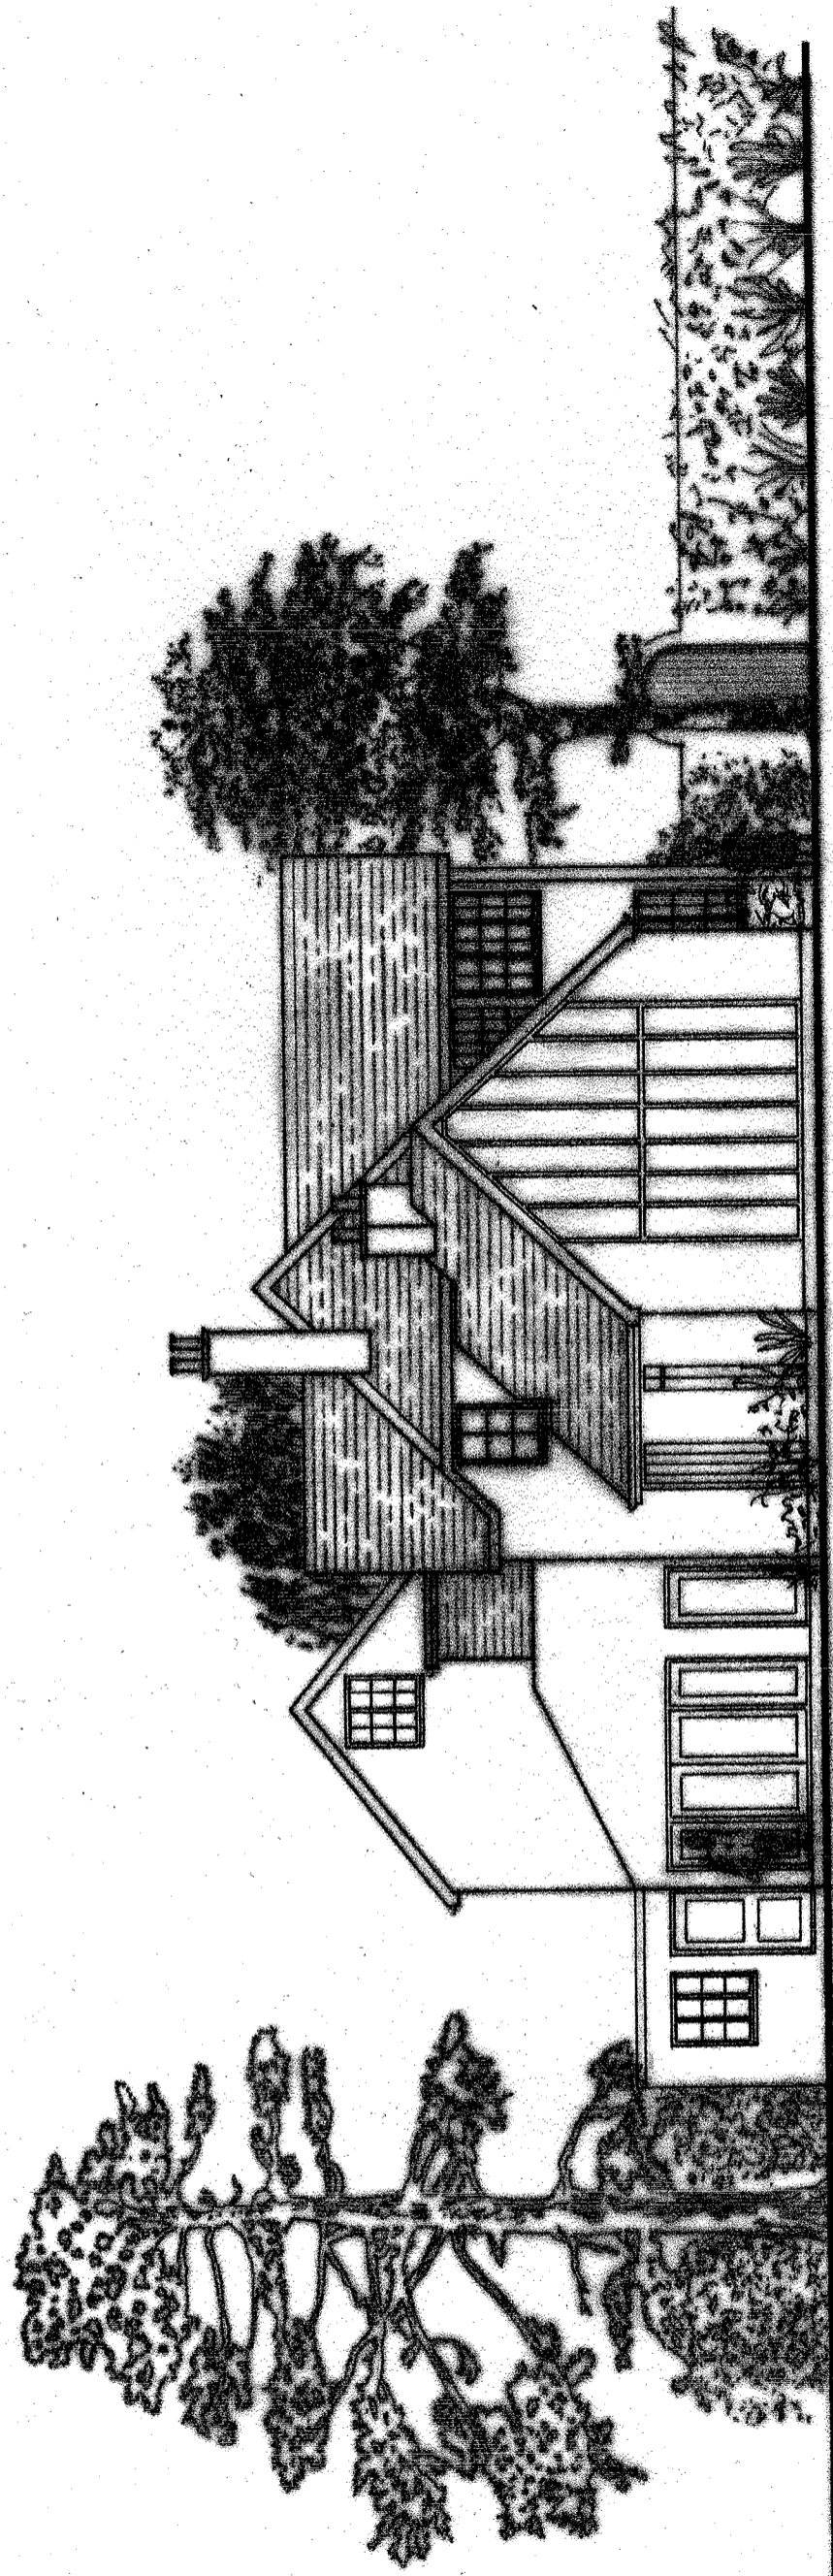

WESTERN ELEVATION

SCALE BAR 1:100

