


EASTERN ELEVATION

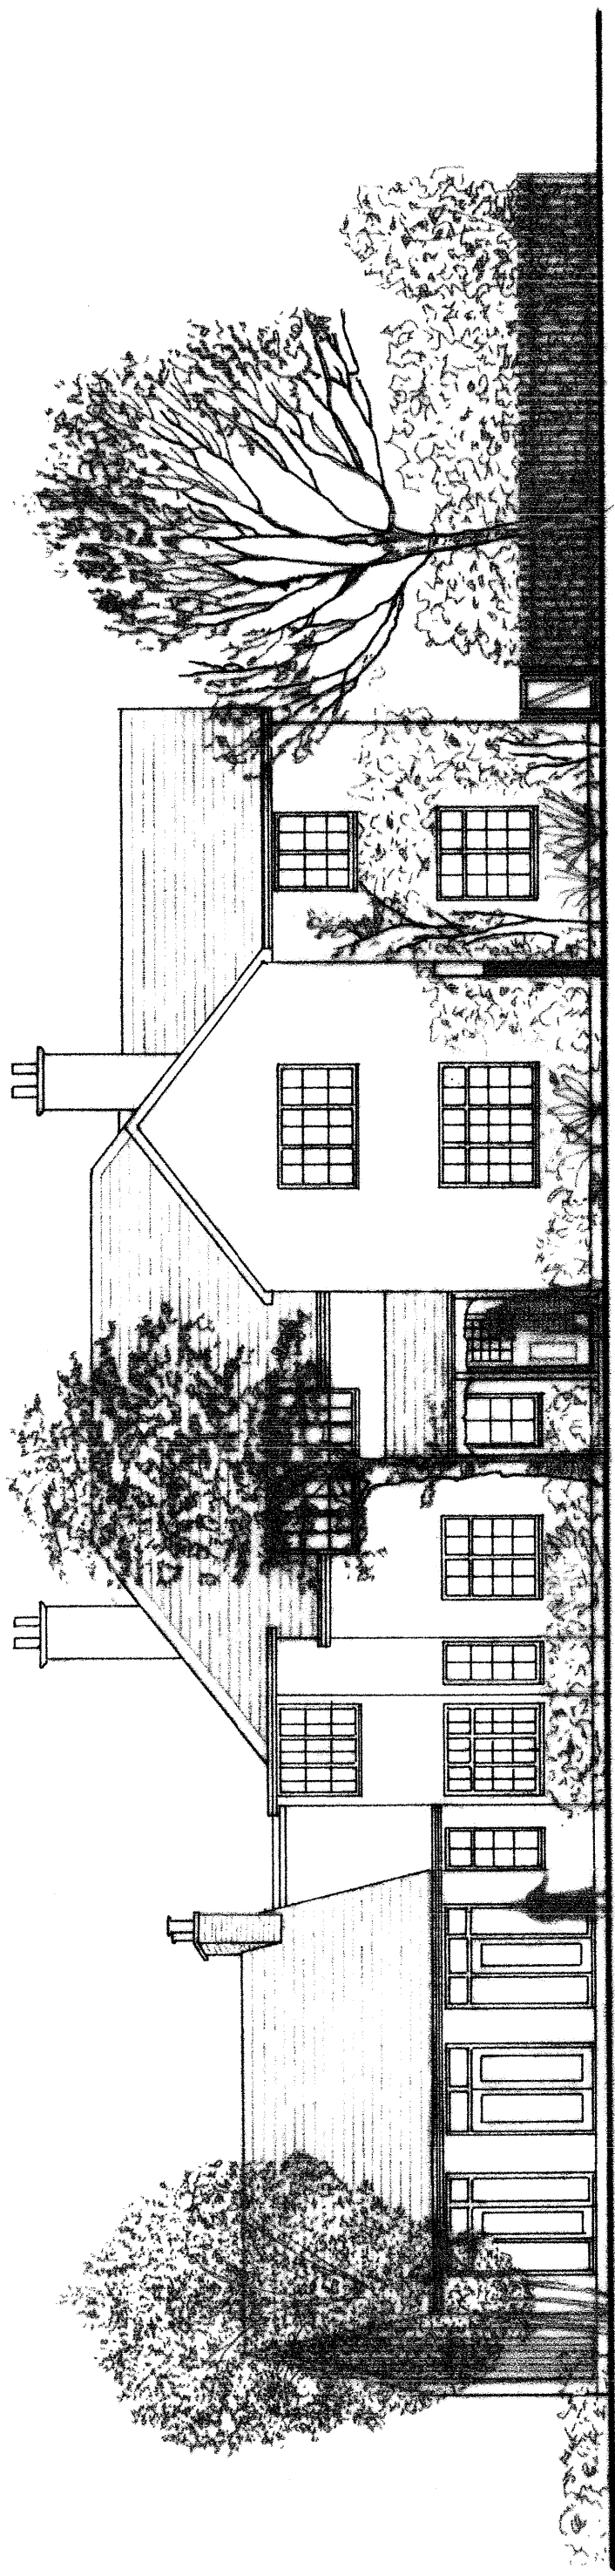

SOUTHERN ELEVATION

SCALE BAR 1:100

