


NORTHERN ELEVATION

GLAZED BALUSTRADE PANELS

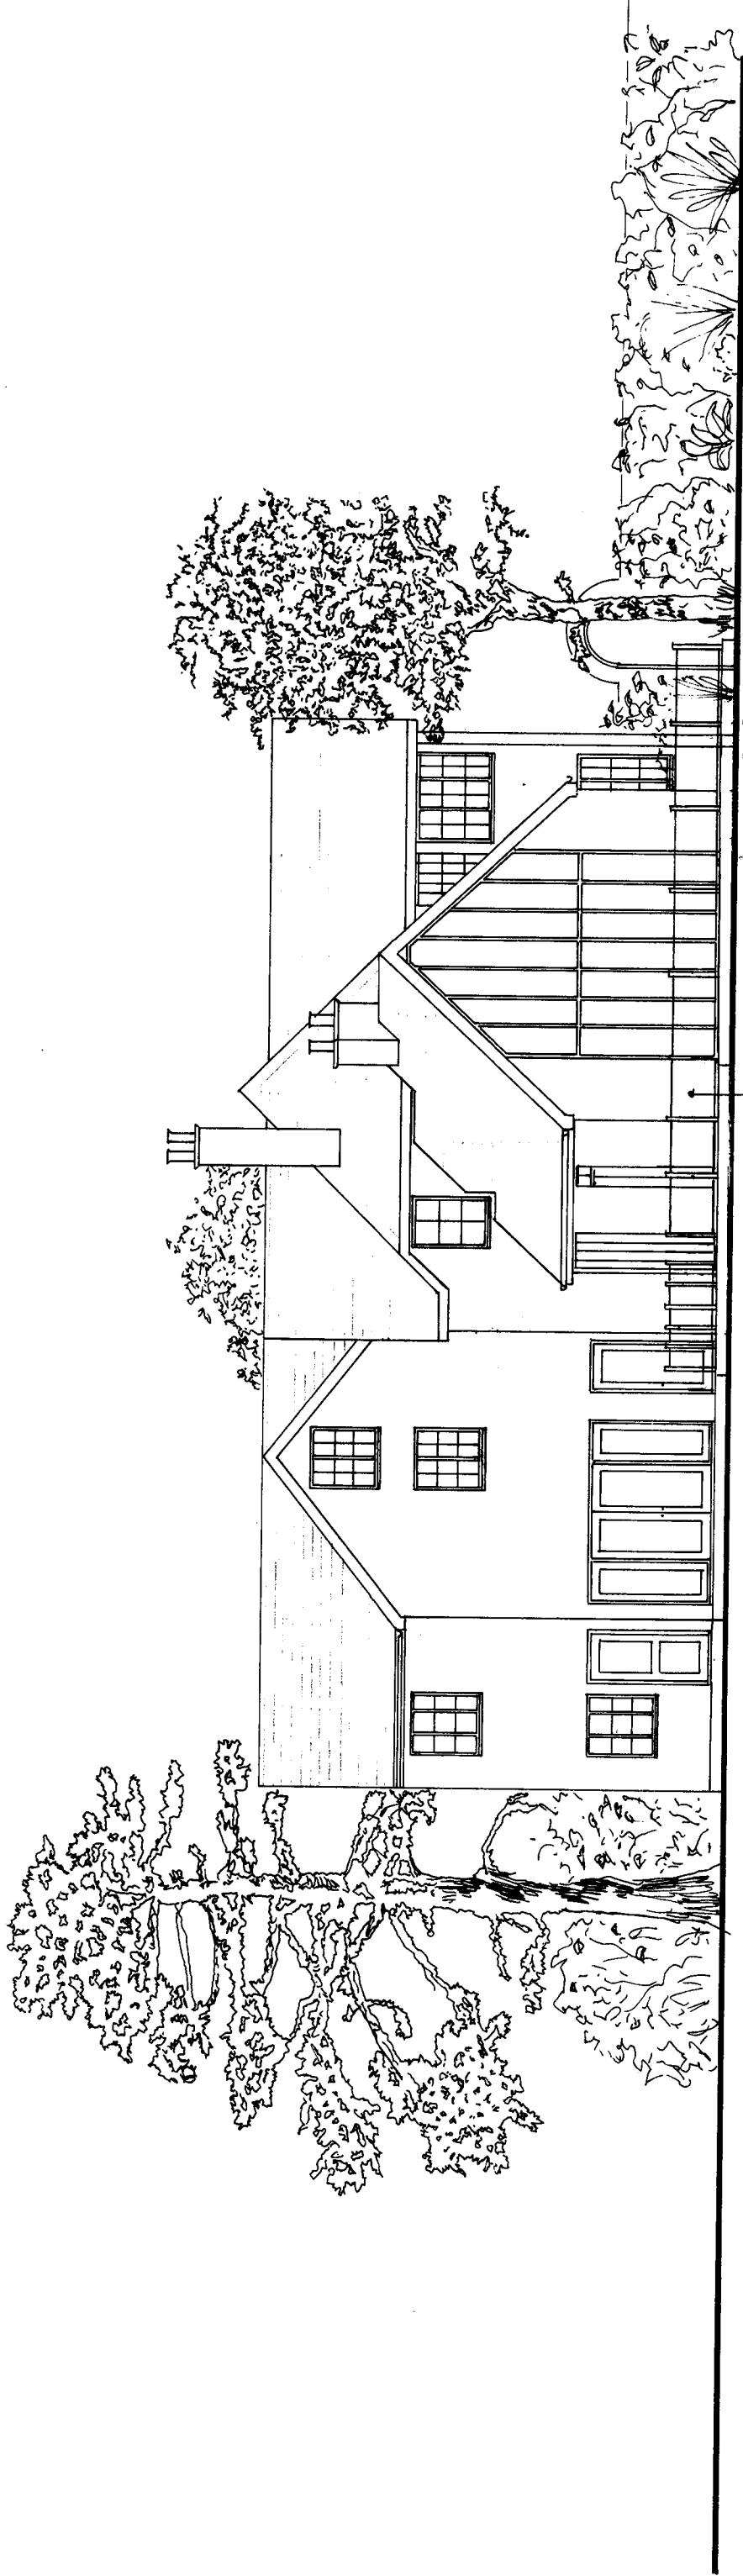

WESTERN ELEVATION

GLAZED BALUSTRADE PANELS

SCALE BAR 1:100

