



EASTERN ELEVATION

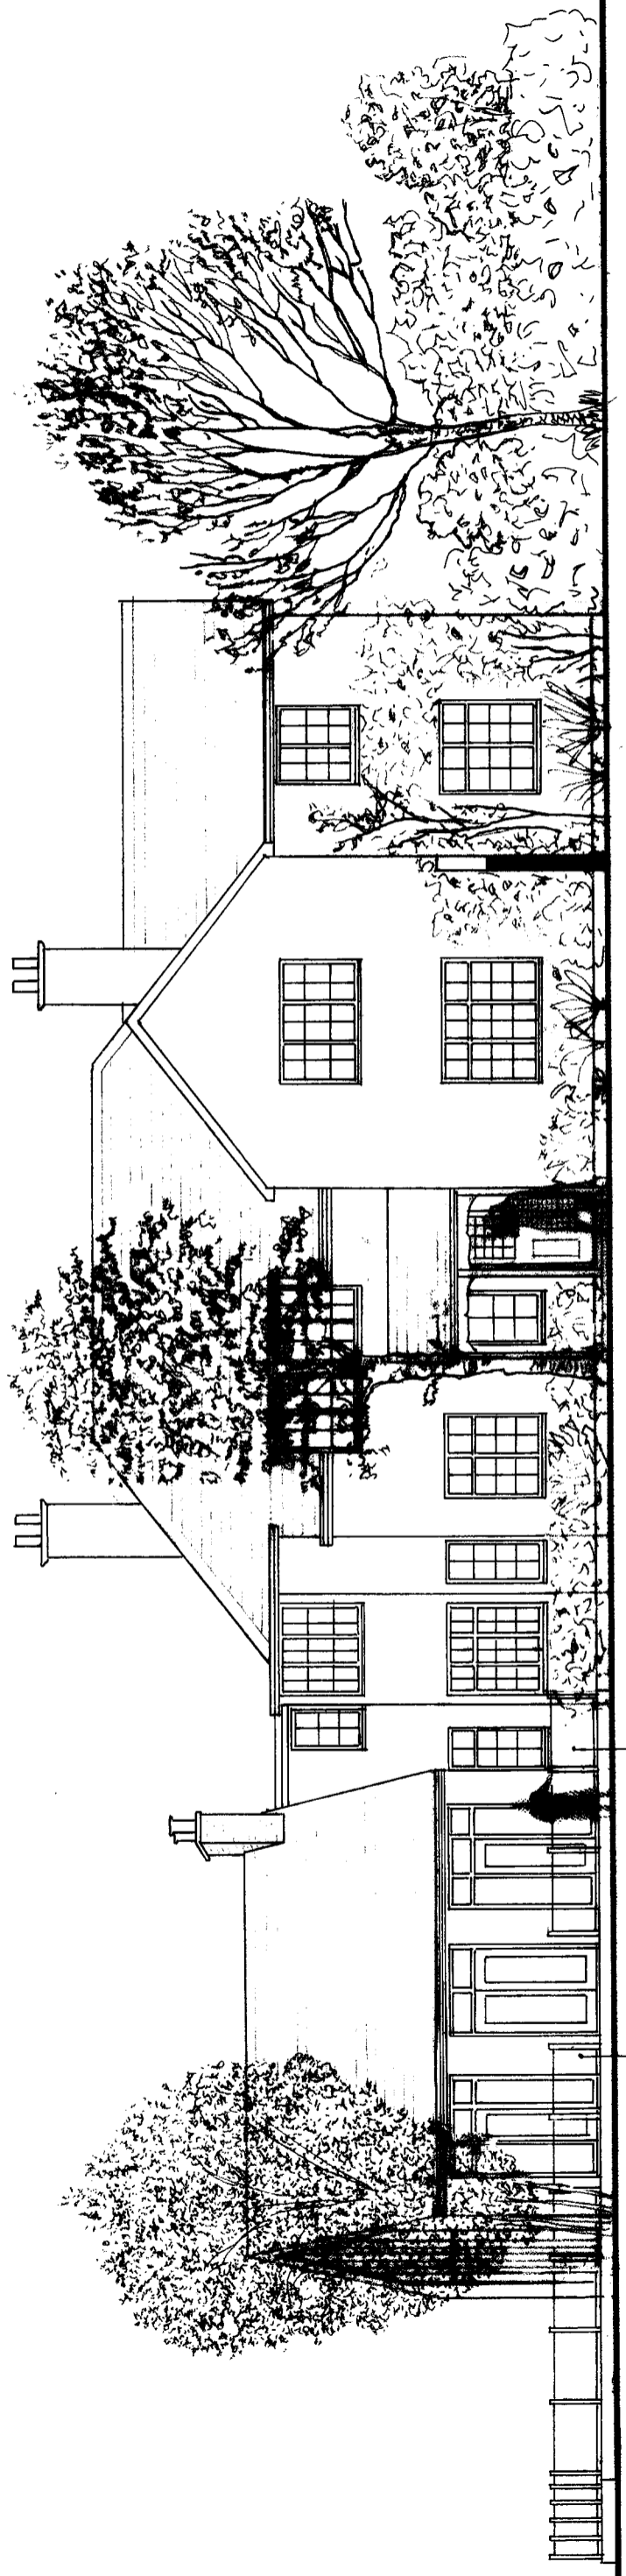

SOUTHERN ELEVATION

GLAZED BALUSTRADE PANELS

SCALE BAR 1:100

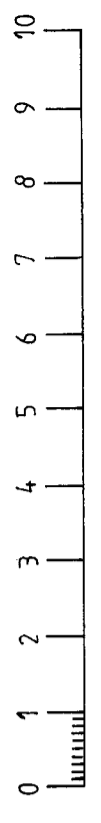

PRINT ON A3 PAPER