


This drawing is copyright.

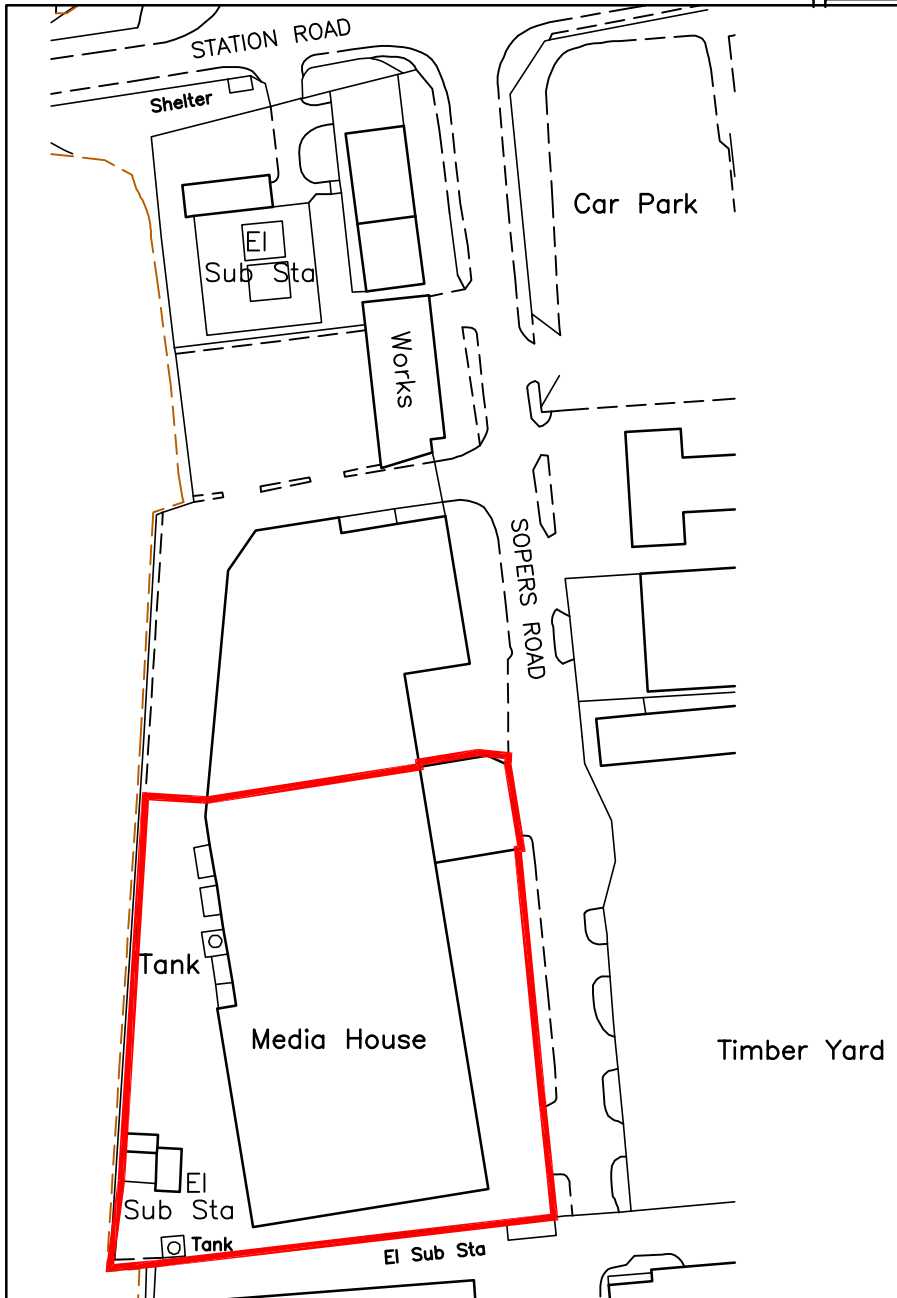

Rev.	Description.	Date.
------	--------------	-------

	AT Design (Welwyn) Ltd Architectural Design Services 22 School Lane, Welwyn, Herts AL6 9PH Tel: 07931703297 - email: adamtrigg@hotmail.com	
--	---	--

Title;

Proposed development
Titchfield Group Ltd
Media House, Sopers Road
Cuffley, Herts, EN6 4RY
Site Location Plan

Scale : 1:1250 at A4

Date : Jan 2016

Drawn by: AT

Drq.No: AT420-01