


37 Church Street. Hatfield. AL9 5AS

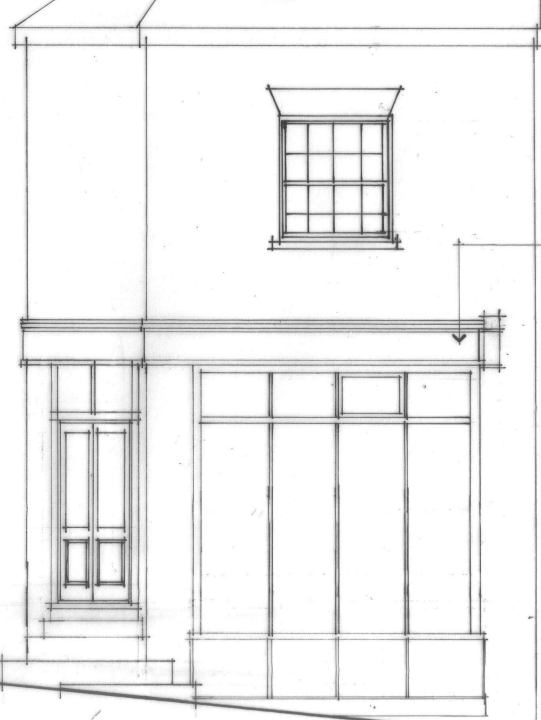

refer to photograph 7665

Elevation A.
scale 1:50



drawing no: 1837/02.
paper size A4