




## 2 King James Avenue

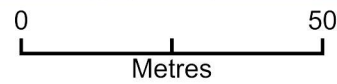

Plan Produced for: EN6 4LR  
 Date Produced: 24 Feb 2022  
 Plan Reference Number: TQRQM22055134713618  
 Scale: 1:1250 @ A4

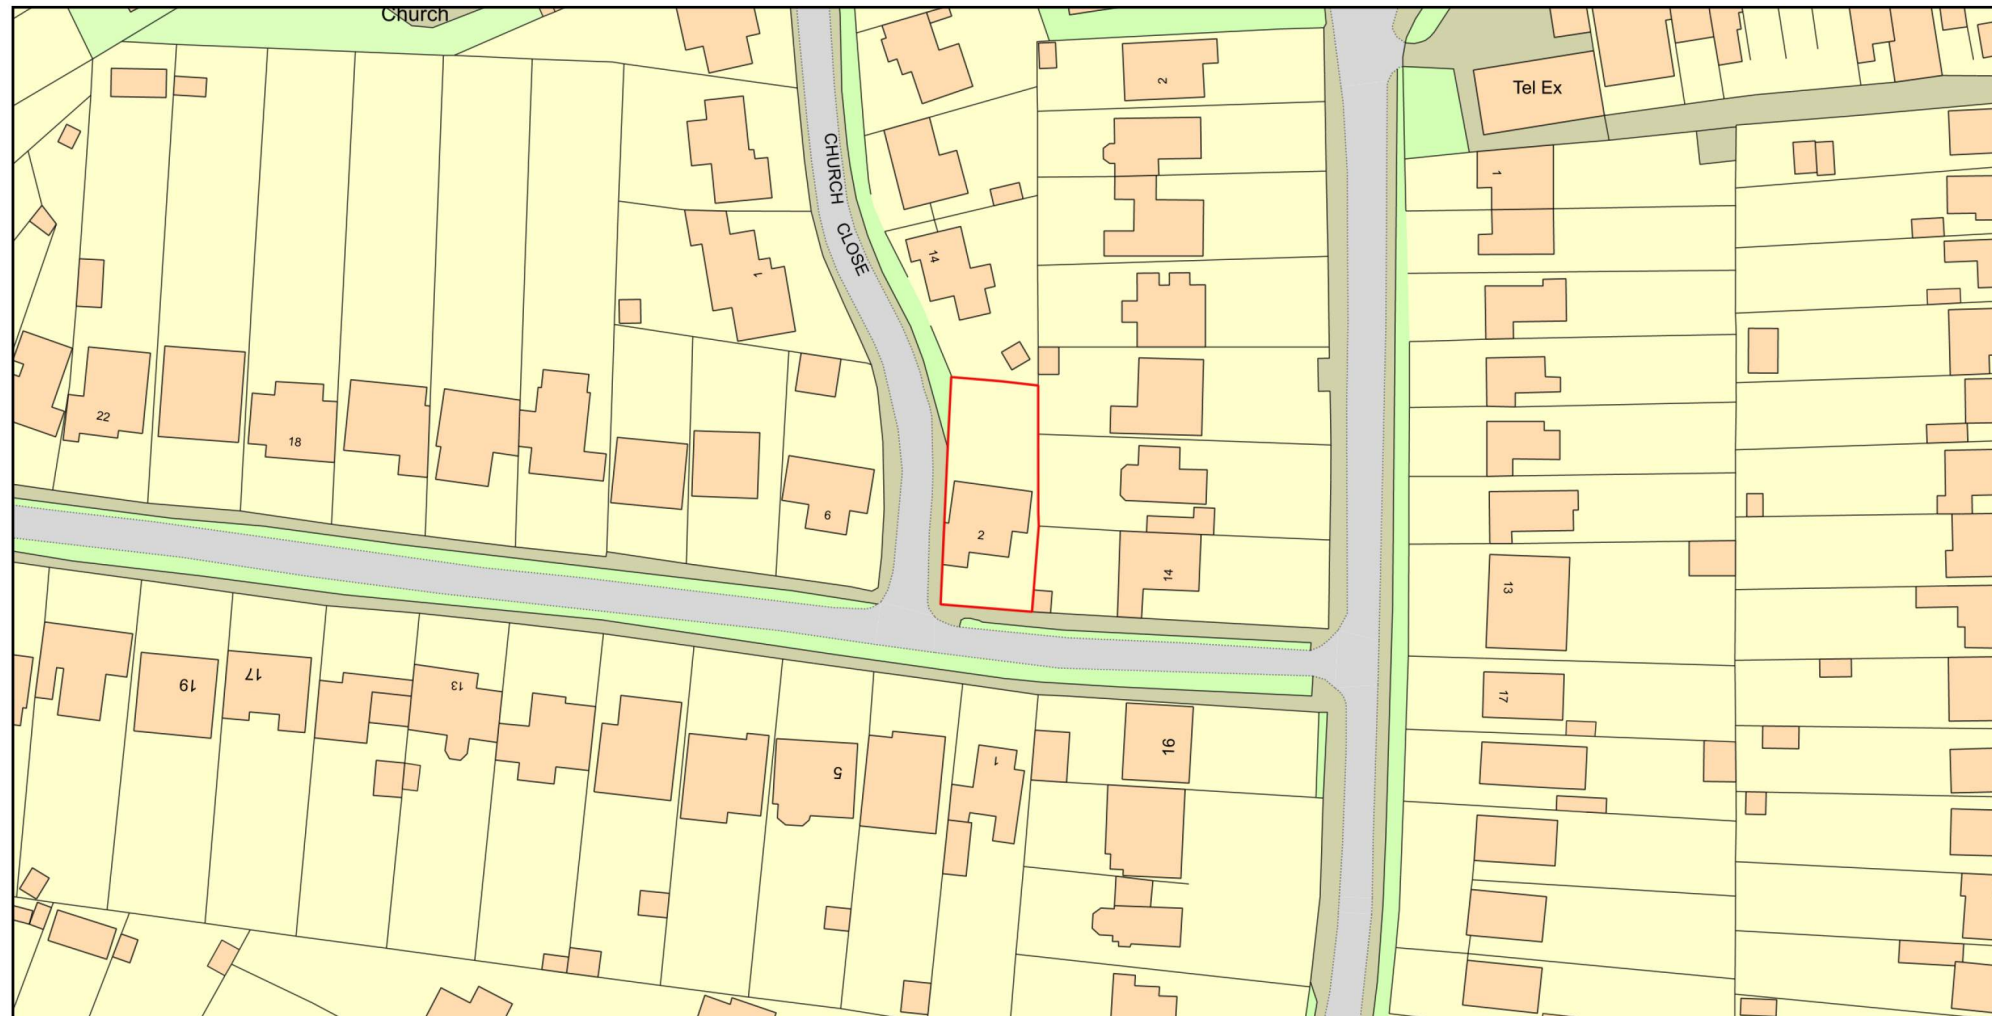

© Crown copyright and database rights 2021 OS 100042766

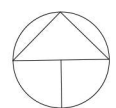

VISUAL SCALE 1:1250 @ A3



Scale	1:1250	Date	20/12/2021	Project name	2 King James Avenue	Sheet name		Block Plan	
Drawn by	BD	Checked by	IO	Project number	BD-011202	Rev	A	Metric	A3