



1 E - Loft level plan  
1 : 100

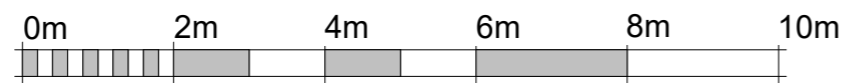

VISUAL SCALE 1:100 @ A3

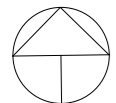

Scale	1:100	Date	20/12/2021	Project name	2 King James Avenue	Sheet name	Existing Loft Plan		
Drawn by	BD	Checked by	IO	Project number	BD-011206	Rev	A	Metric	A3