
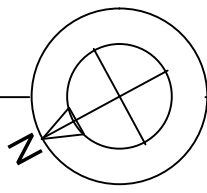


OUTLINE OF AREA TO BE DEMOLISHED

OUTLINE OF AREA TO BE REBUILT

Notes

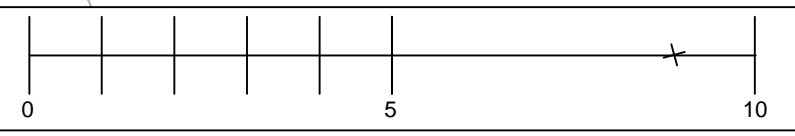

Project
BLUE MOON PADDOCK

Drawing Title
COMPARATIVE FOOTPRINT

Scale 1:125 @ A3
Date JUNE 2017

Drawing No.
NB 1