

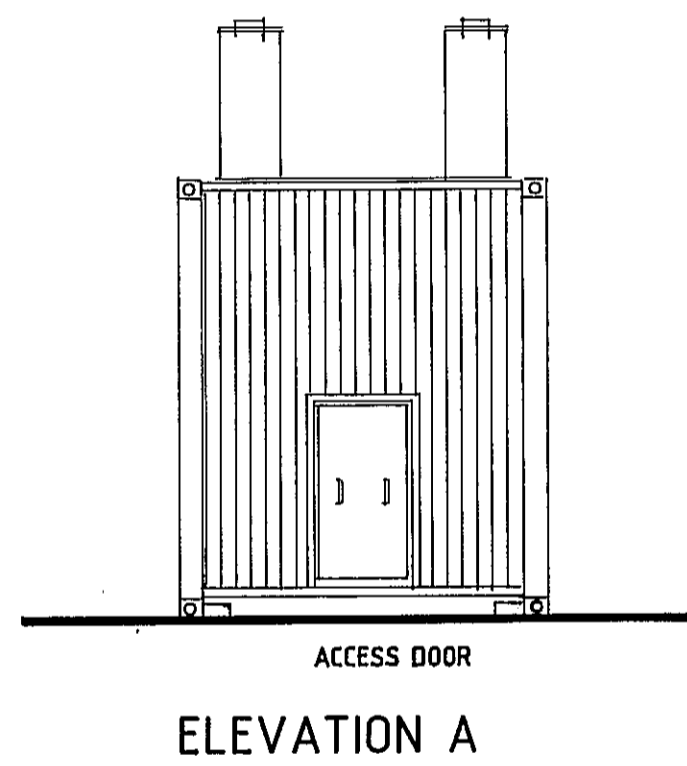
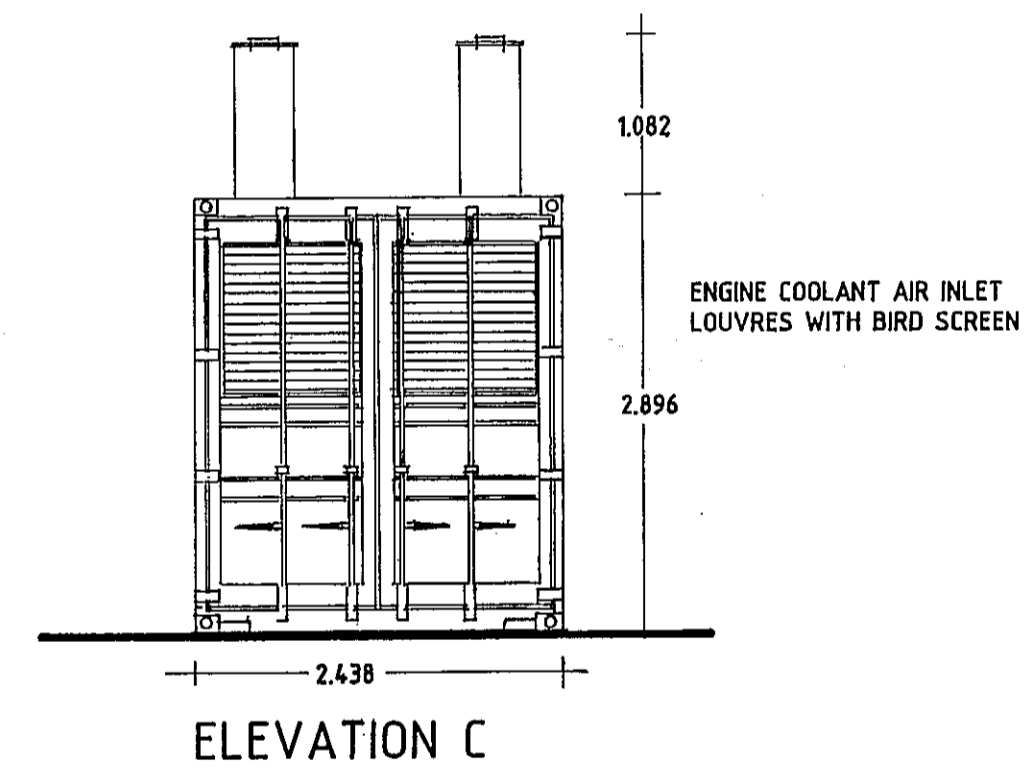
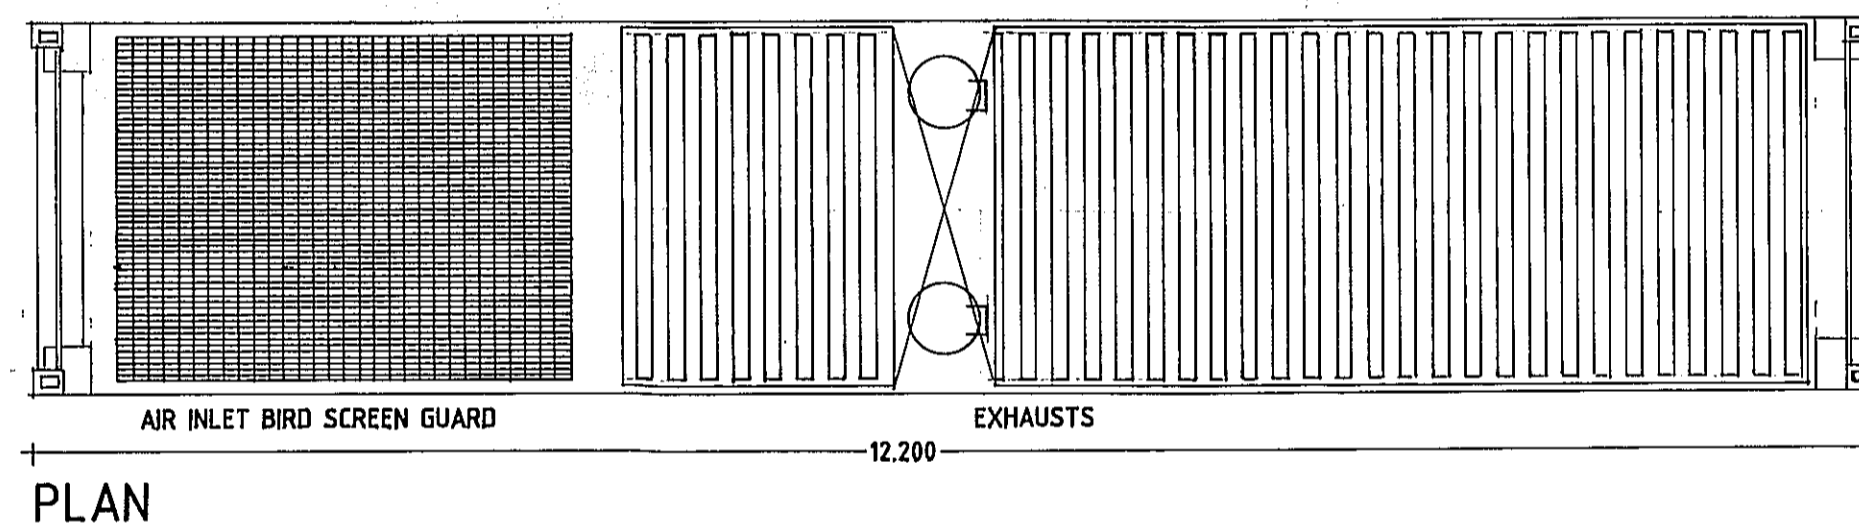


B
↓

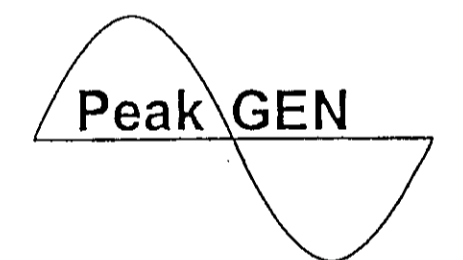


A
→

D
↑

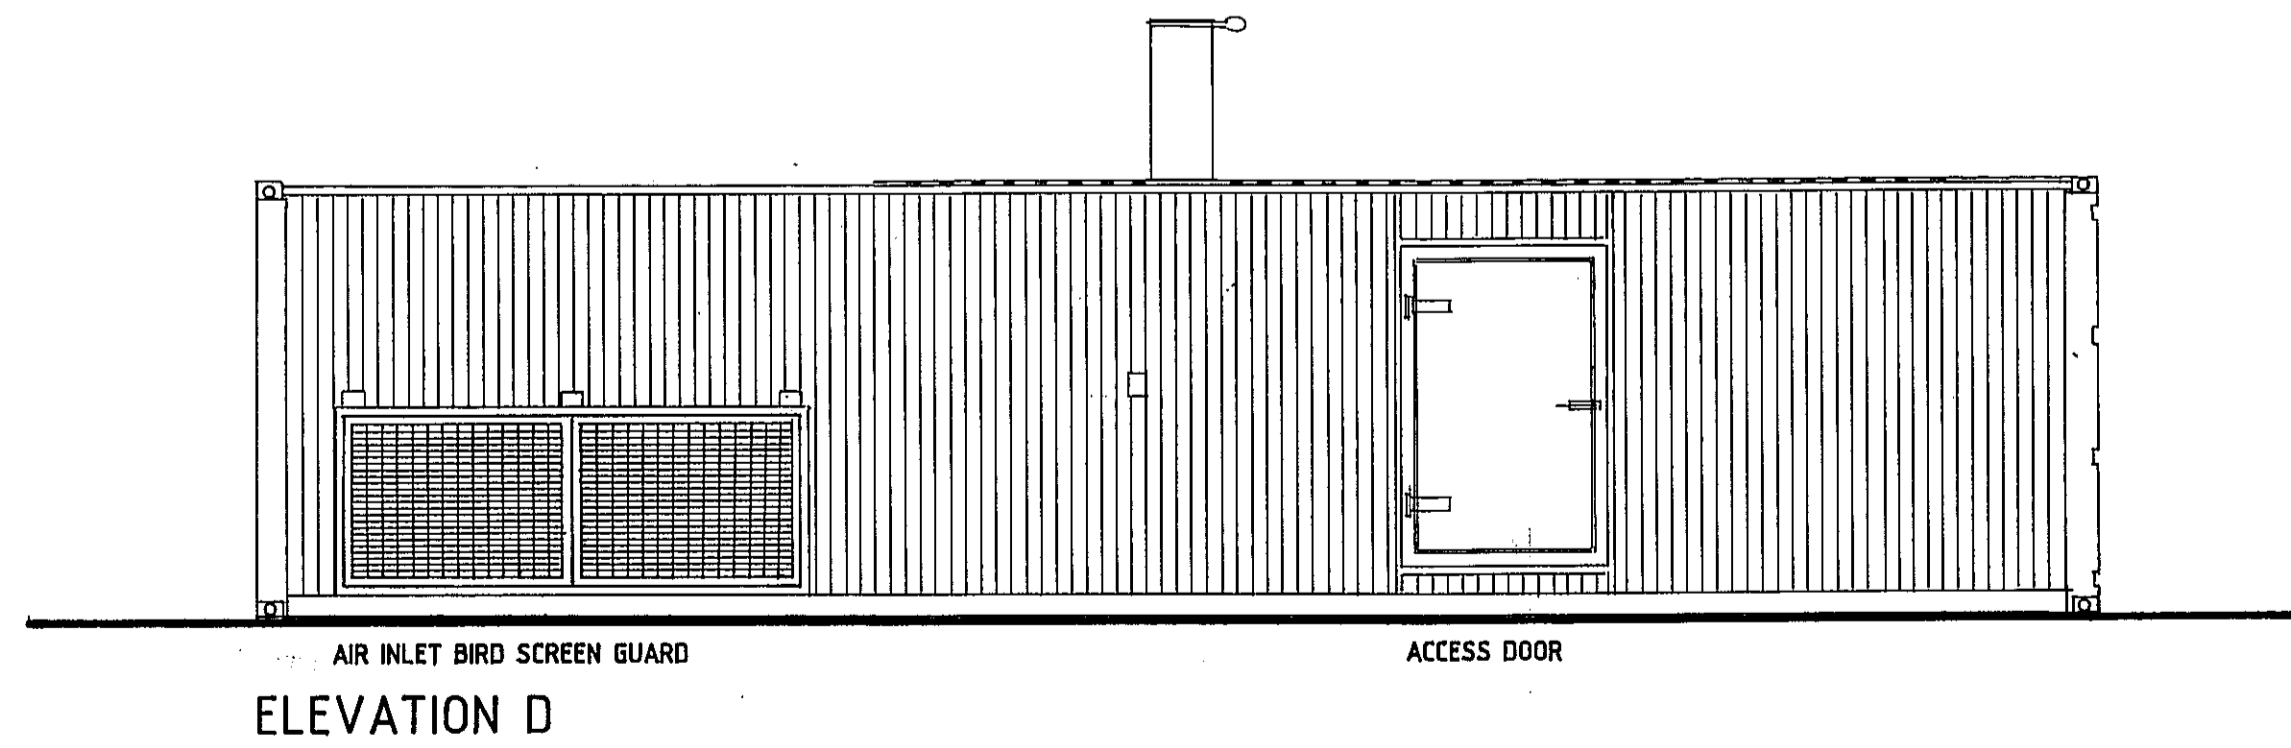

Peak Gen Power Ltd
18 South Street
London
W1K 1DG

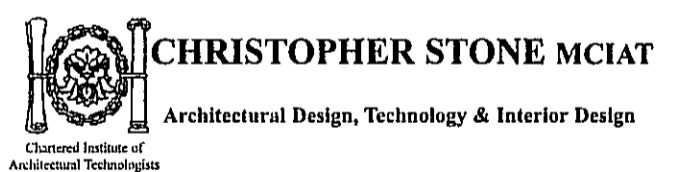

The Design Studio
Homeleigh • Stratford Road • Mickelton
Gloucestershire • GL55 6SR
Tel: 01386 438428 • Fax: 01386 438920
Email: chris@christopherstonemciat.com


PROJECT

12.200 Metre GENERATOR UNIT

TITLE

REVISIONS

CITY DEVELOPMENT DIRECTORATE
28 SEP 2011
DEVELOPMENT MANAGEMENT

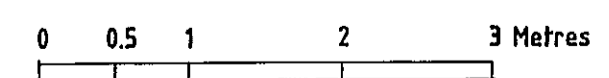

12.200 Metre GENERATOR CONTAINER.

SCALE	DATE	NORTH
1:50	31/1/11	
JOB No.	DRG No.	REV. No.
PG	04	

This Drawing must not be scaled. All dimensions must be checked on site before commencing work or preparing shop drawing. Any errors or discrepancies must be brought to the Designer's attention.