


OFFICE COPY

PLANNING DEPARTMENT
AMENDMENTS

30 JUL 2008

No.:

86/2008/926/W

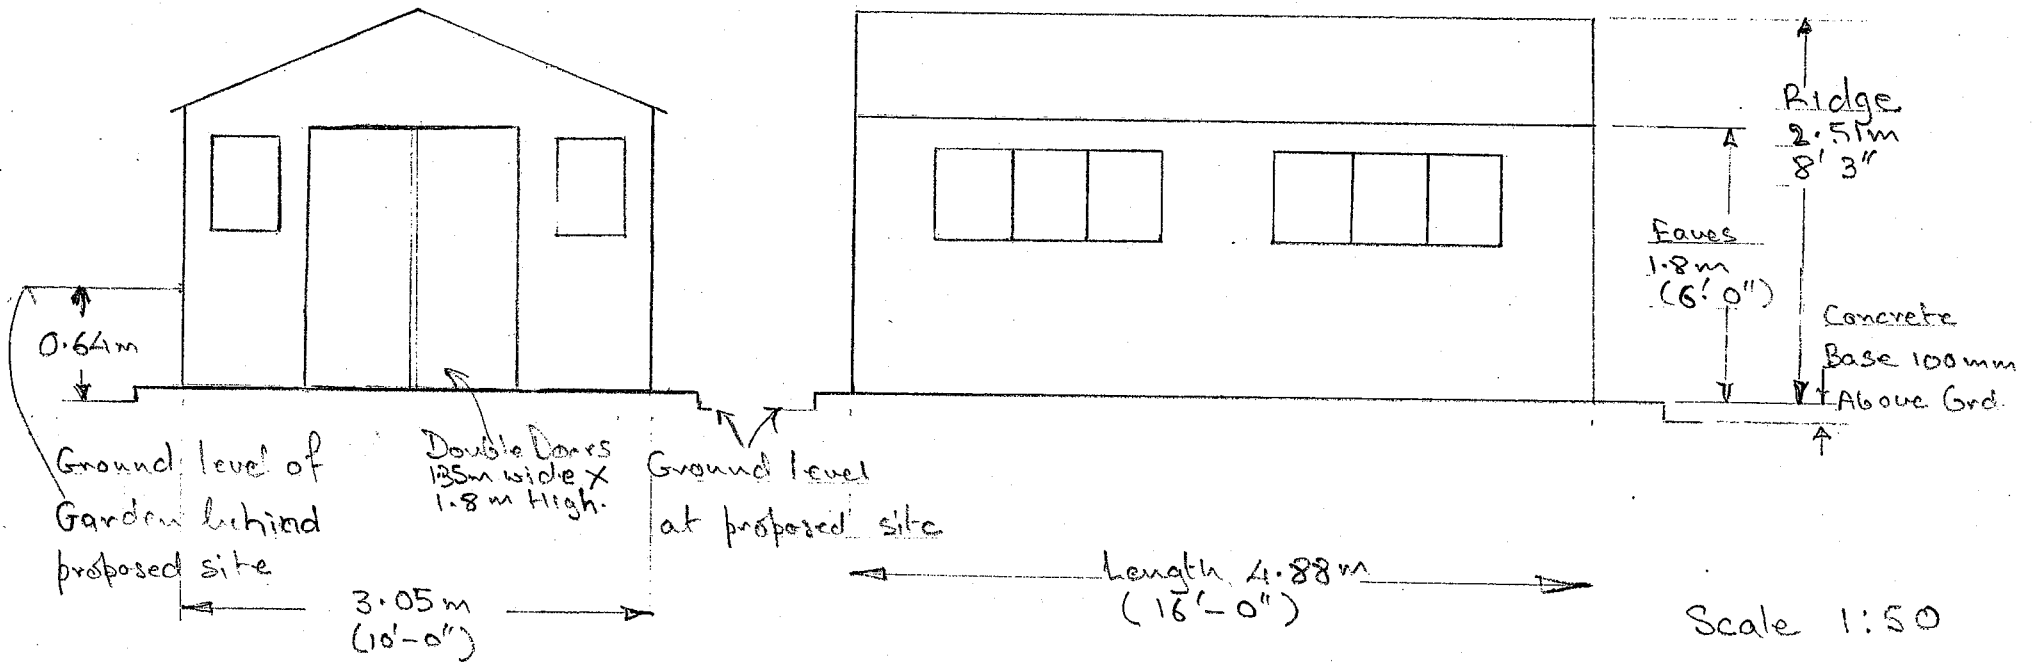

Proposed Garden Shed to Replace Two off 12' x 8' sheds.