


Side Elevation




Front Elevation

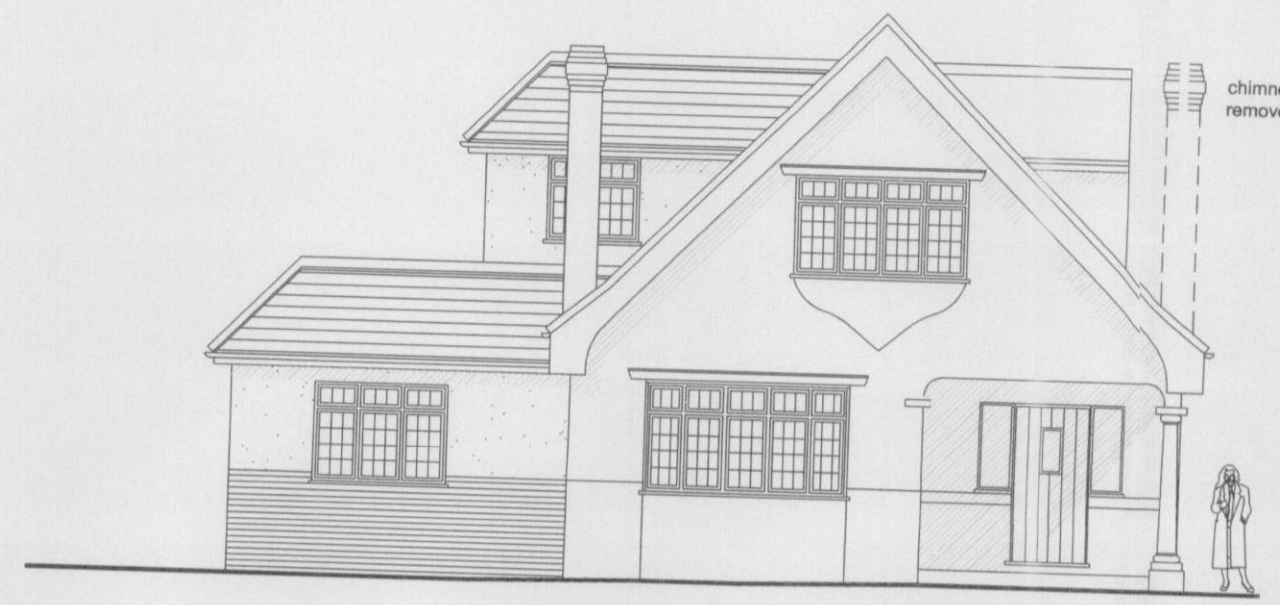

Rear Elevation

roof tiles to match the existing

brickwork / render to match the existing

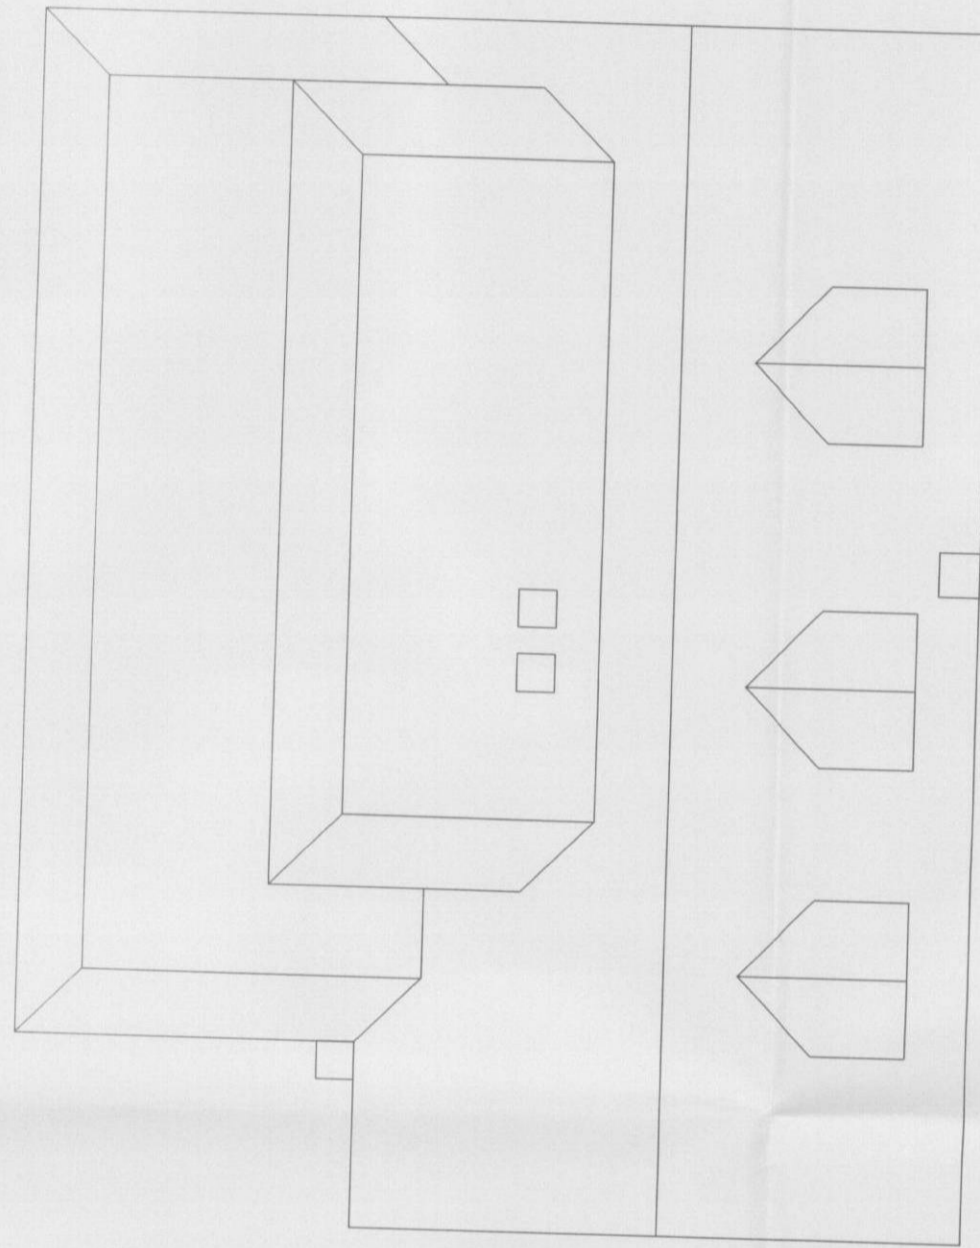


Roof Plan




Side Elevation and site section

Notes:
Any discrepancies should be reported immediately
All dimensions should be checked on site prior to commencement of work

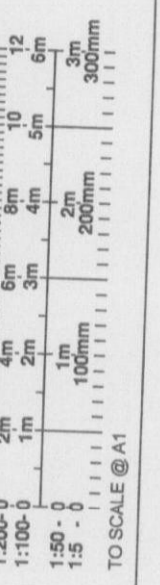



Site/Survey based on Ordnance Survey information provided by Prodact Systems Plc, (www.promap.co.uk) Prodact does not guarantee that all past or current uses or features will be identified in the product

The product does not give details about the actual state or condition of the Site nor should it be used or taken to indicate or exclude actual suitability or unsuitability of the Site for any particular purpose, or relied upon for determining saleability or value, or used as a substitute for any physical investigation or inspection.

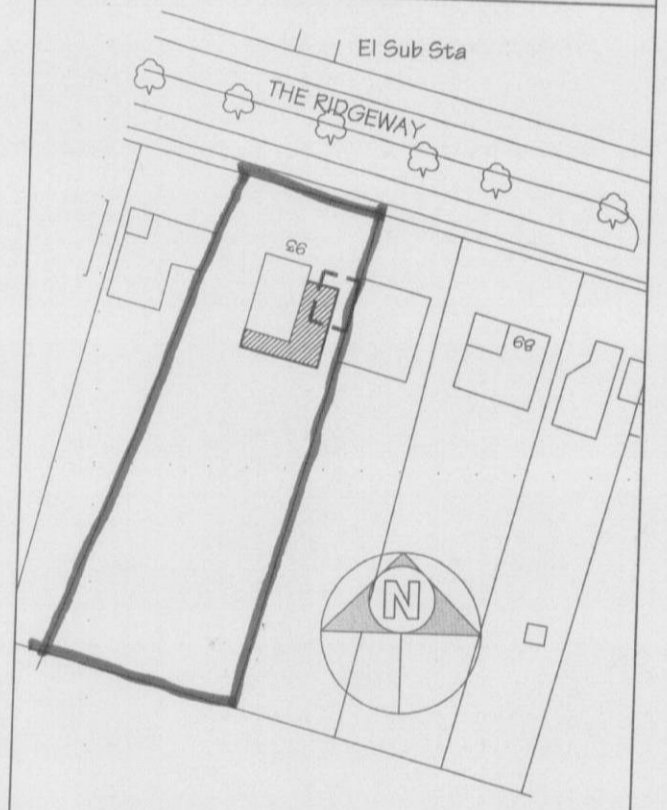


1:1250 Location Plan 1000m grid


PLANNING DEPARTMENT AMENDMENTS
23 JUN 2008
No.: SB/2008/778/FP

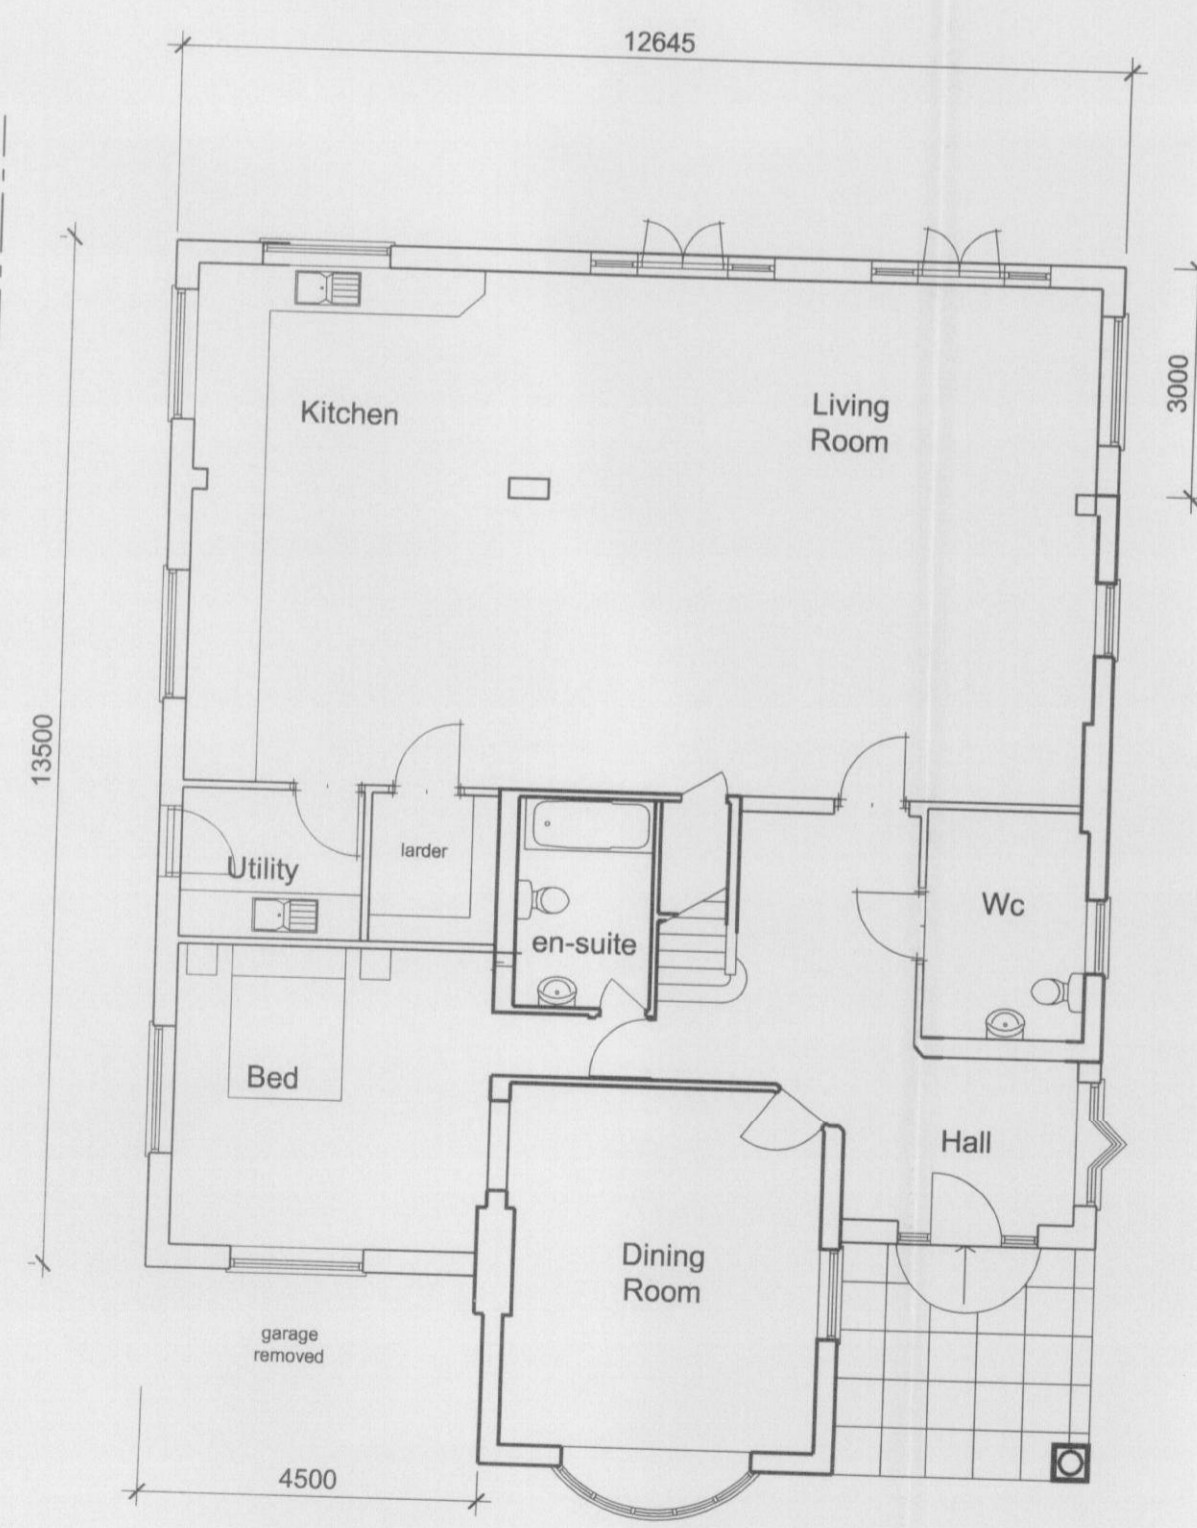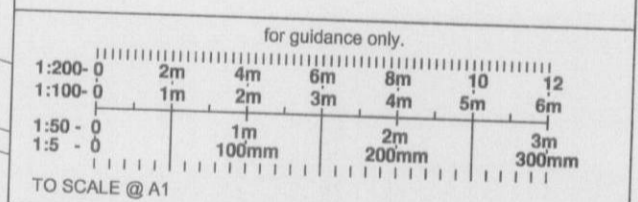

Ground Floor Plan

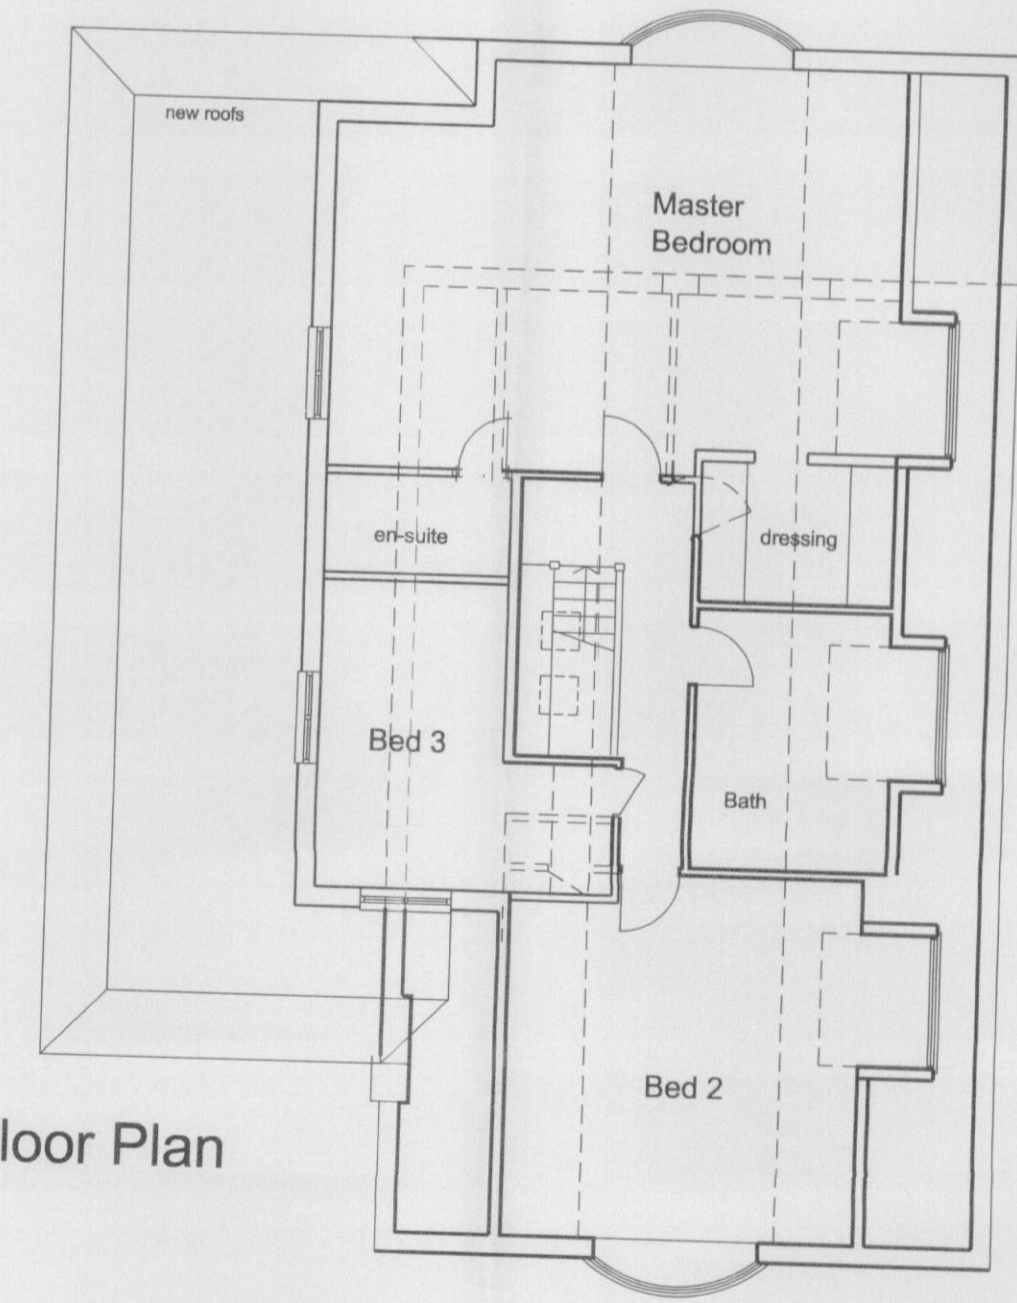

First Floor Plan

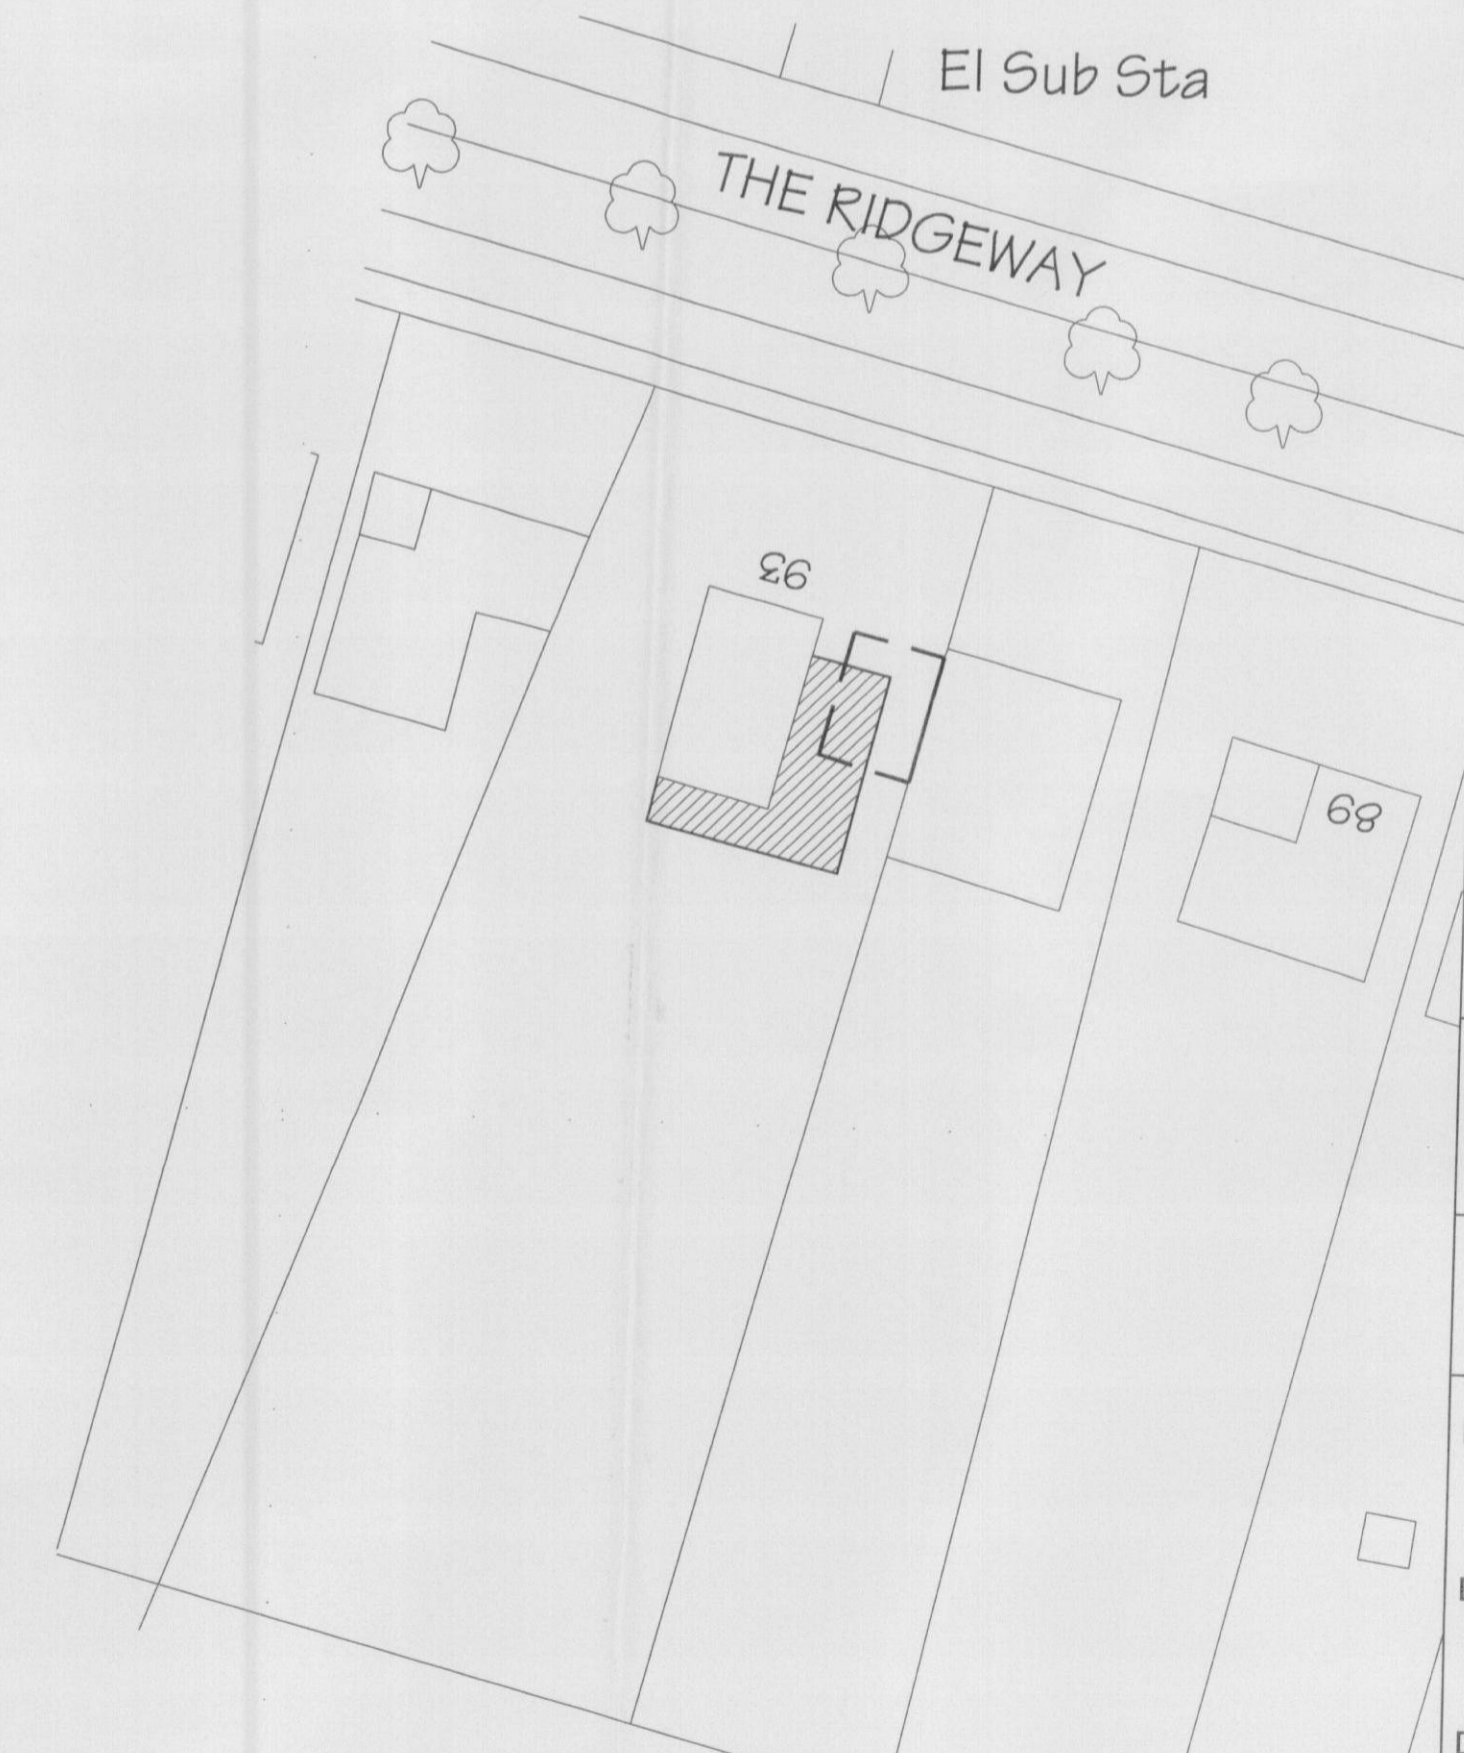

Date	Description	Rev
June 08	new ridge reduced	B

hps Hertford Planning Service
Architecture & Planning
Westgate House, 37-41 Castle Street,
Hertford, Herts SG14 1HH
Tel: 01992 552173 Fax: 01992 587643
Email: contact@hertfordplanning.co.uk

Project 93 The Ridgeway Cuffley

Drawing Proposed Scheme Plans and Elevations

Date May 08