




SECTION A-A

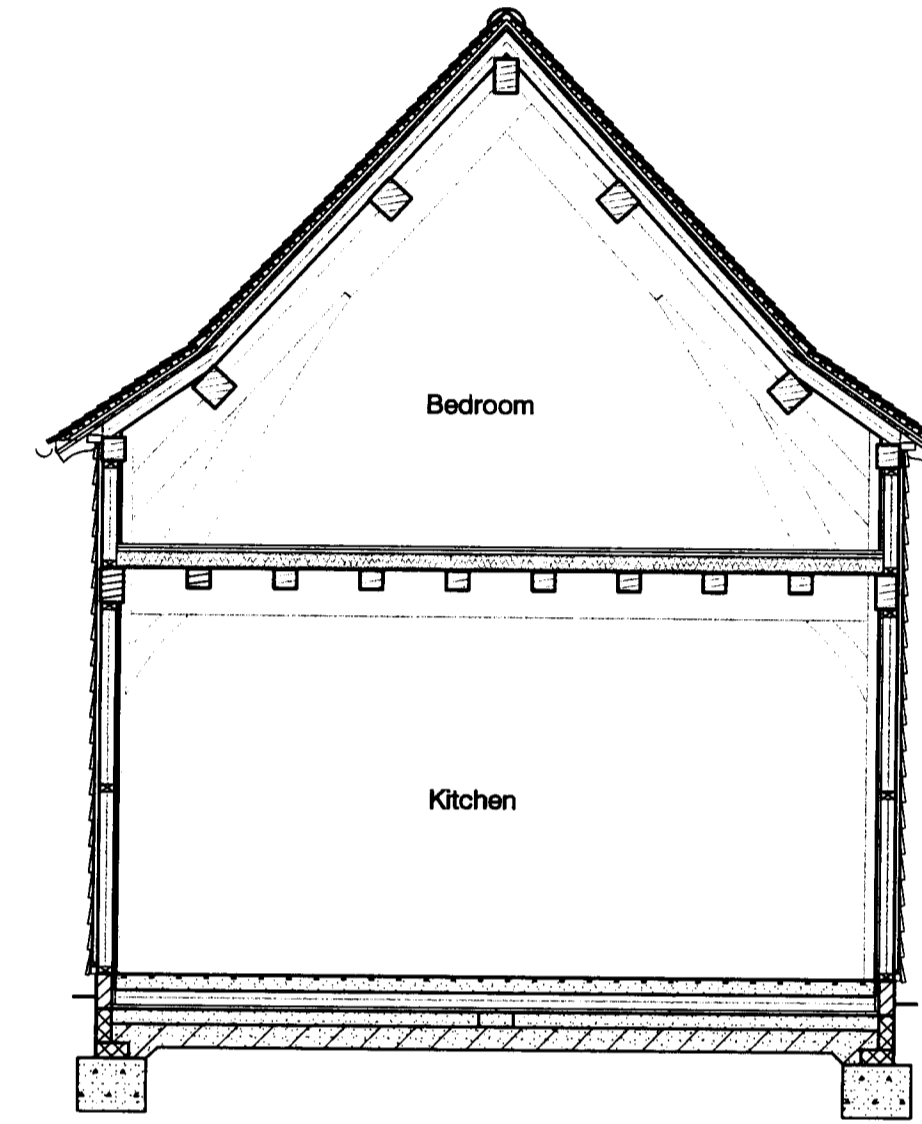

SECTION C-C

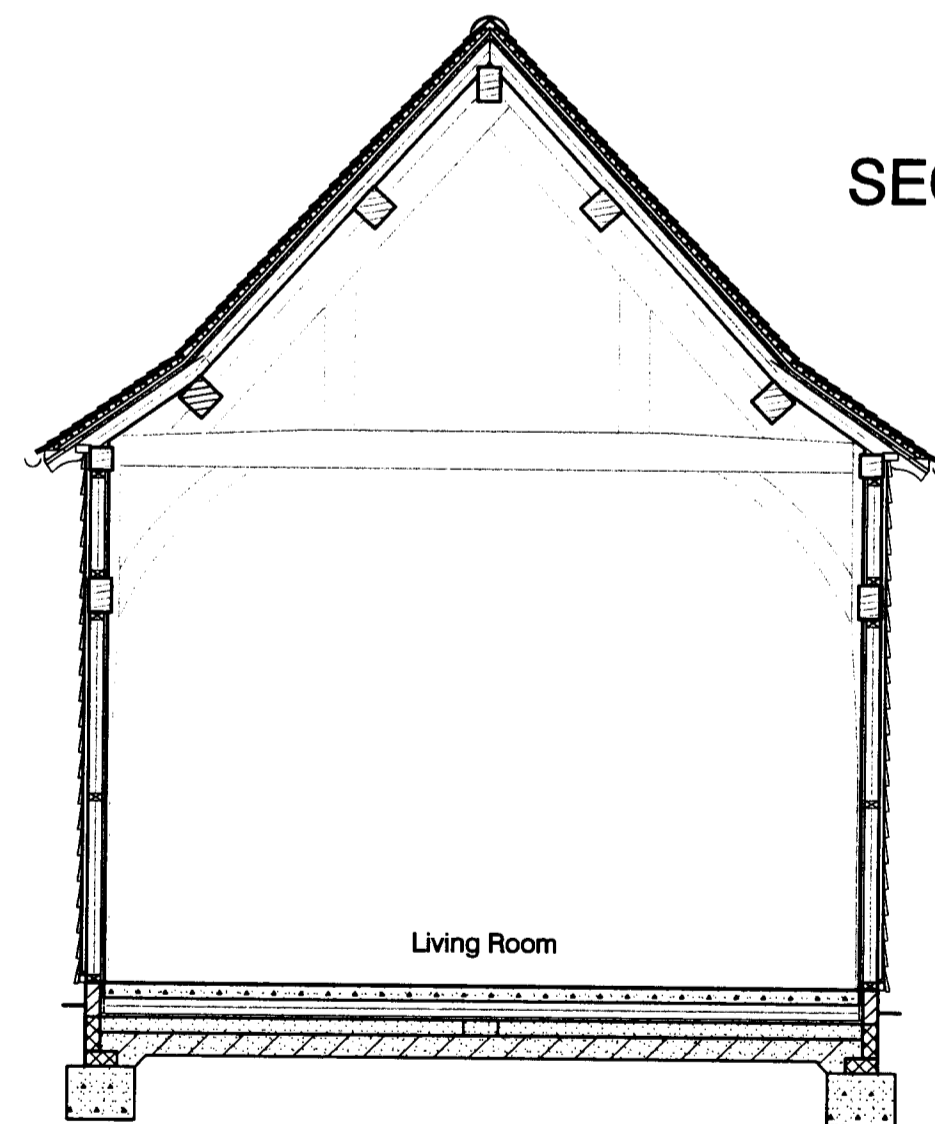

SECTION B-B

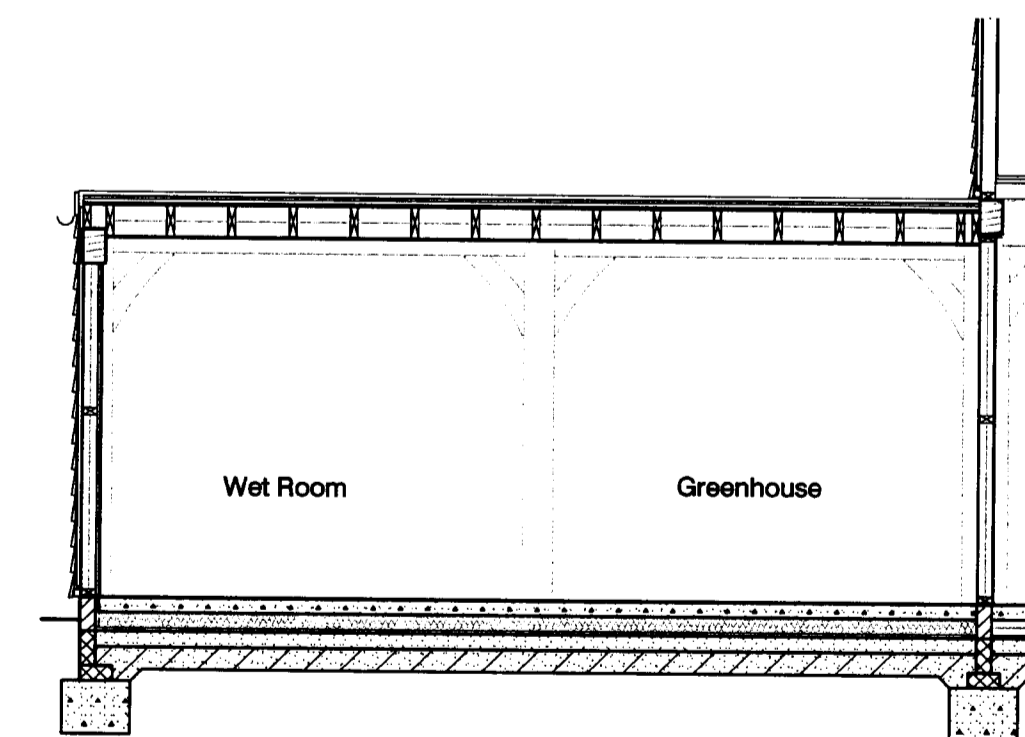

SECTION D-D

This drawing is based on
Border Oak Design &
Construction drawing no
4074-JHBR3 rev A

A Handrail to fire escape removed 22.02.08
Revision Date

AMENDMENT
29 FEB 2008
NO: 56/2008/45/LB

Peter Newson Associates Ltd
Chartered Architects
The Old Reading Room, 32 High Road
Essendon, Hatfield, Herts, AL9 6HW
Tel: 01707 276595 Fax: 01707 260024

Job Title
The Vines
Essendon
Hertfordshire
AL9 6HS

WELWYN HATFIELD
PLANNING
OFFICE COPY
29 FEB 2008
NO: 56/2008/45/LB

Drawing Title
Proposed
Sections

Date January 2008 Scale 1:50 @ A

Job No 528 Drawing No 04A

Copyright (c) Do Not Scale