




SECTION A-A

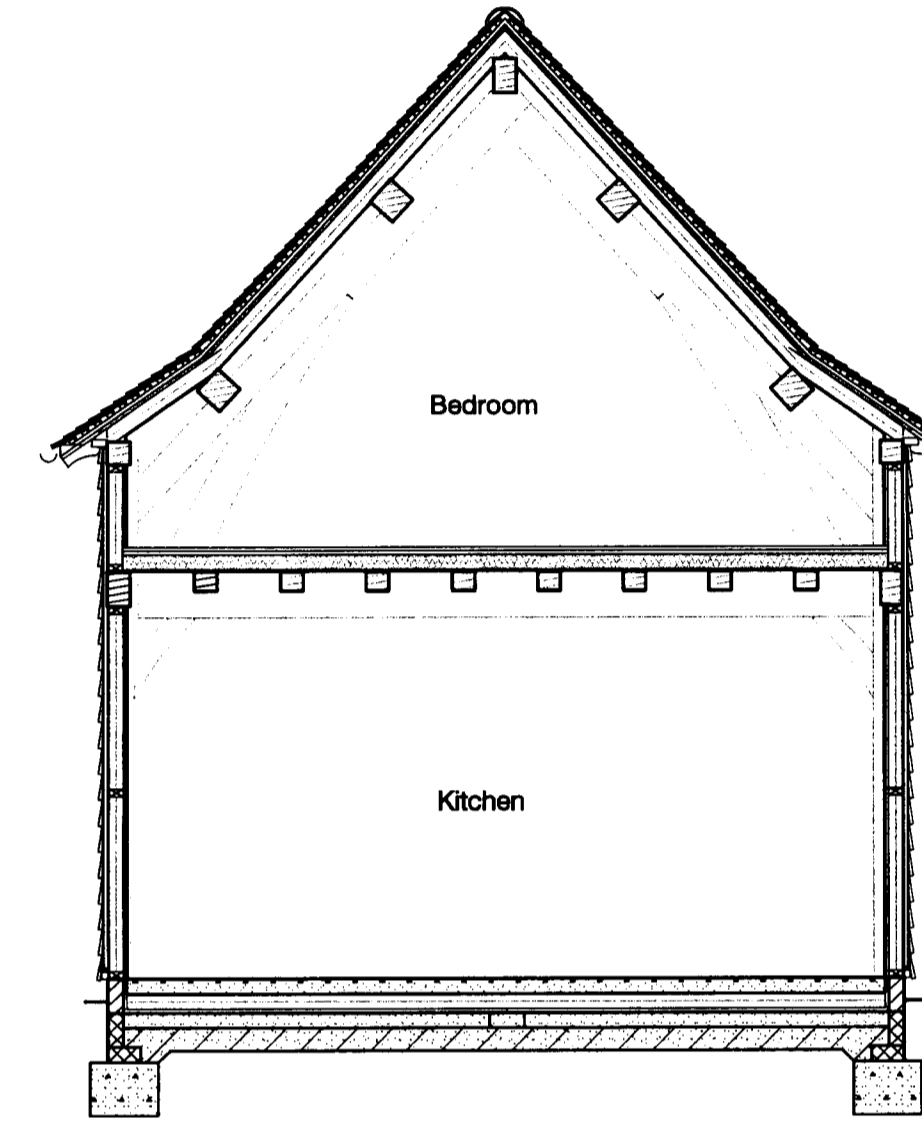

SECTION C-C

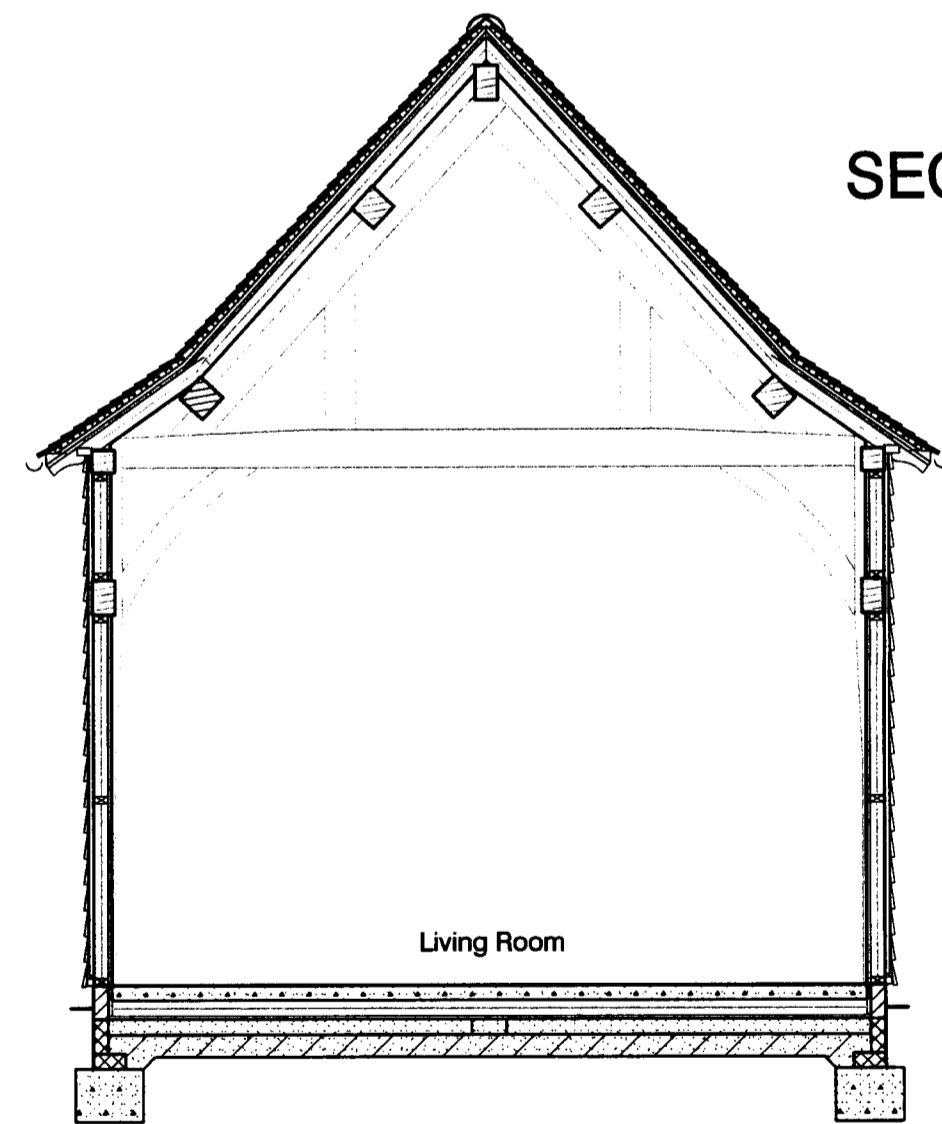

SECTION B-B

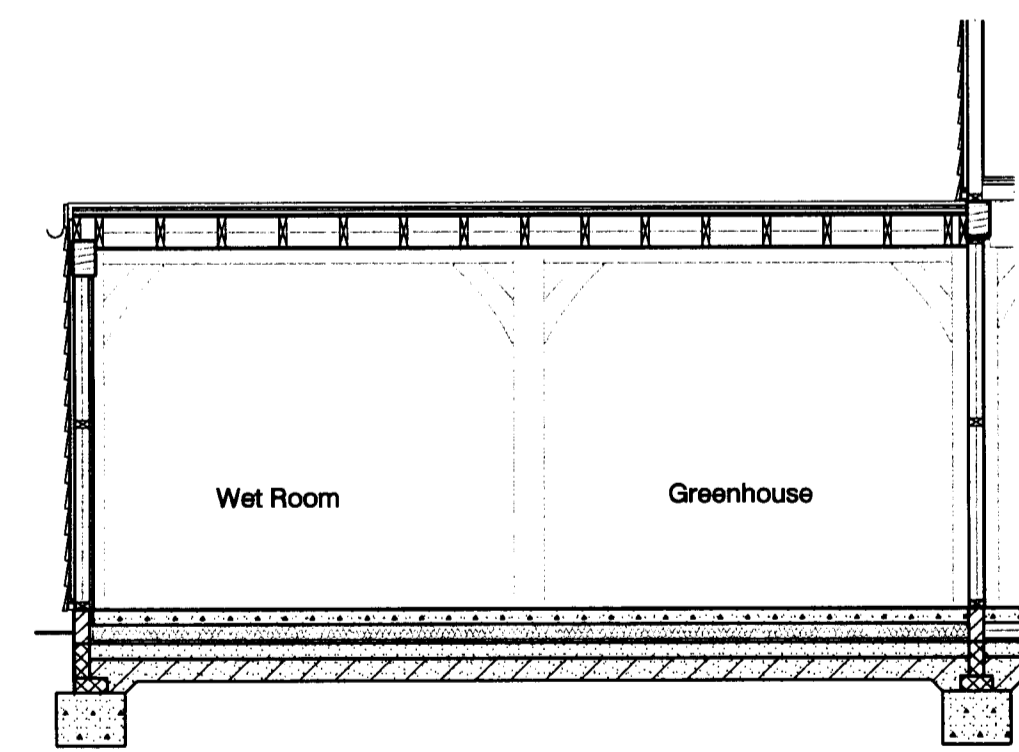

SECTION D-D

This drawing is based on
 Border Oak Design &
 Construction drawing no
 4074-JHBR3 rev A

A Handrail to fire escape removed 22.02.08
 Revision Date

Peter Newson Associates Ltd
 Chartered Architects
 The Old Reading Room, 32 High Road
 Essendon, Hatfield, Herts, AL9 6HW
 Tel: 01707 276595 Fax: 01707 260024

Job Title
 The Vines
 Essendon
 Herfordshire
 AL9 6H5

WELWYN HATFIELD
 PLANNING
 OFFICE COPY
 29 FEB 2008
 No: S6/2008/35/FP

Drawing Title
 Proposed
 Sections

Date January 2008 Scale 1:50 @ A

Job No 528 Drawing No 04A

Copyright (c) Do Not Scale

AMENDMENT
 29 FEB 2008
 No: S6/2008/35/FP