





east elevation




part north elevation

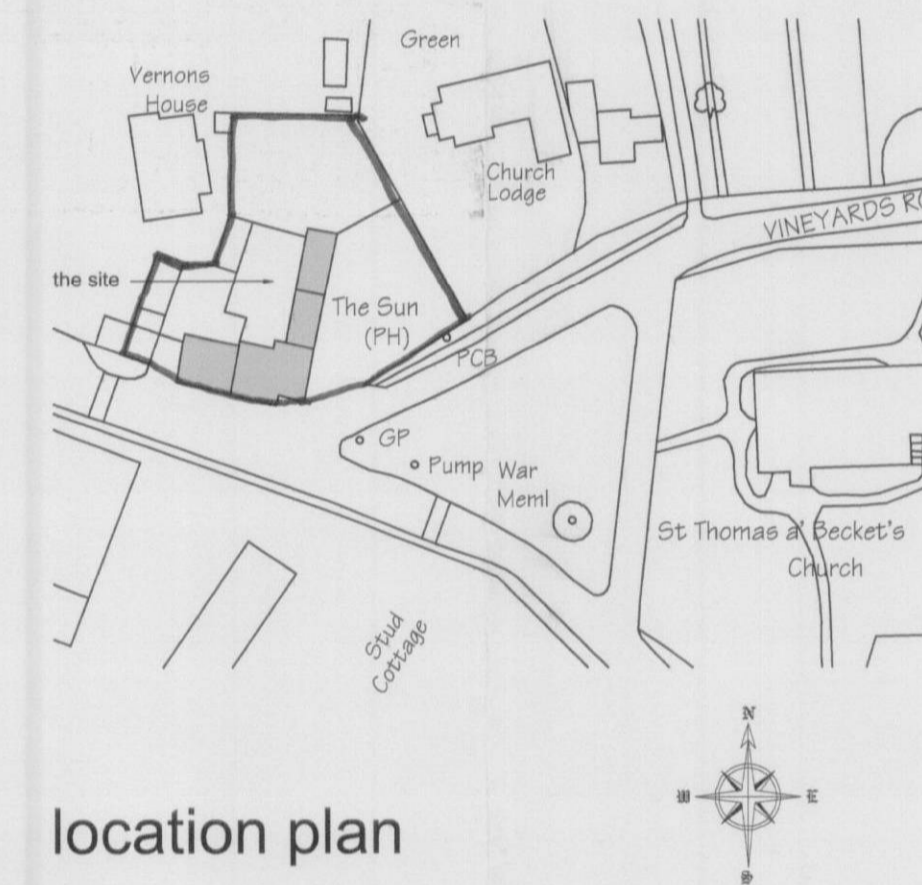

location plan

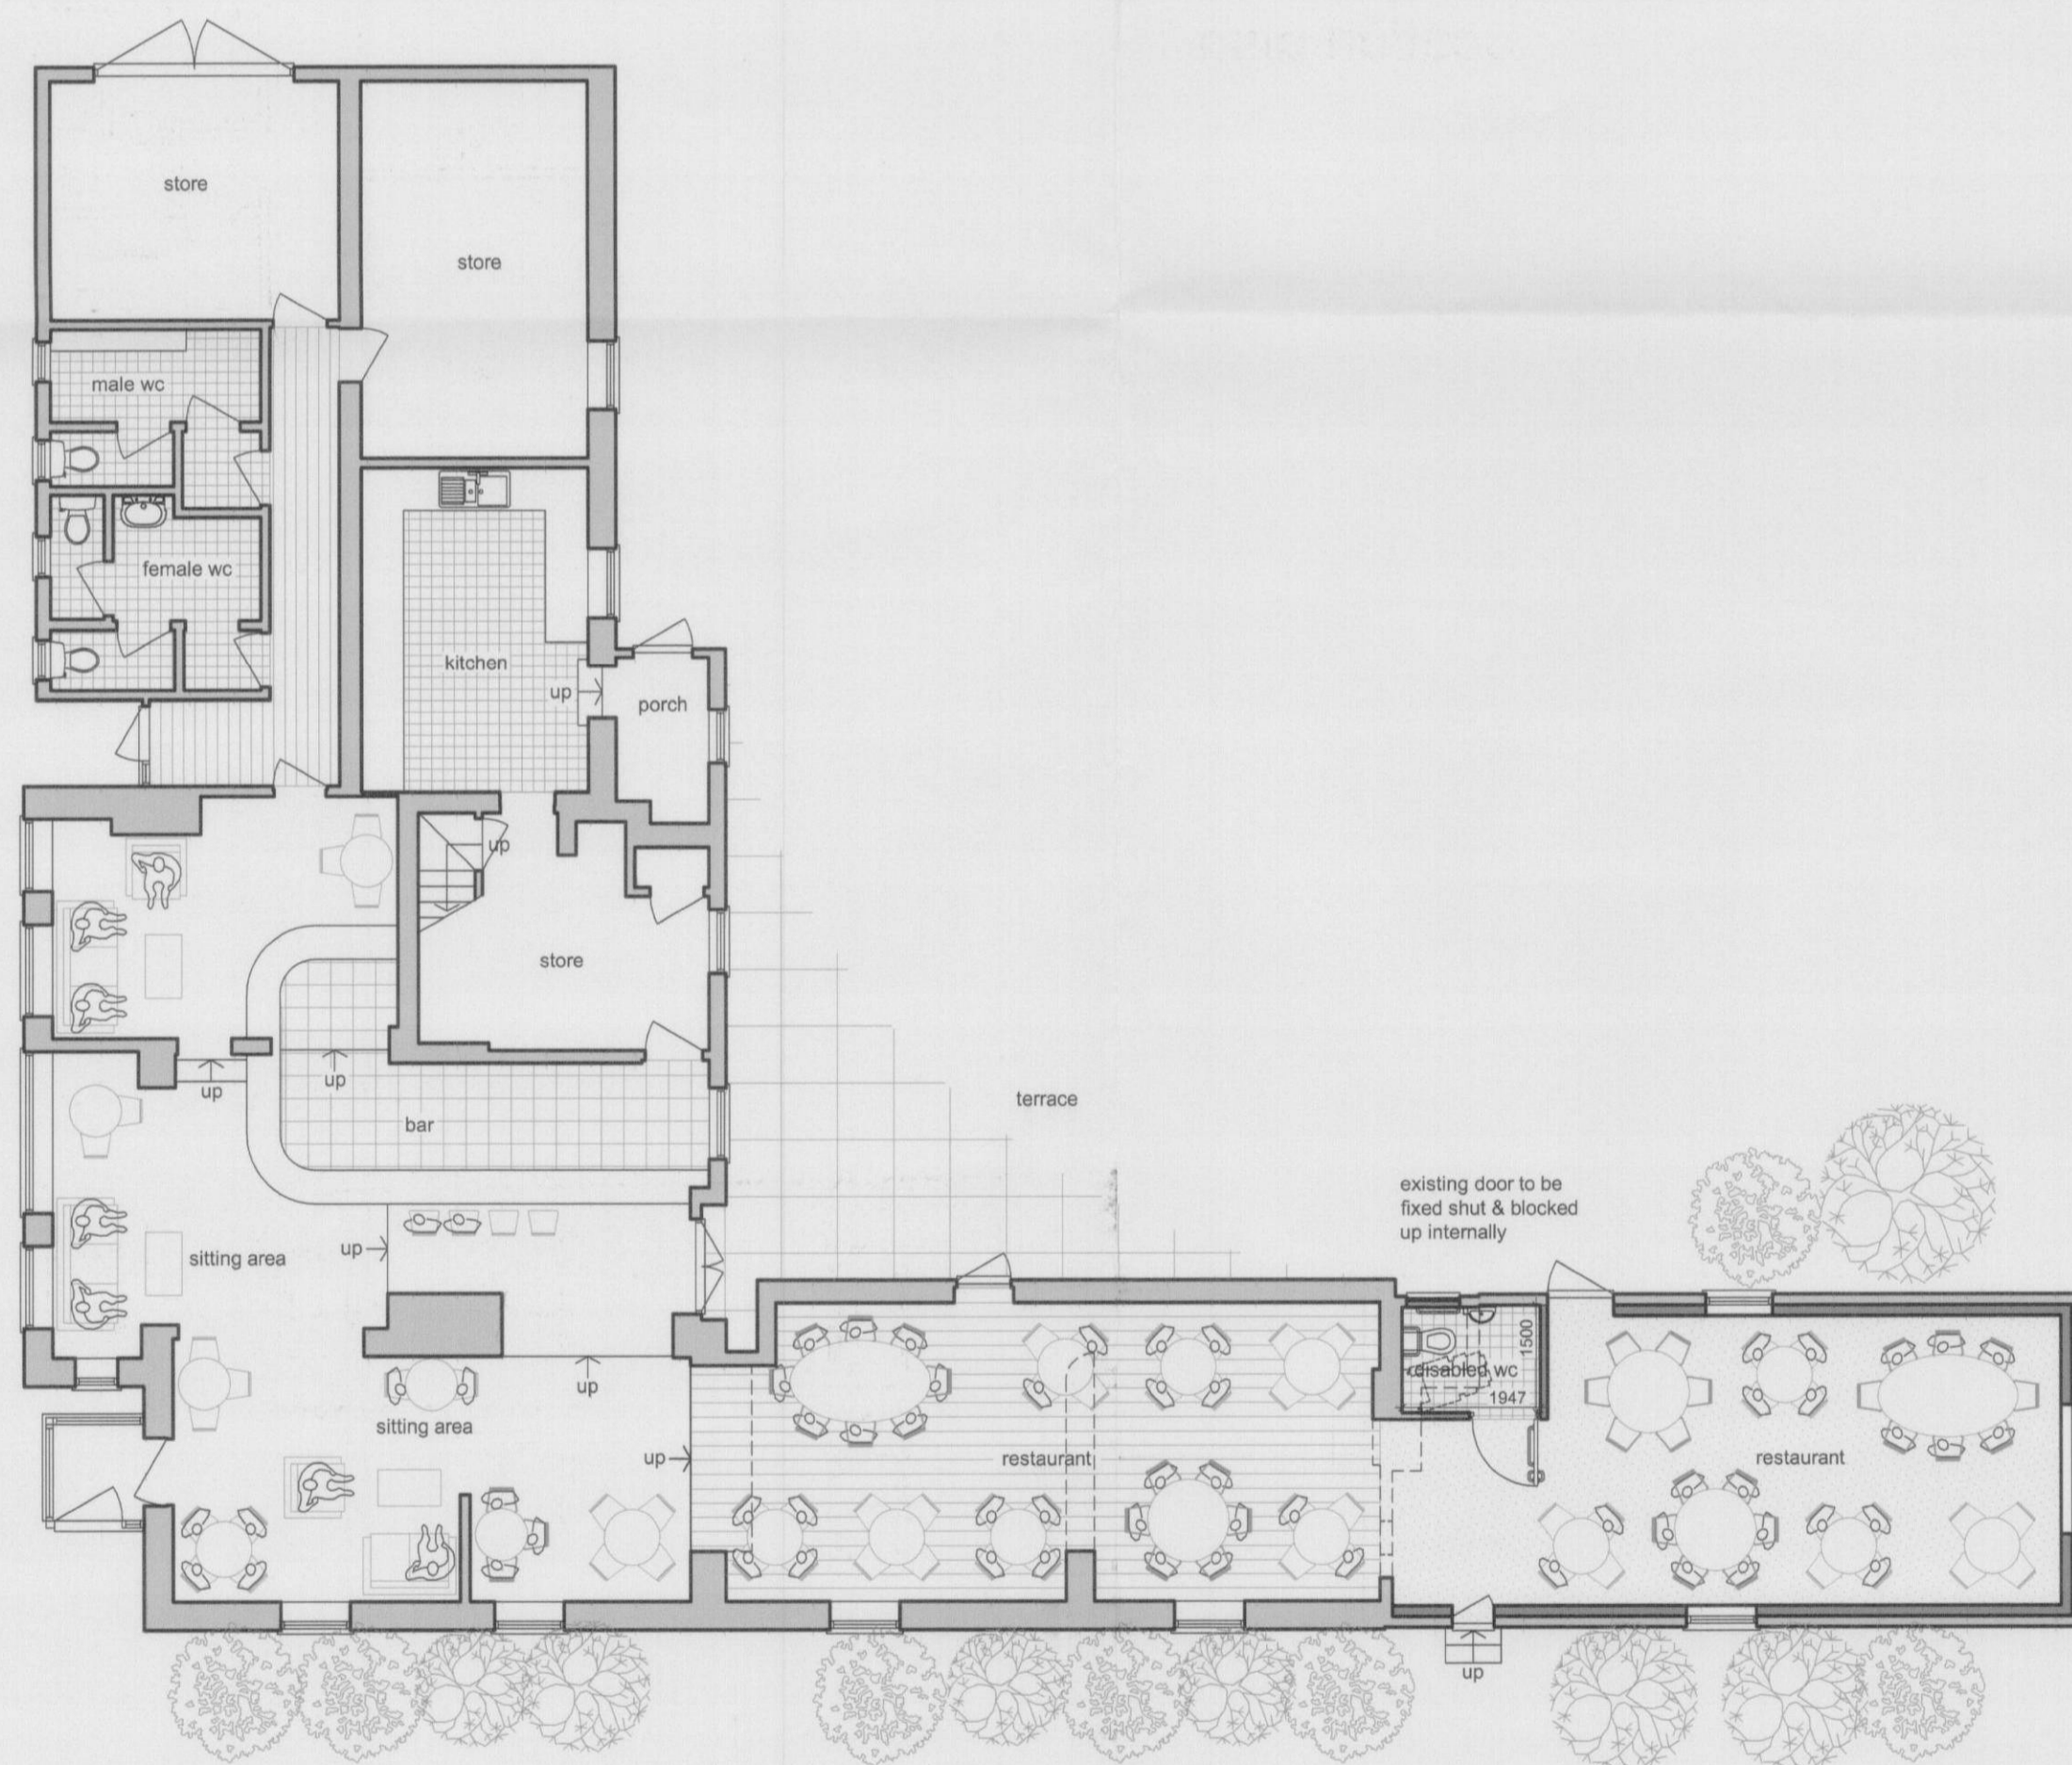

ground floor plan

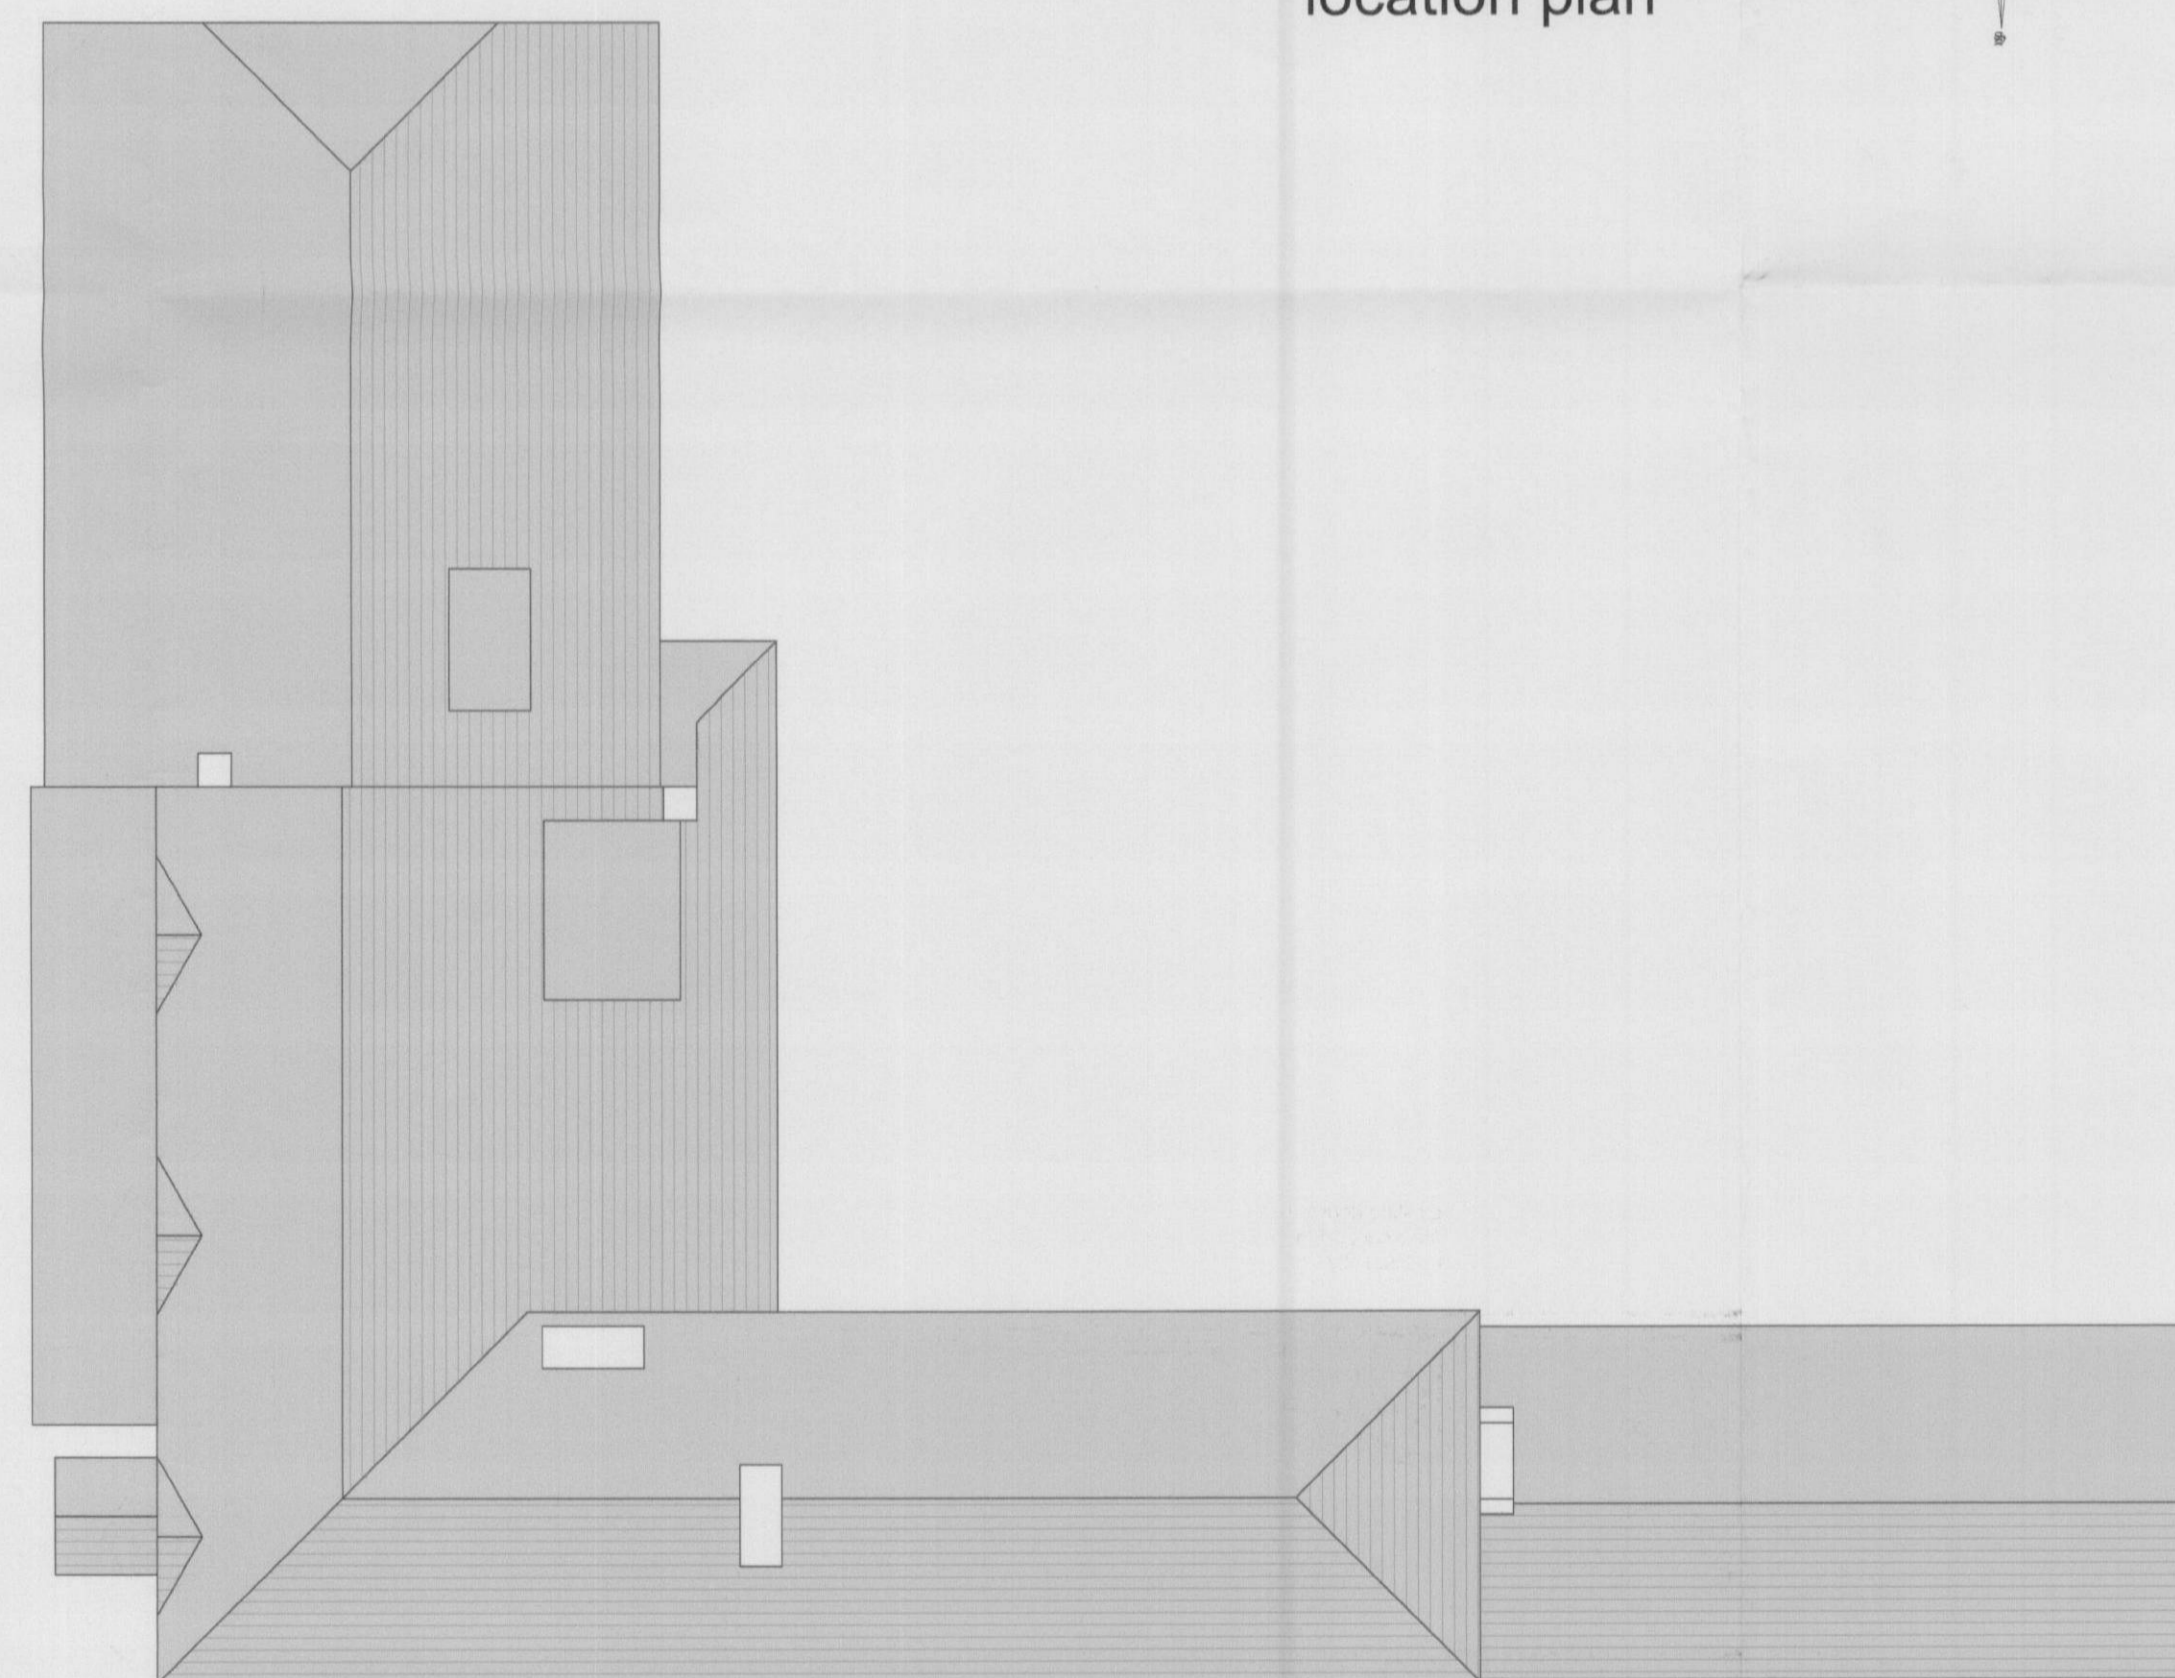

roof plan

notes:
 any discrepancies should be reported immediately
 all dimensions should be checked on site prior to commencement of work
 site/survey based on ordnance survey information provided by prodact systems plc. (www.promap.co.uk) prodact does not guarantee that all past or current uses or features will be identified in the product
 the product does not give details about the actual state or condition of the site nor should it be used or taken to indicate or exclude actual suitability or unsuitability of the site for any particular purpose, or relied upon for determining suitability or value, or used as a substitute for any physical investigation or inspection.
 drawings to be read in accordance with the dwelling emission rate (der/ter) calculation. the building must be built 'as designed' meeting the criteria set for air permeability.

© HERTFORD PLANNING SERVICE

Date	Description	Rev
Westgate House, 37-41 Castle Street, Hertford, Herts SG14 1HH Tel: 01992 552173 Fax: 01992 587643 Email: contact@hertfordplanning.co.uk www.hertfordplanning.co.uk		
Client	Mr. O. Smith	
Project	The Sun Public House Judges Hill Northaw	
Drawing	PROPOSED Plans & Elevations	
Date	September '08	
Scale	1:100, 1:1250	
Sheet size	A1	
Drawn	JDH	

WELWYN HATFIELD PLANNING OFFICE COPY
 03 OCT 2008
 26/2008/1879/FP
 No: 26/2008/1880/LB

1:2500	0	1	50m	100m	200m
1:1500	0	1	25m	50m	100m
1:500	0	1	5m	10m	20m
1:200	0	1	2m	4m	8m
1:100	0	1	1m	2m	4m