
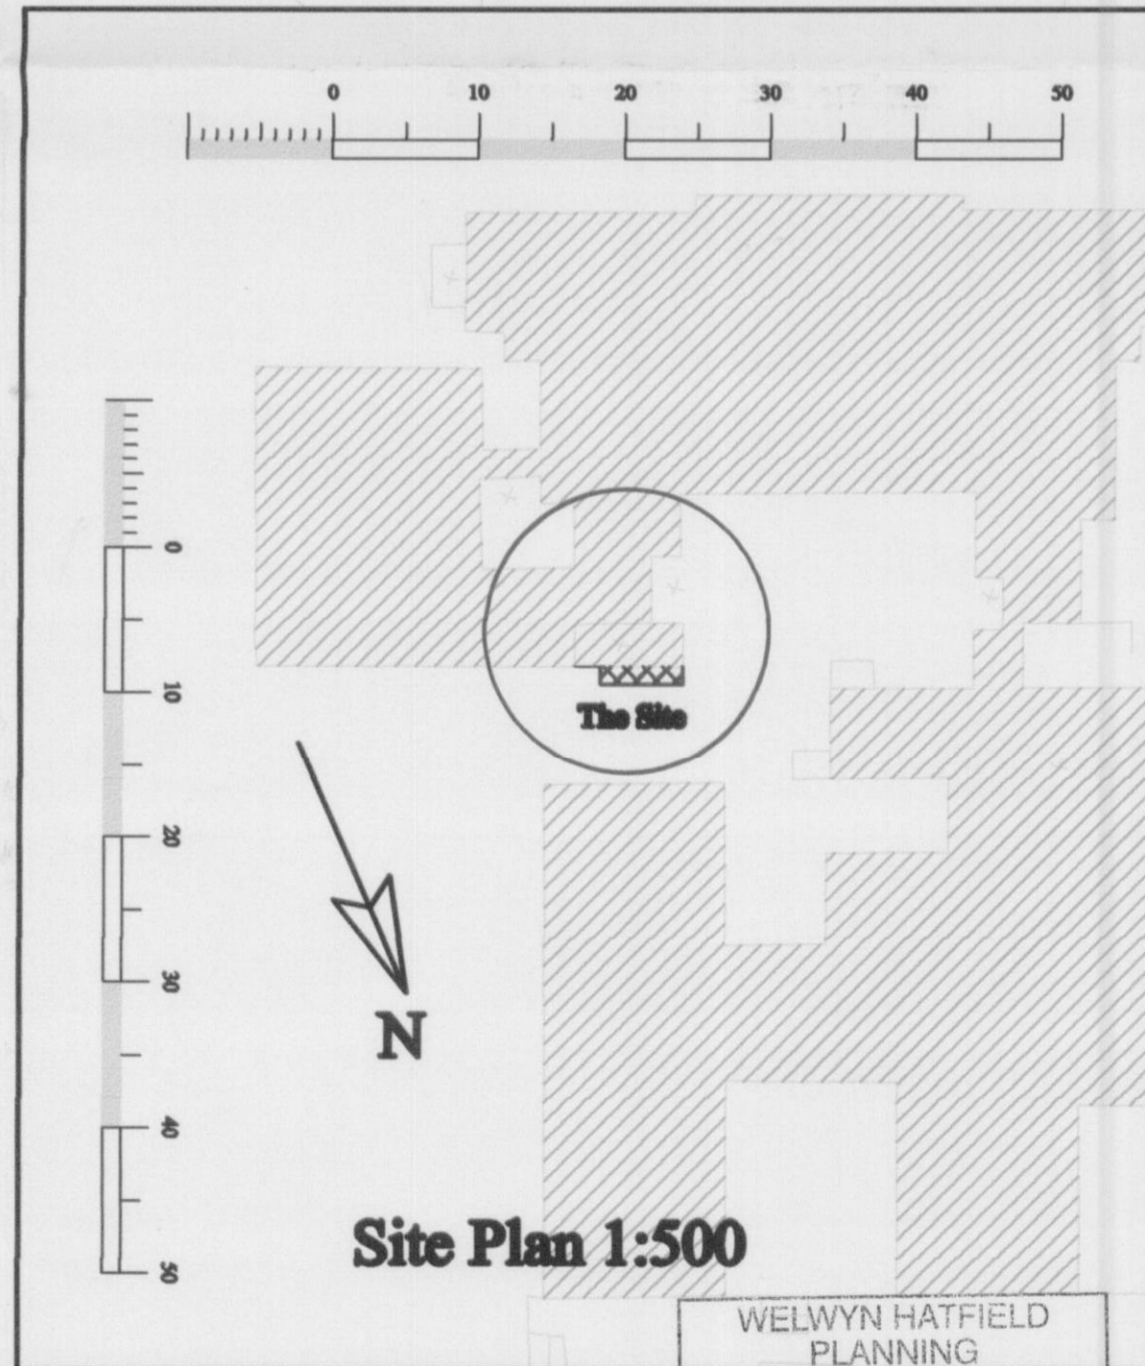
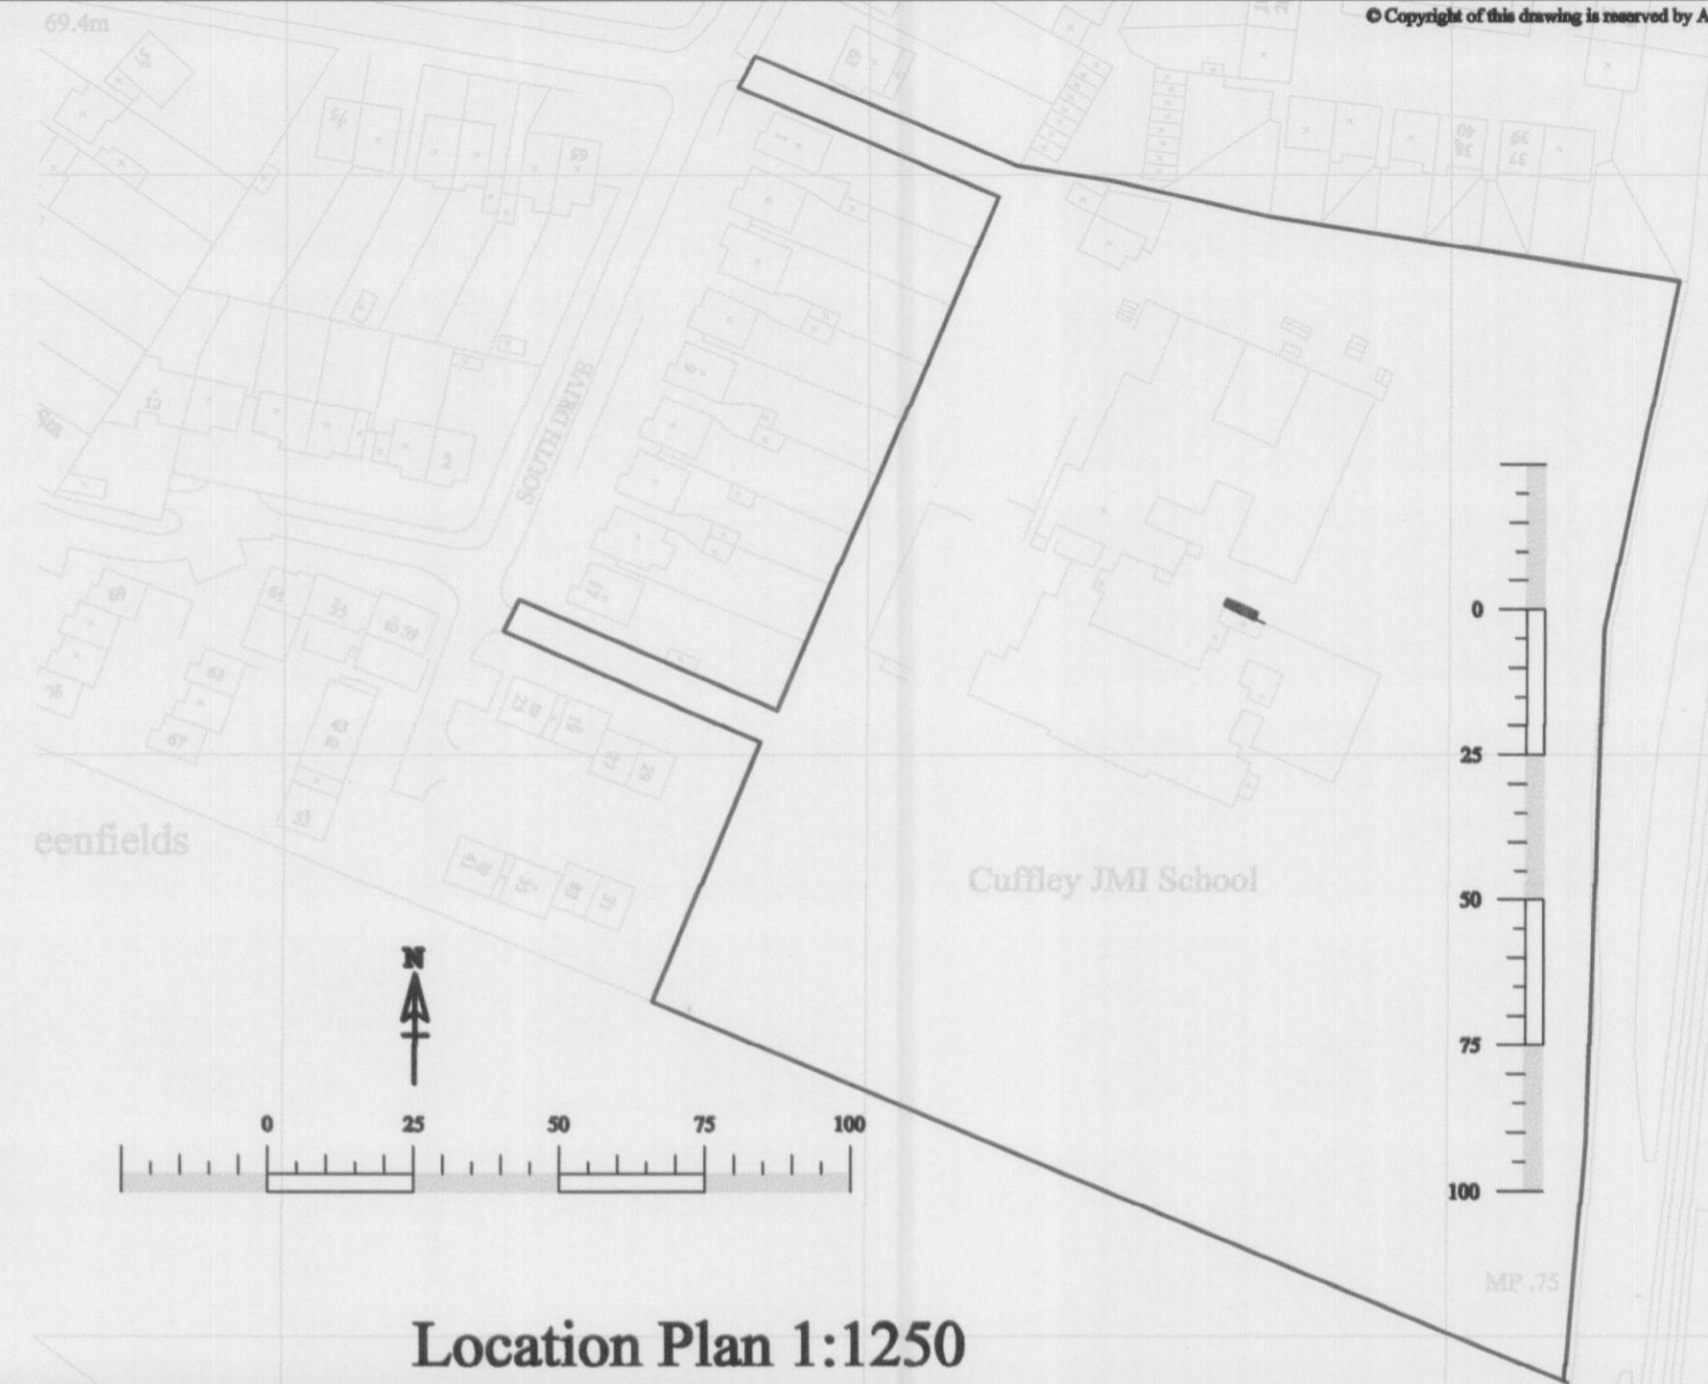
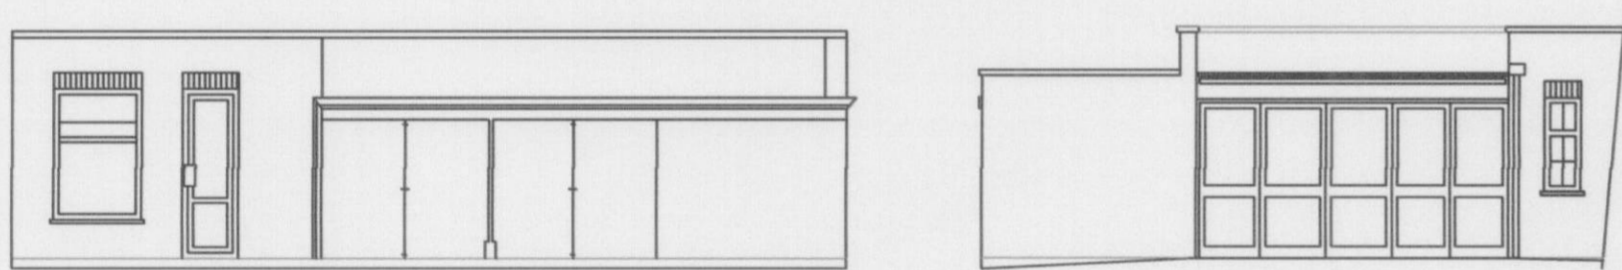



A 2 Drawing

© Copyright of this drawing is reserved by A.D Practice Ltd

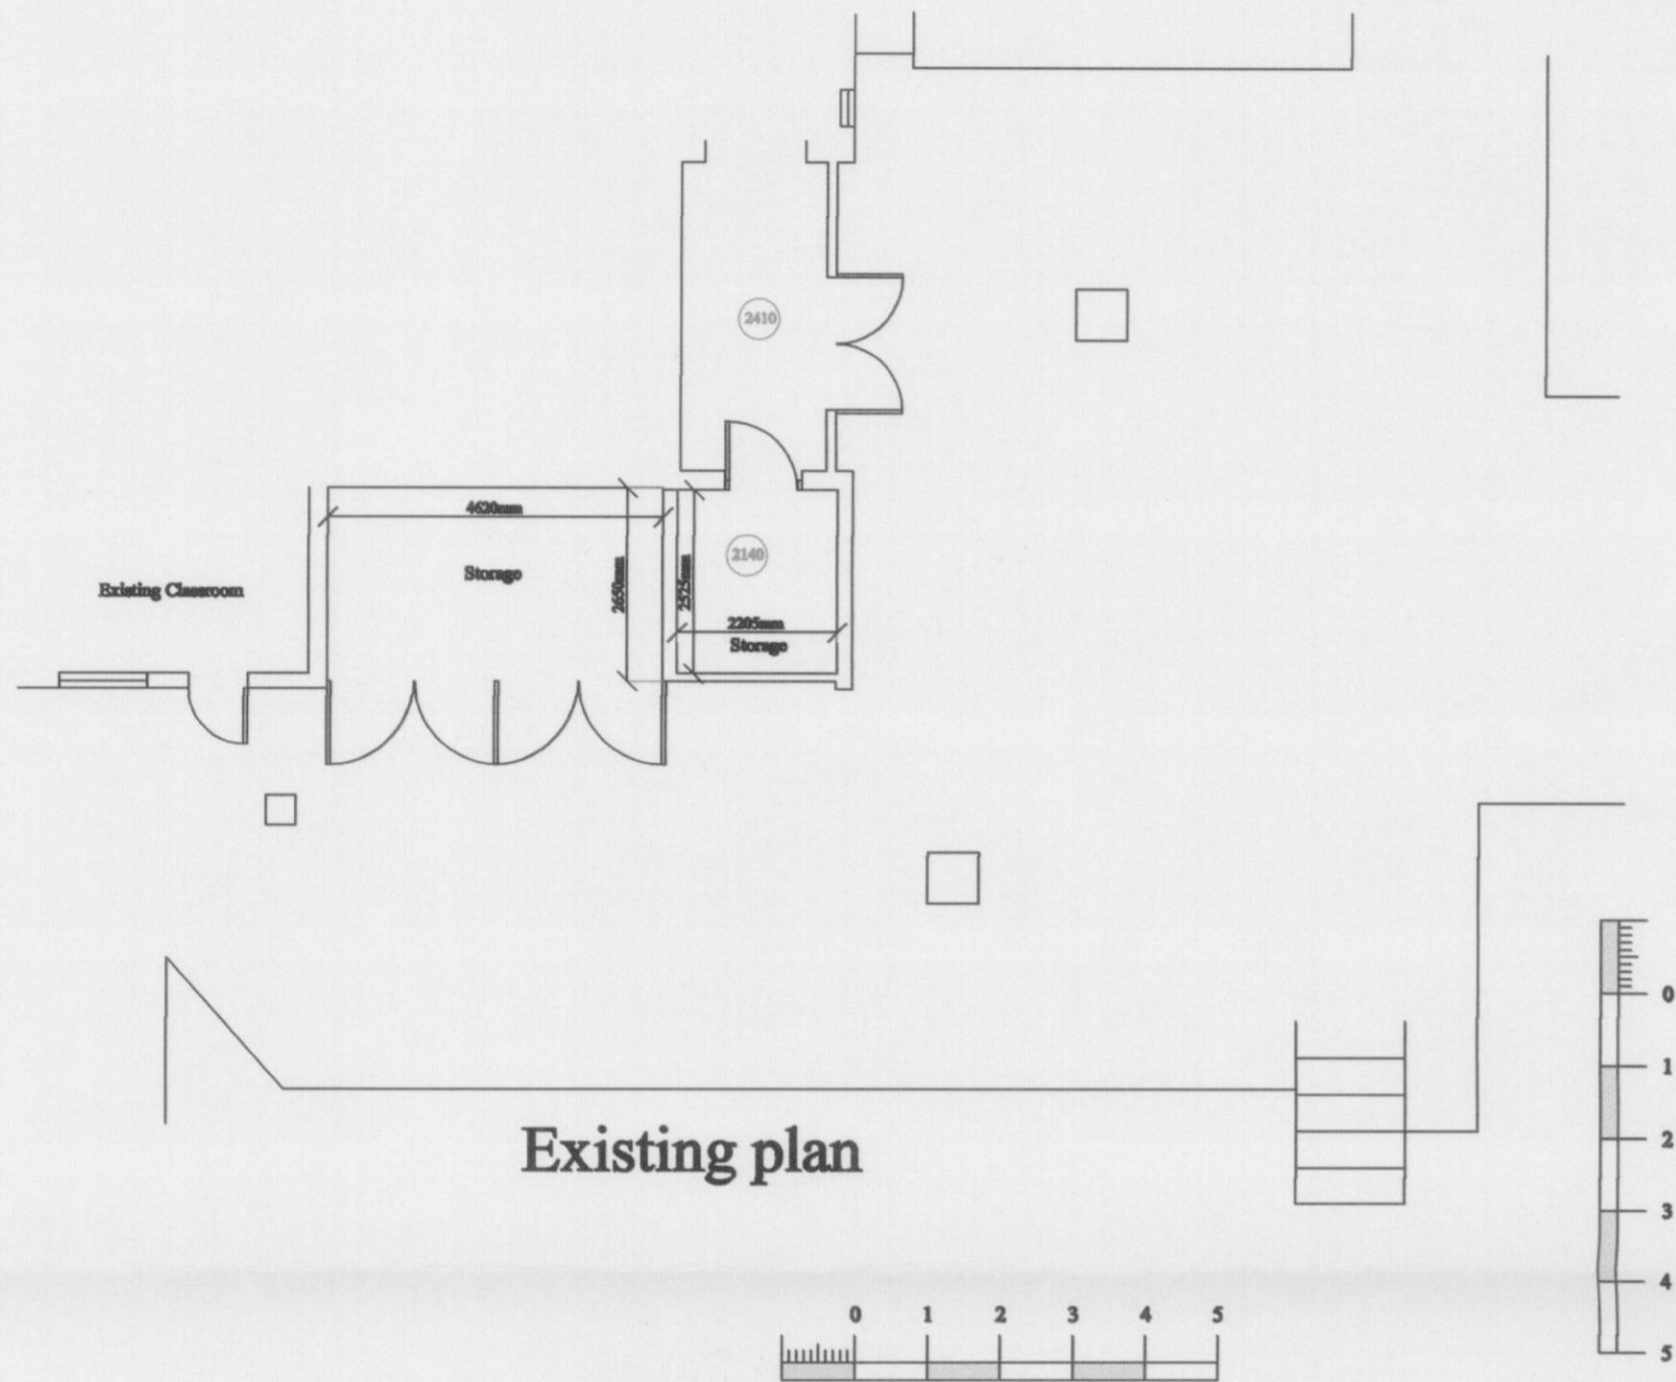

| | | |
|---|---------------------|--------------------------|
| Rev:- A | Date:-14-07-08 | Drawn by:- DJP |
| Details:- Location Plan - Planning | | |
| A D Practice Ltd.  2 Mill Walk, Wheathampstead, Herts. AL4 8DT Tel: 01582 834361 Fax: 01582 832587 www.adpractice.com e-mail: adp@davidjpy.demon.co.uk | | |
| Client:- Cuffley Primary School | | |
| Job:- Cuffley Primary School Theobalds Road Cuffley | | |
| Detail:- Existing Plan and Elevations | | |
| Scale:- 1:100 | Date:- June 2008 | Drawn by:- RJD |
| Drawing No:- 2148-01 | Rev:- A | |

WELWYN HATFIELD
PLANNING
OFFICE COPY
02 AUG 2008
No: SB/2008/1359/MA