


Premier Travel Inn Extension
The Stanborough, Stanborough Road,
Welwyn Garden City

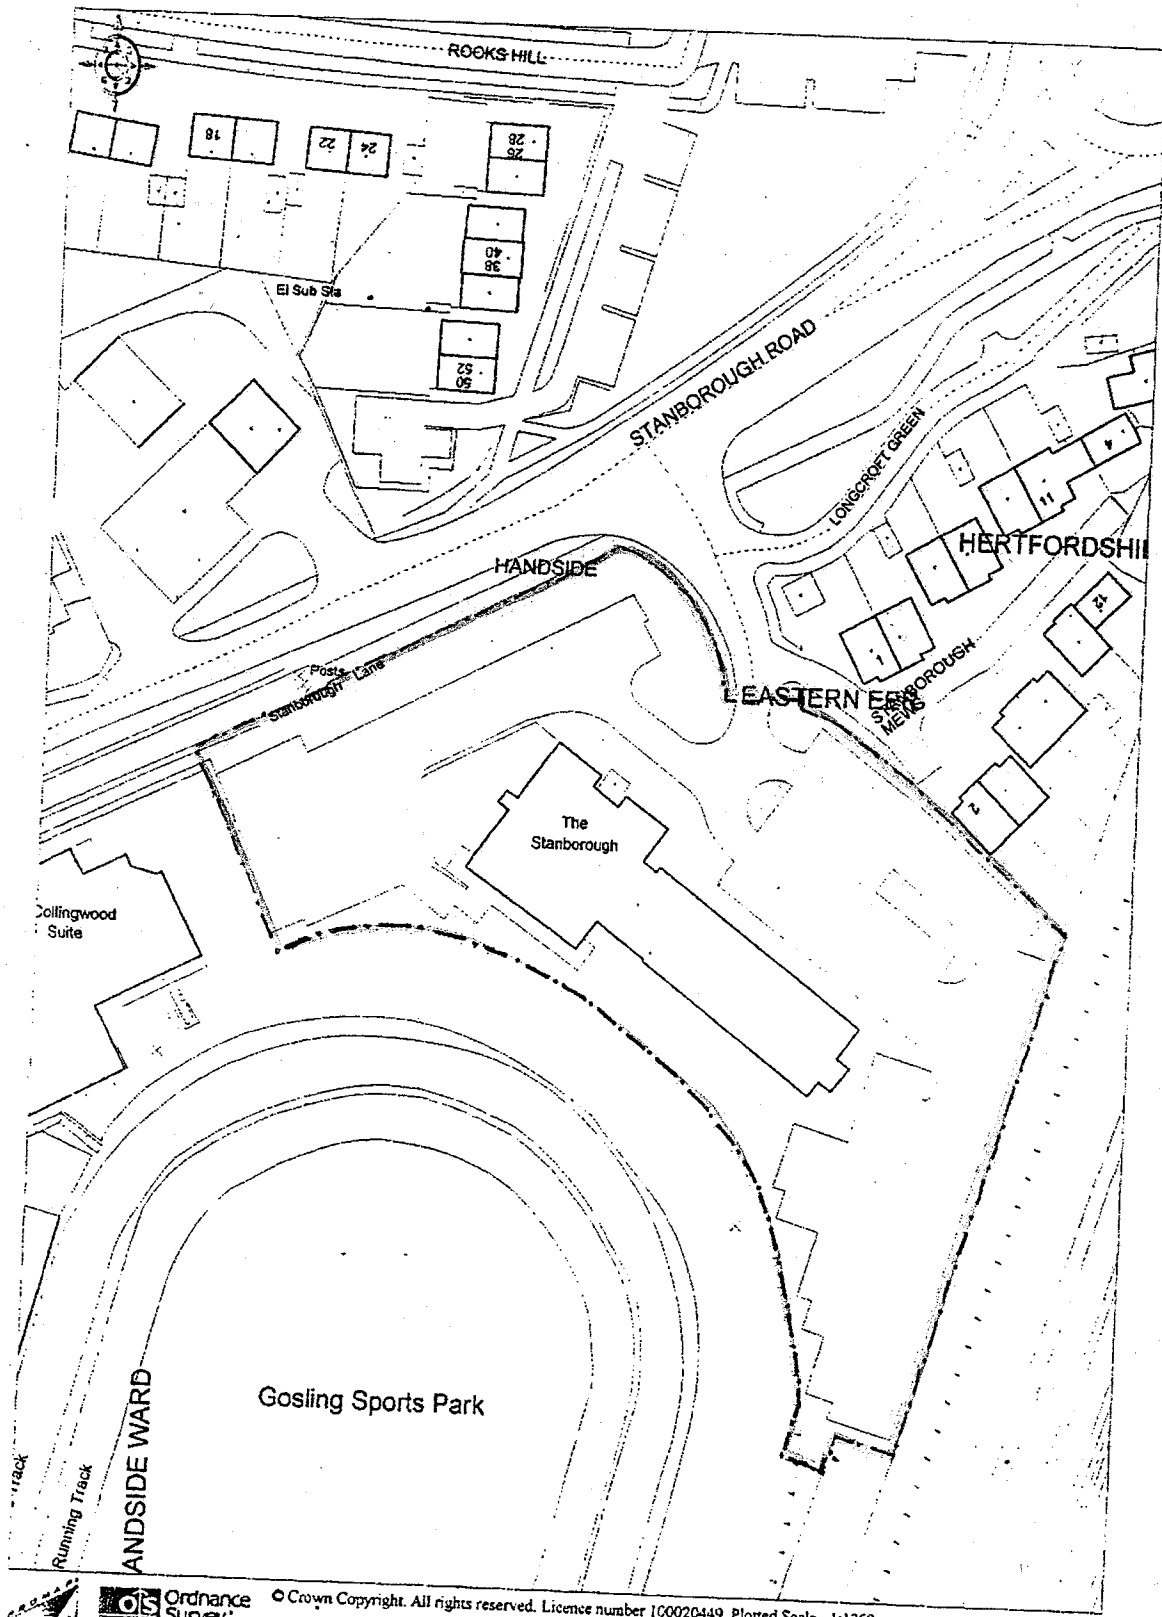

Ordnance Survey

© Crown Copyright. All rights reserved. Licence number 100020449. Plotted Scale - 1:1250

Cliff Walsingham Co
Bourne House, Cores End Road, Bourne End, Bucks SL8 5AR
Phone 01628 532244 Fax 01628 532255