


PROPOSED SHOPFRONT WITH ELECTRONIC SHUTTERS AND SIGNAGE

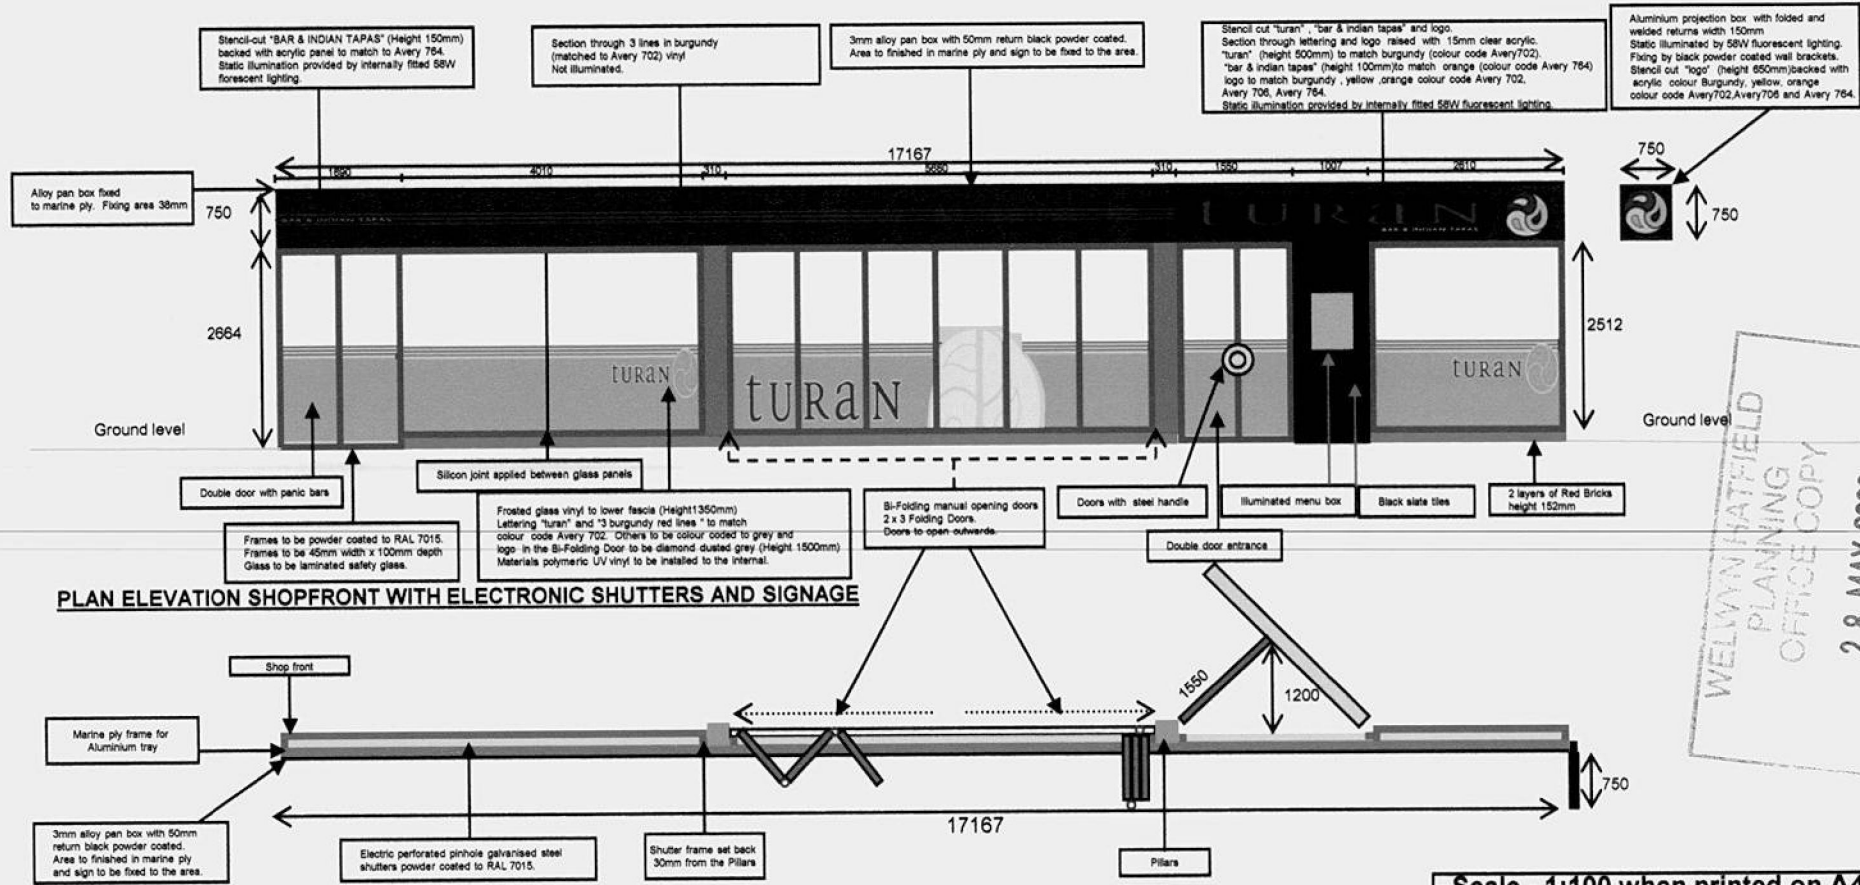


WELWYN HATFIELD
 PLANNING
 OFFICE COPY
 28 MAY 2008
 No: S6/2008/839/AD


Scale - 1:100 when printed on A4
Measurements - in mm
2 Parkhouse Court, Hatfield,
Hertfordshire, AL10 9RQ

EXISTING SHOPFRONT & SIGNAGE

WELMYN HATFIELD
PLANNING
OFFICE COPY
28 MAY 2008
No: S/2008/839/AD

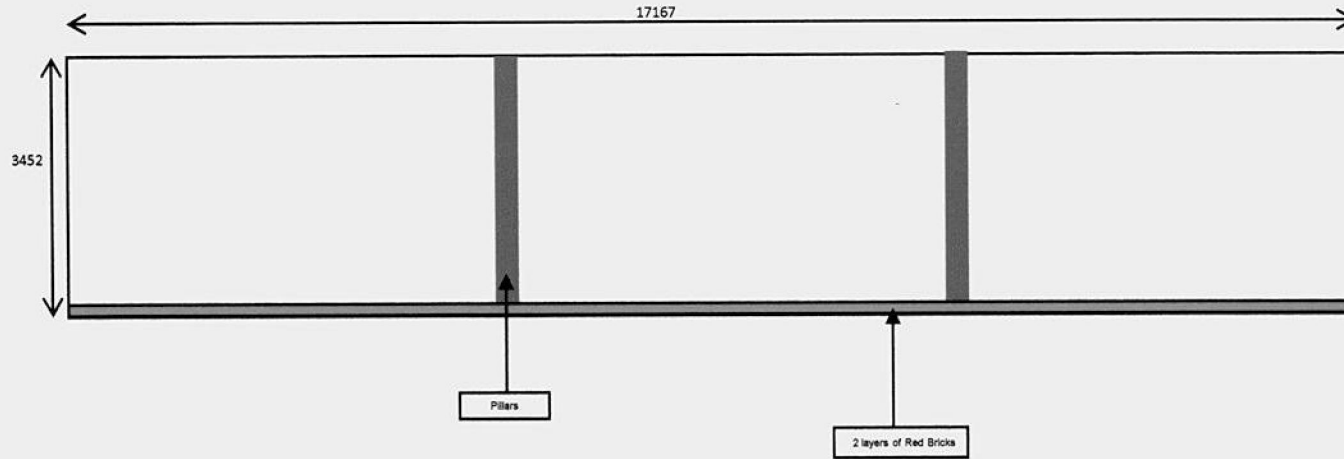


EXISTING SIDE ELEVATION SHOPFRONT & SIGNAGE

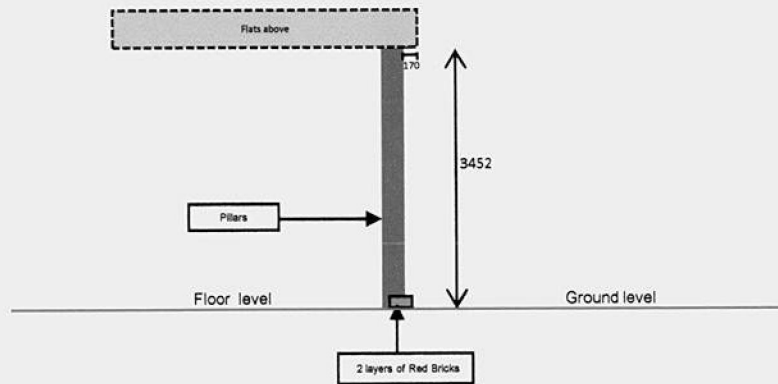

Scale - 1:100 when printed on A4
Measurements - in mm
2 Parkhouse Court, Hatfield,
Hertfordshire, AL10 9RQ

SIDE EVEVATION SHOPFRONT WITH ELECTRONIC SHUTTERS AND SIGNAGE

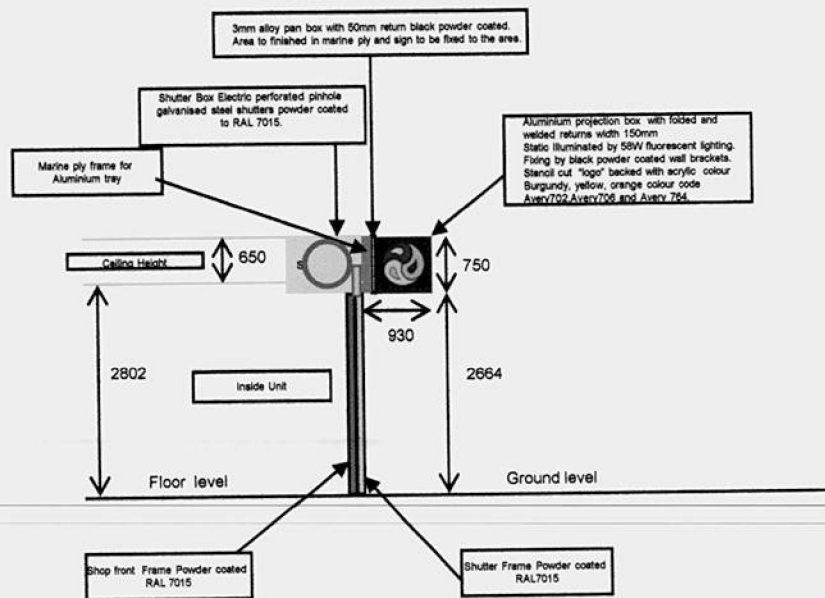

WILLYN HATFIELD
 PLANNING
 OFFICE COPY
 28 MAY 2008
 56/2008/839/AD

Scale - 1:100 when printed on A4
 Measurements - in mm
 2 Parkhouse Court, Hatfield,
 Hertfordshire, AL10 9RQ