


WELWYN HATFIELD
 PLANNING
 OFFICE COPY
 - 6 MAY 2008
 No: 2008/757

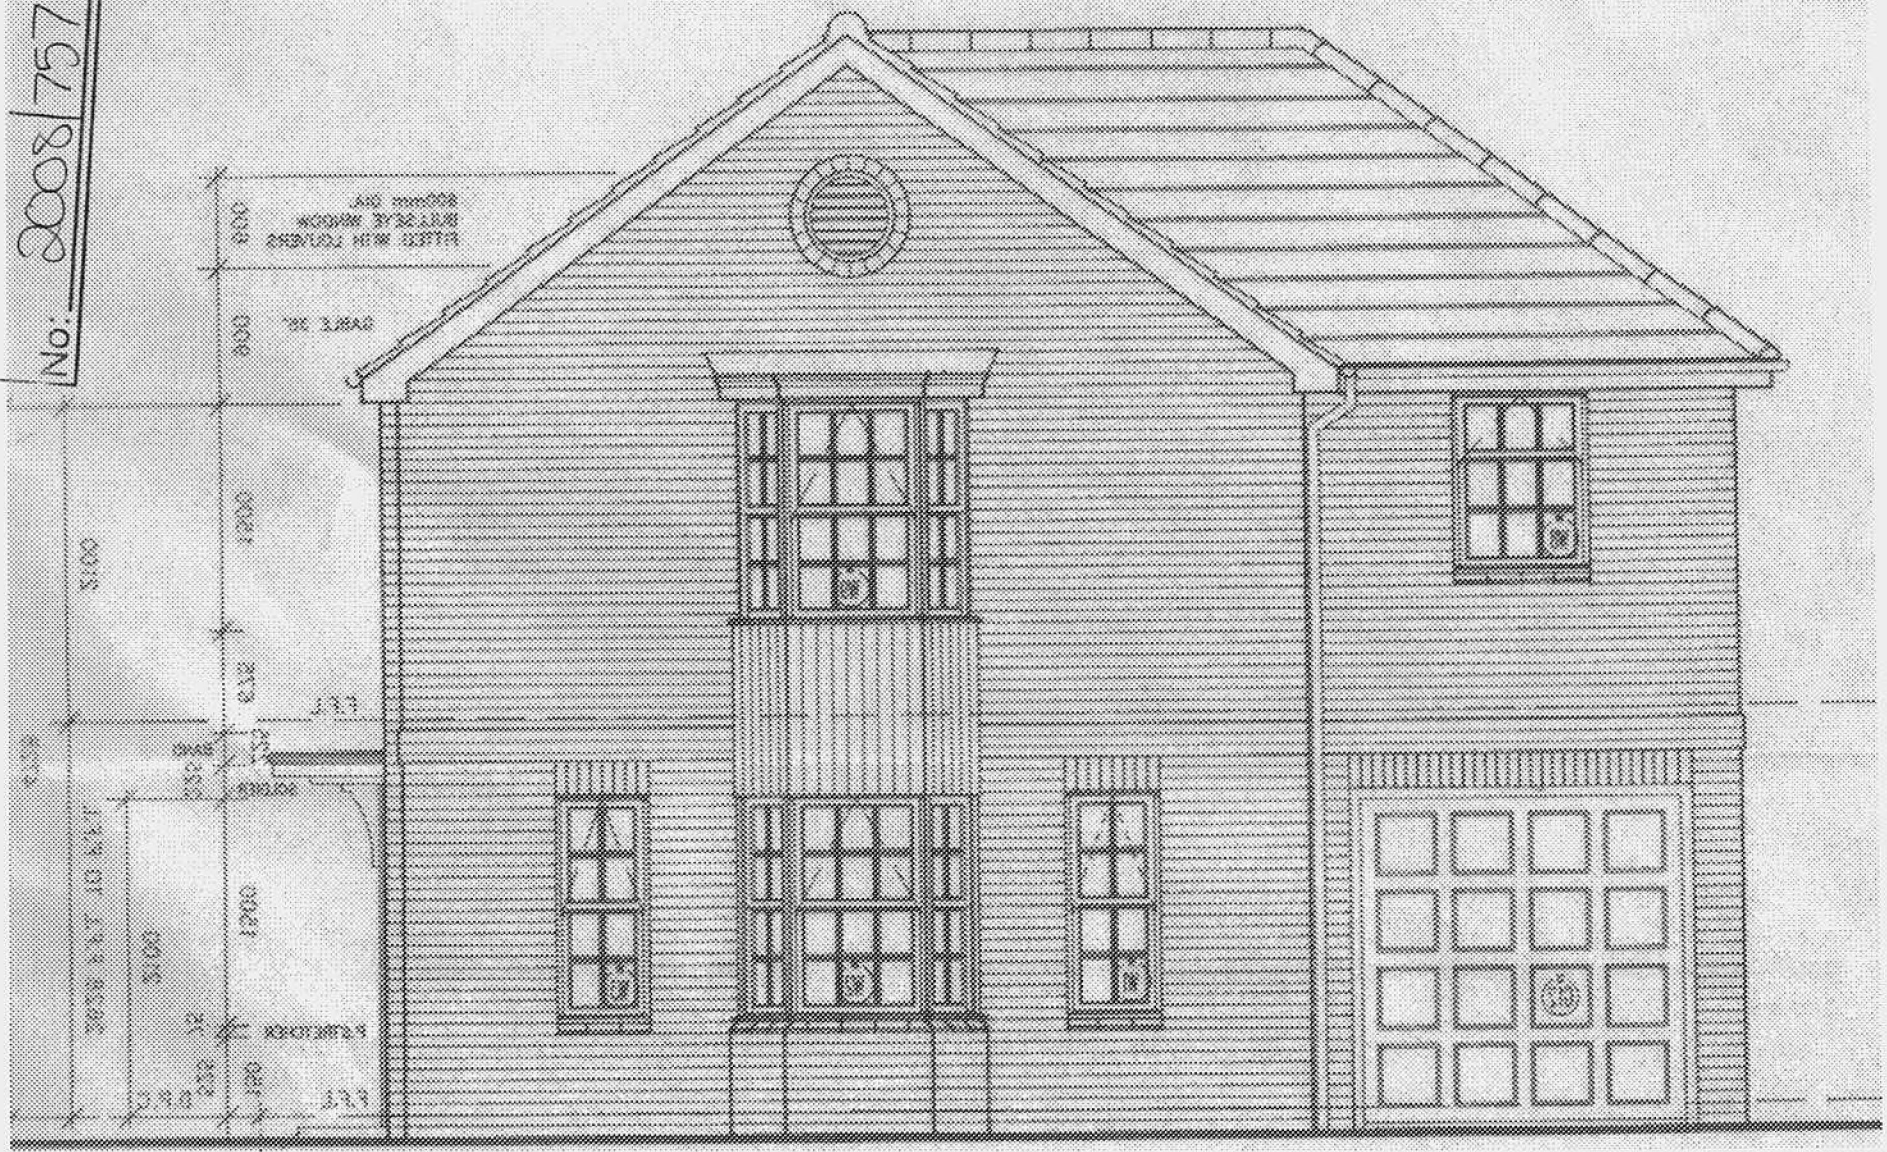

EXISTING ELEVATION
 27 ROCKS HILL
 SCALE 1:50

WELWYN HATFIELD
PLANNING
OFFICE COPY

- 6 MAY 2008

No: 2008/757



PROPOSED ELEVATION
WITH GARAGE DOOR
REMOVED AND
BALCONY / WINDOW
TO MATCH EXISTING

WINDOW DIMENSIONS
2175 X 1500

27 ROCKS HILL SCALE 1:50